


DATE	
BY	
SURVEYED	
PLOTTED	
TEMPLATE	
NOTE BOOK	
AREAS CHECKED	
NO.	




DATE	
BY	
SURVEYED	
PLOTTED	
TEMPLATE	
NOTE BOOK	
AREAS CHECKED	
NO.	

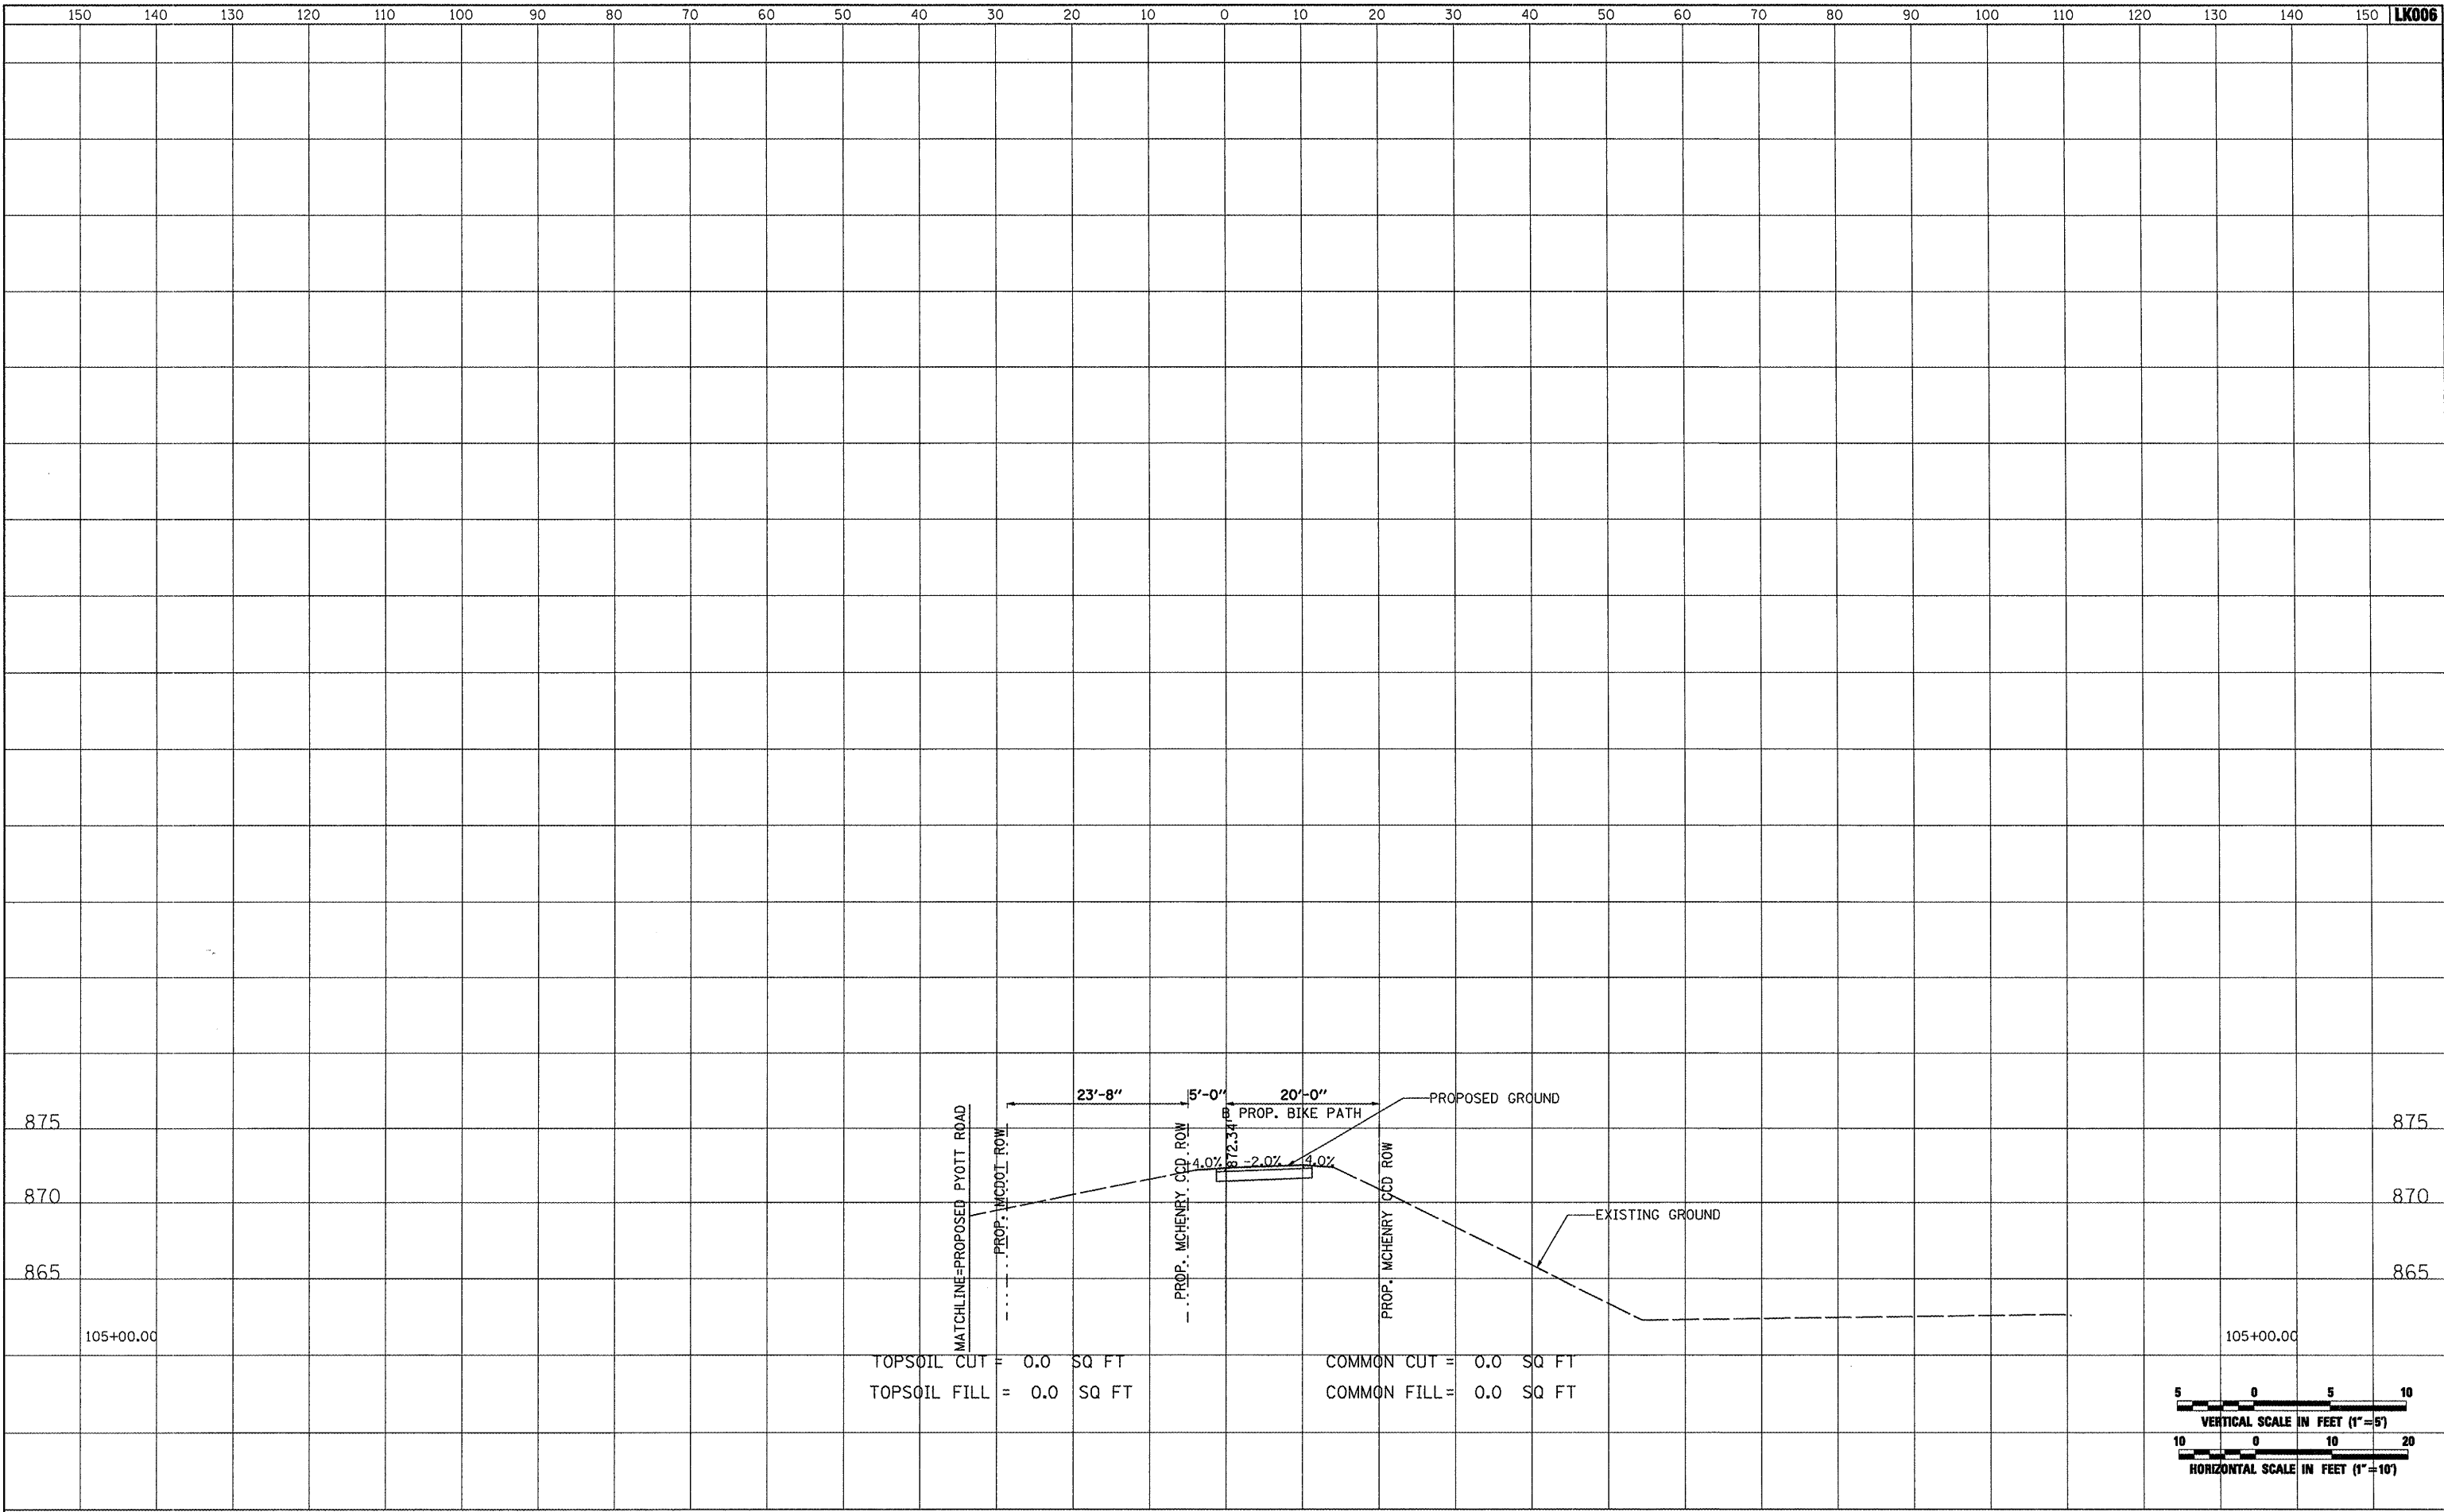

TOPSOIL CUT = 0.0 SQ FT  
 TOPSOIL FILL = 0.0 SQ FT

COMMON CUT = 0.0 SQ FT  
 COMMON FILL = 0.0 SQ FT

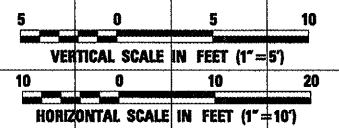

FILE NAME =	USER NAME = Blm01219	DESIGNED - BLB	REVISED -	<b>VILLAGE OF LAKE IN THE HILLS, ILLINOIS</b>	<b>CROSS SECTIONS PROPOSED BIKE PATH</b>		COUNTY	TOTAL SHEETS	SHEET NO.	
H:\05jobs\00841\05b8021\civil part b\sheets\CROSSSECTIONS_Bike.sht		DRAWN - CBP	REVISED -		MCHENRY	143	98			
PLOT SCALE = 20.0000 ' / IN.		CHECKED - LDH	REVISED -		SCALE: AS SHOWN		STA. 105+00.00 TO STA. 105+00.00	FEDERAL AIP. NO. 3-17-0112-810	ILLINOIS	IDA NO. 3CK-3807
PLOT DATE = 02/25/2009, 01:53 PM		DATE - 05/21/08	REVISED -							