



DATE	
BY	
SURVEYED	
PLOTTED	
TEMPLATE	
NOTE BOOK	
AREAS CHECKED	
NO.	



DATE	
BY	
SURVEYED	
PLOTTED	
TEMPLATE	
NOTE BOOK	
AREAS CHECKED	
NO.	

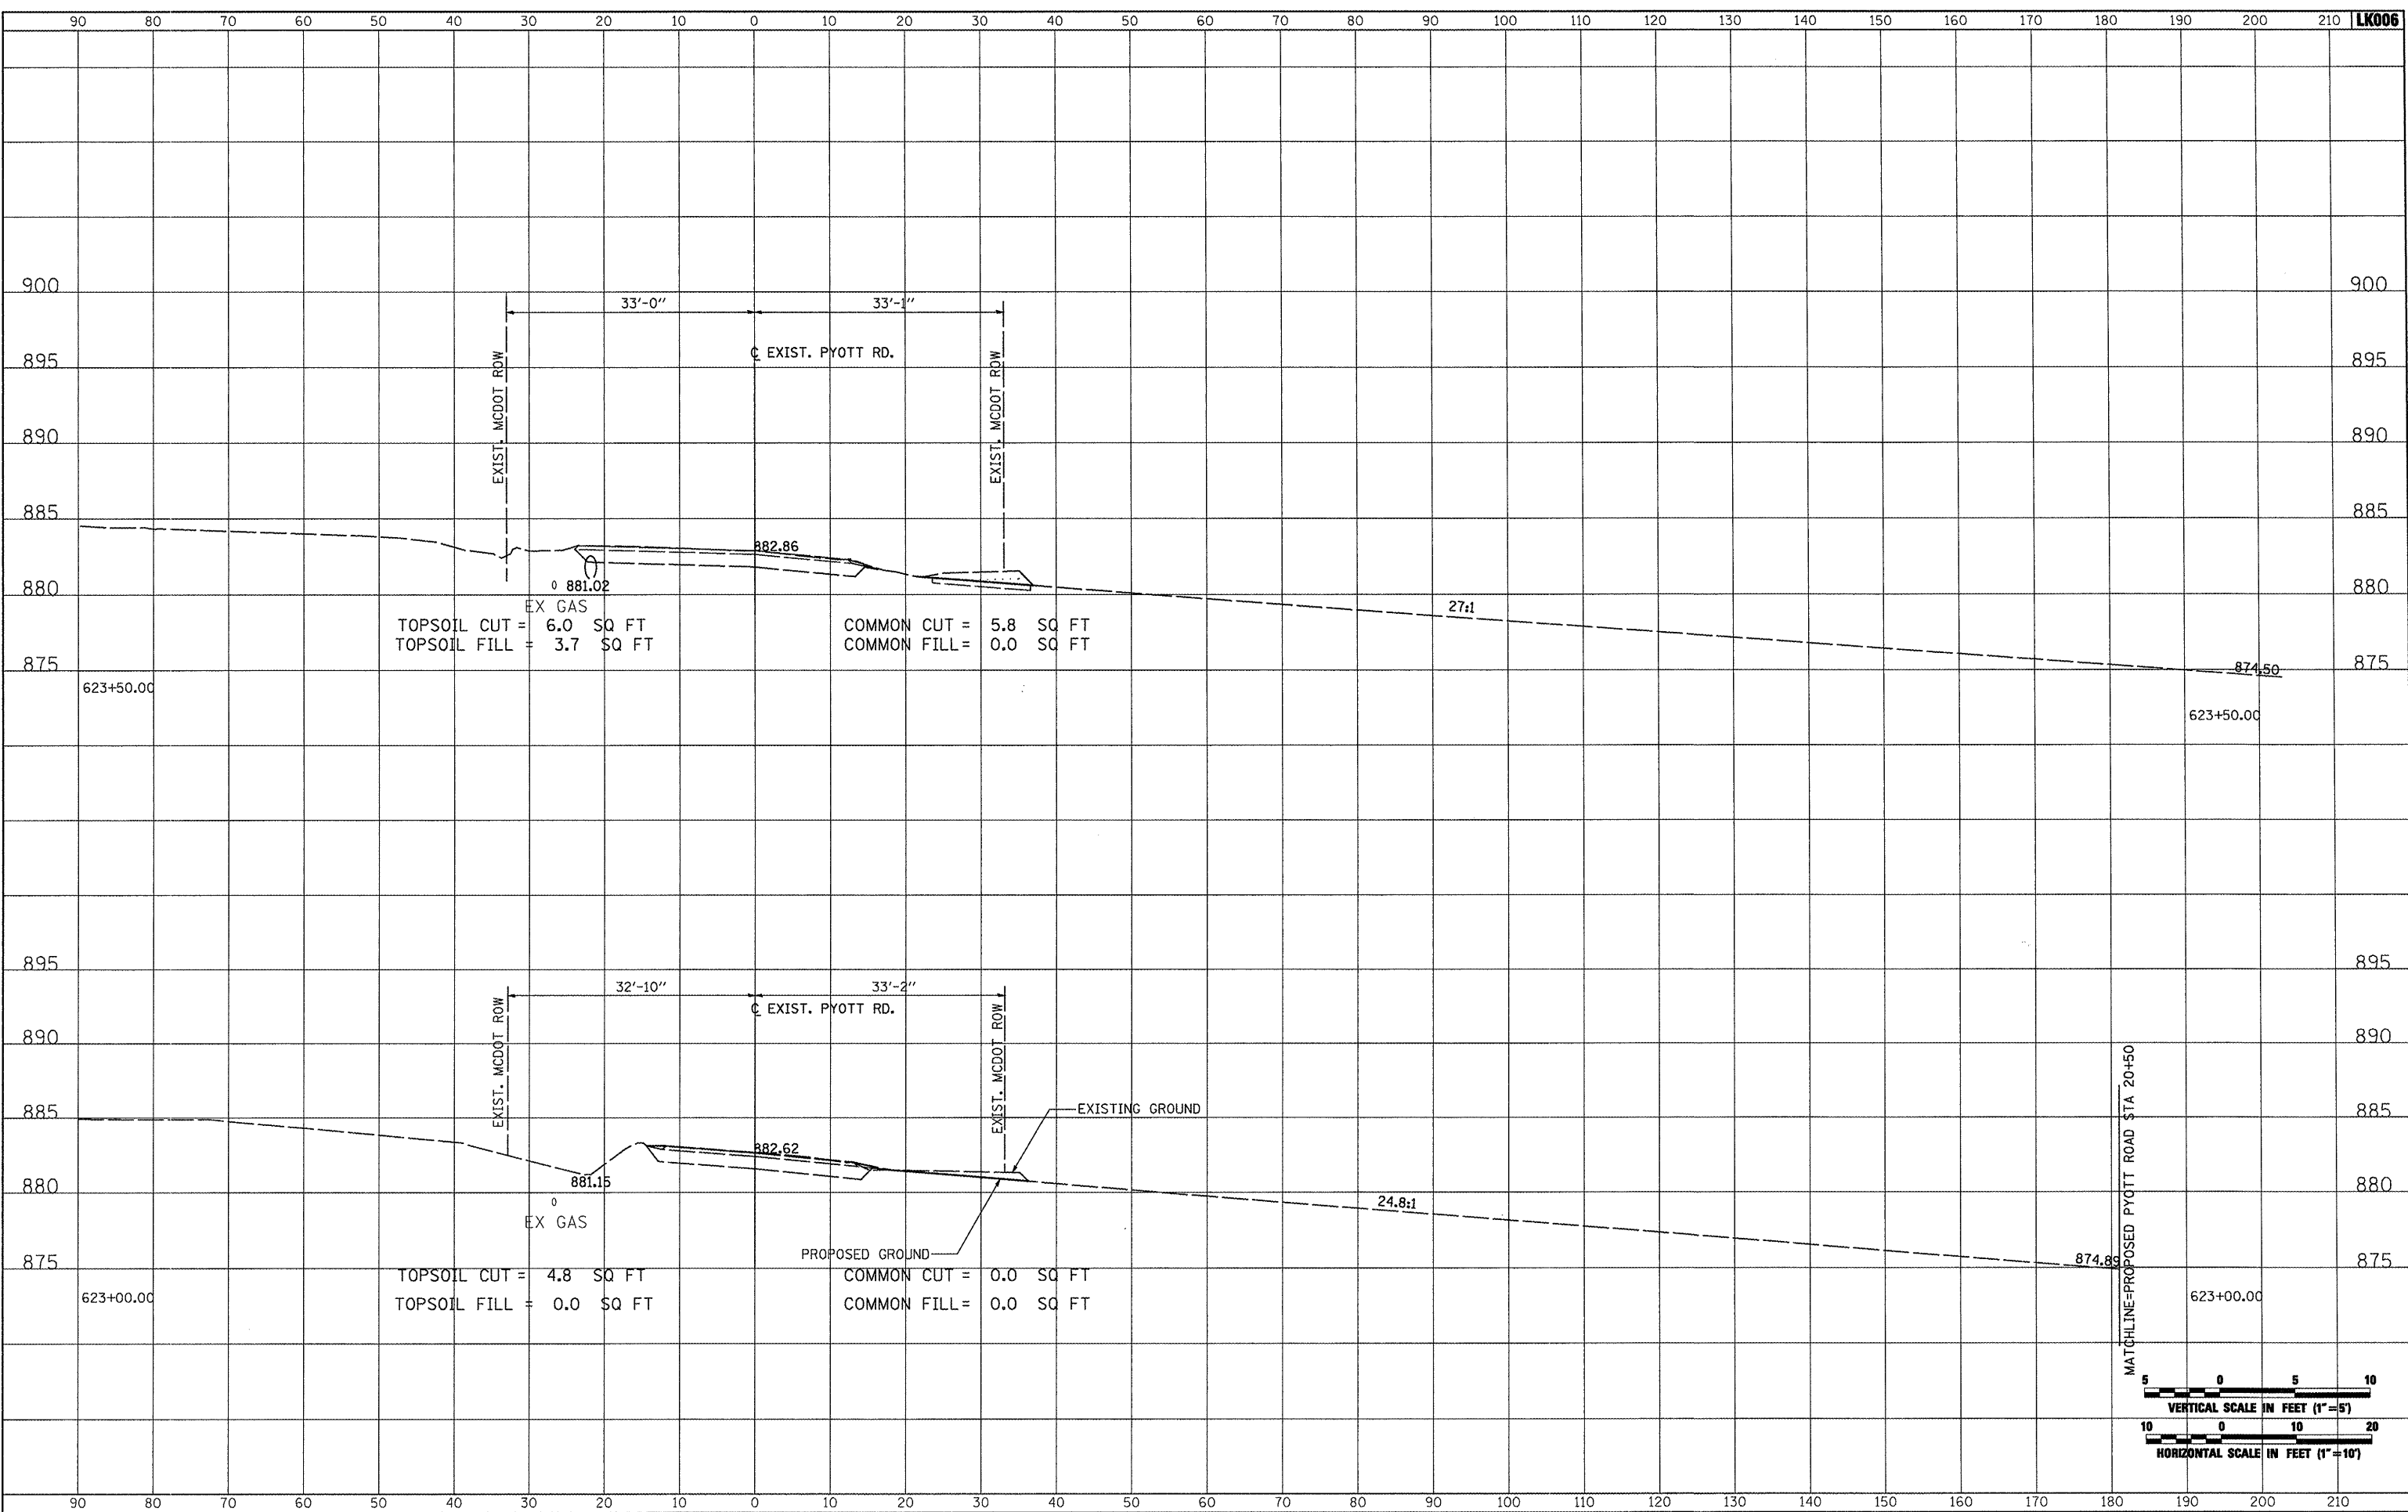

MATCHLINE=PROPOSED PYOTT ROAD STA 20+50

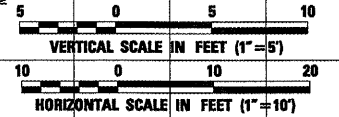

FILE NAME =	USER NAME = Blam01219	DESIGNED - BLB	REVISED -	VILLAGE OF LAKE IN THE HILLS, ILLINOIS	CROSS SECTIONS EXISTING PYOTT ROAD		COUNTY	TOTAL SHEETS	SHEET NO.
1:\05jobs\08841\05b0021\civil part b\sheets\CROSSSECTIONS_CurPyt.sht		DRAWN - CBP	REVISED -		MCHENRY	143	102		
PLOT SCALE = 20.0000' / IN.		CHECKED - LDH	REVISED -						
PLOT DATE = 02/25/2009, 01:53 PM		DATE - 05/21/08	REVISED -						
				SCALE: AS SHOWN	STA. 623+00.00 TO STA. 623+50.00	FEDERAL AIP, NO. 3-17-0112-B10 ILLINOIS IDA NO. 3CK-3807			