



DATE	
BY	
SURVEYED	
PLOTTED	
TEMPLATE	
AREAS	
CHECKED	
FINAL SURVEY	
NOTE BOOK	
NO.	



DATE	
BY	
SURVEYED	
PLOTTED	
TEMPLATE	
AREAS	
CHECKED	
ORIGINAL SURVEY	
NOTE BOOK	
NO.	

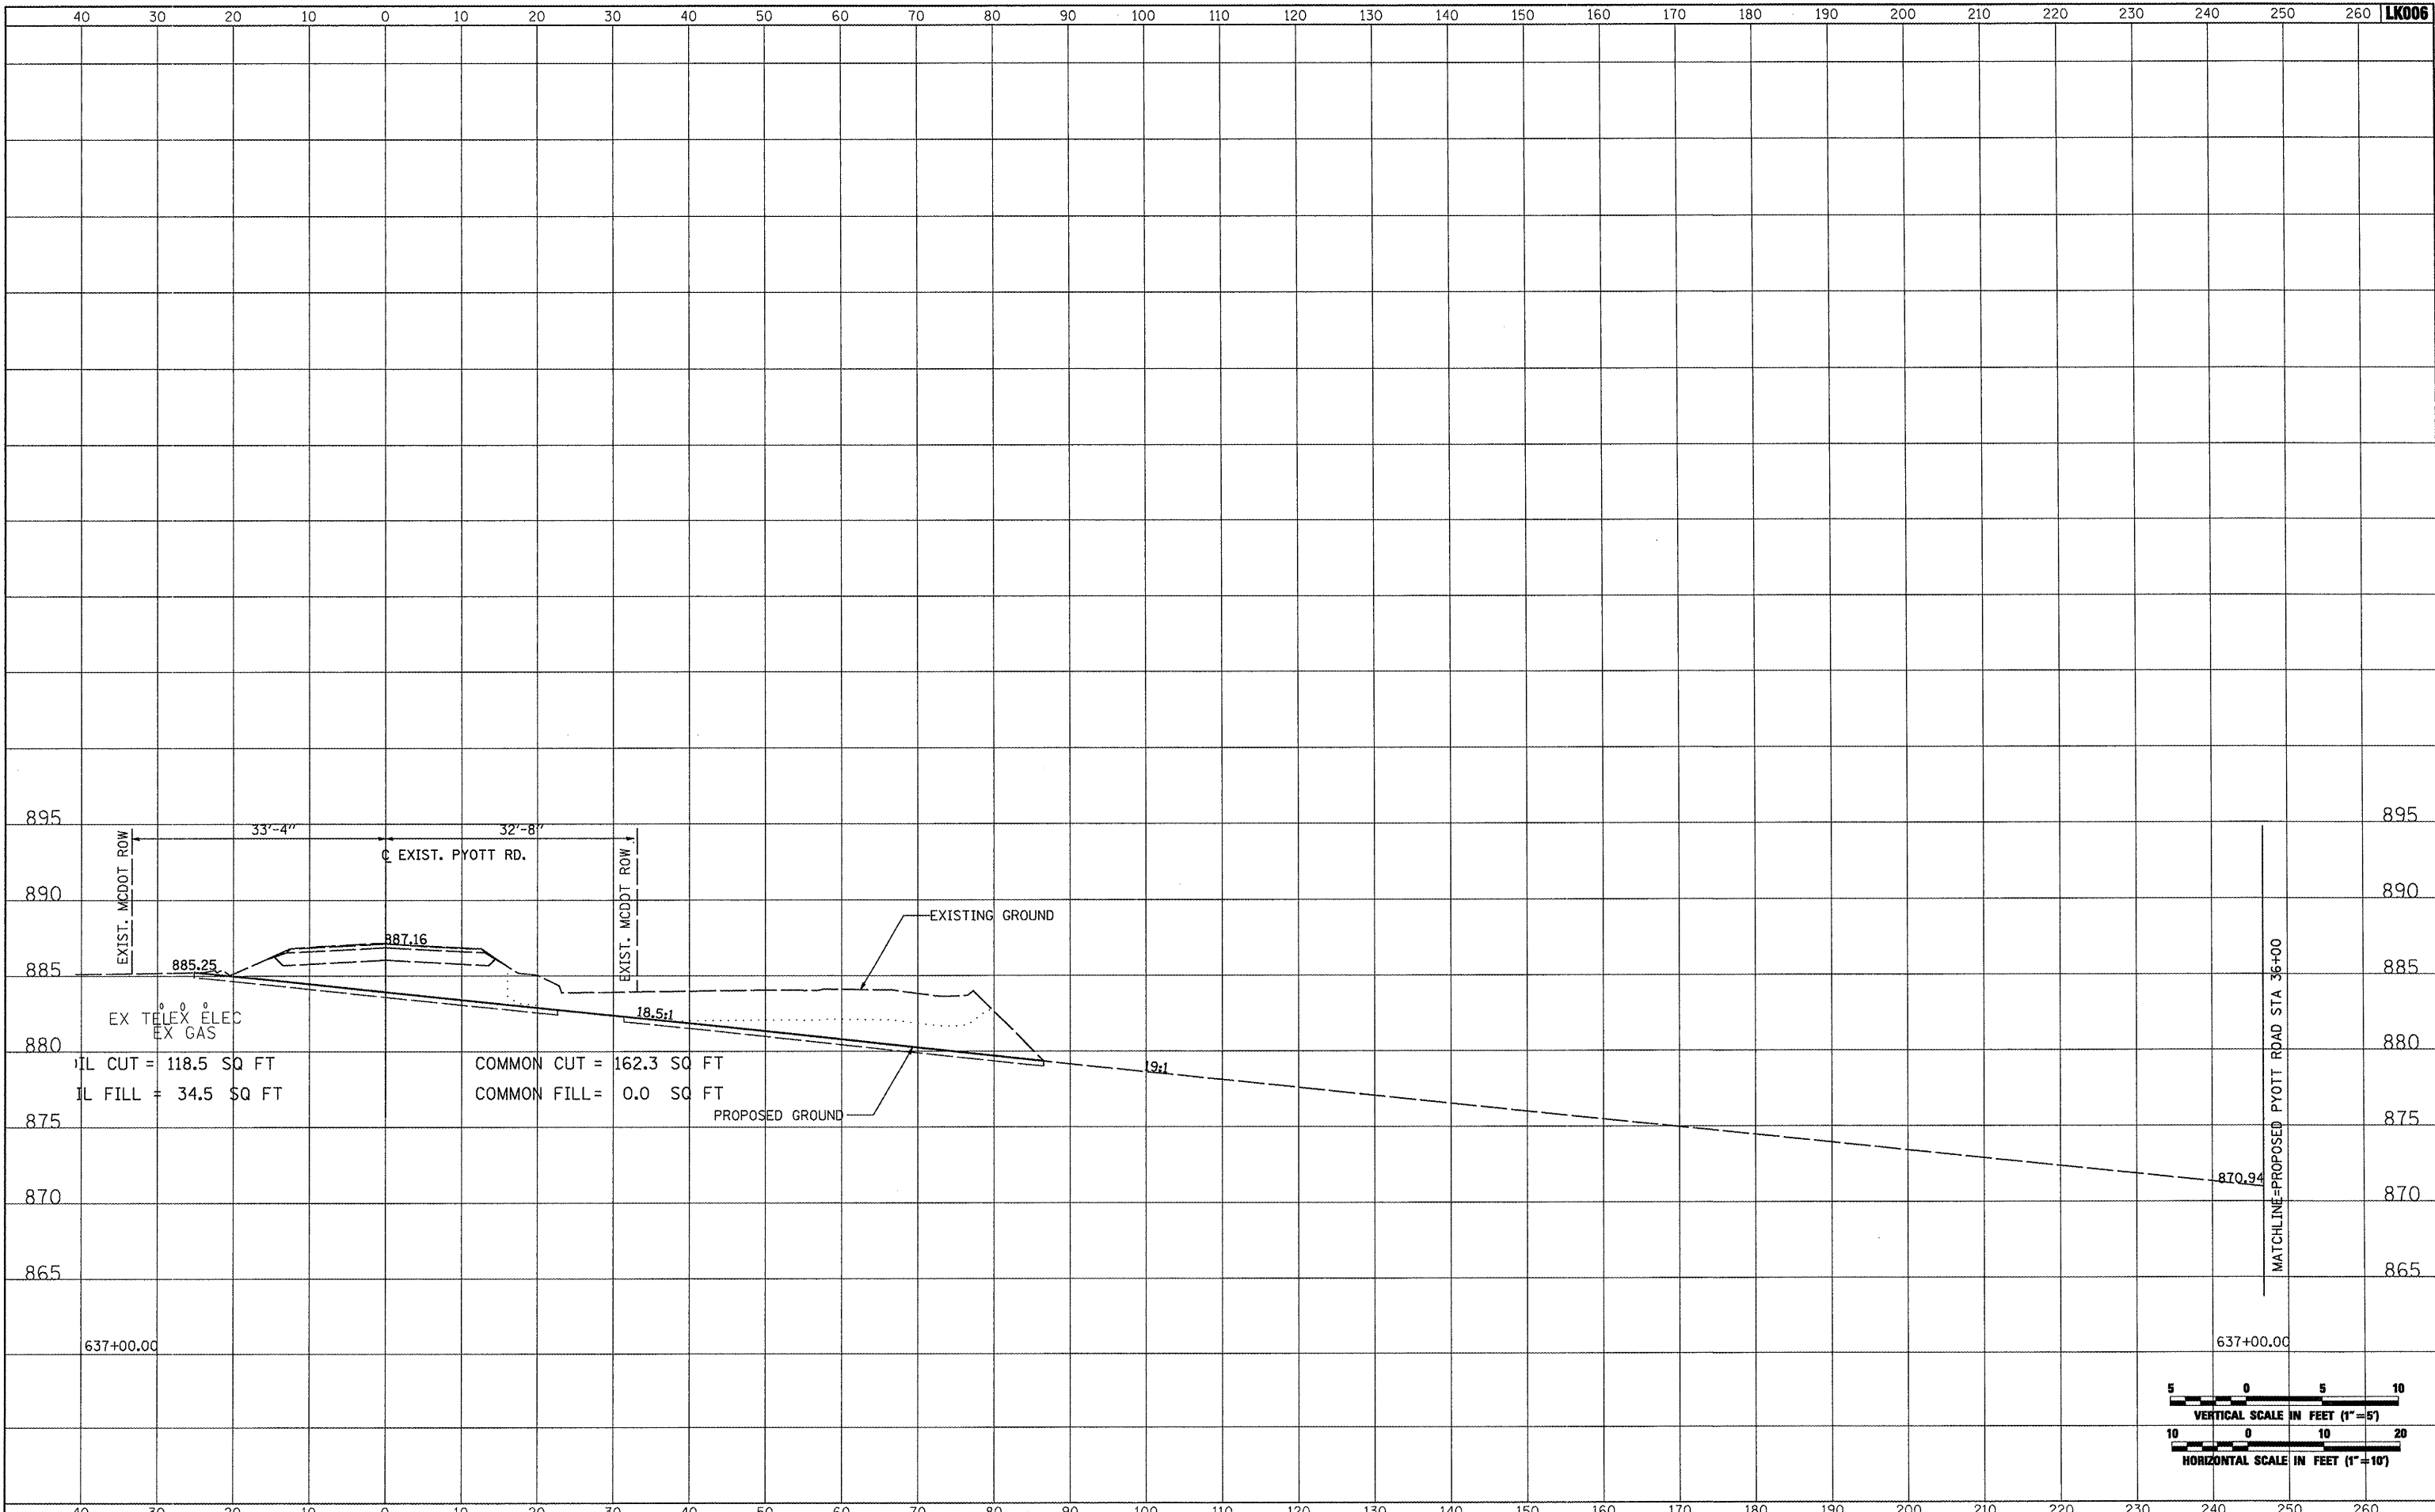

EX TELE  
 EX ELEC  
 EX GAS  
 IL CUT = 118.5 SQ FT  
 IL FILL = 34.5 SQ FT  
 COMMON CUT = 162.3 SQ FT  
 COMMON FILL = 0.0 SQ FT

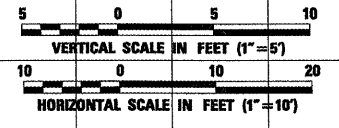

FILE NAME =	USER NAME = Blair01219	DESIGNED - BLB	REVISED -	<b>VILLAGE OF LAKE IN THE HILLS, ILLINOIS</b>	<b>CROSS SECTIONS EXISTING PYOTT ROAD</b>	COUNTY	TOTAL SHEETS	SHEET NO.
\\05jobs\00841\05b8021\civil part b\sheeta\CROSSSECTIONS_Cur-Pyott.dwg		DRAWN - CBP	REVISED -			MCHENRY	143	115
PLOT SCALE = 20.0000' / IN.		CHECKED - LDH	REVISED -			FEDERAL AIP, NO. 3-17-0112-810 ILLINOIS IDA NO. 3CK-3807		
PLOT DATE = 02/25/2009, 01:54 PM		DATE - 05/21/08	REVISED -			SCALE: AS SHOWN STA. 637+00.00 TO STA. 637+00.00		