



DATE	
BY	
SURVEYED	
PLOTTED	
TEMP. DATE	
NOTE BOOK	
AREAS CHECKED	
NO.	

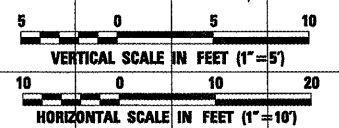

DATE	
BY	
SURVEYED	
PLOTTED	
TEMP. DATE	
NOTE BOOK	
AREAS CHECKED	
NO.	

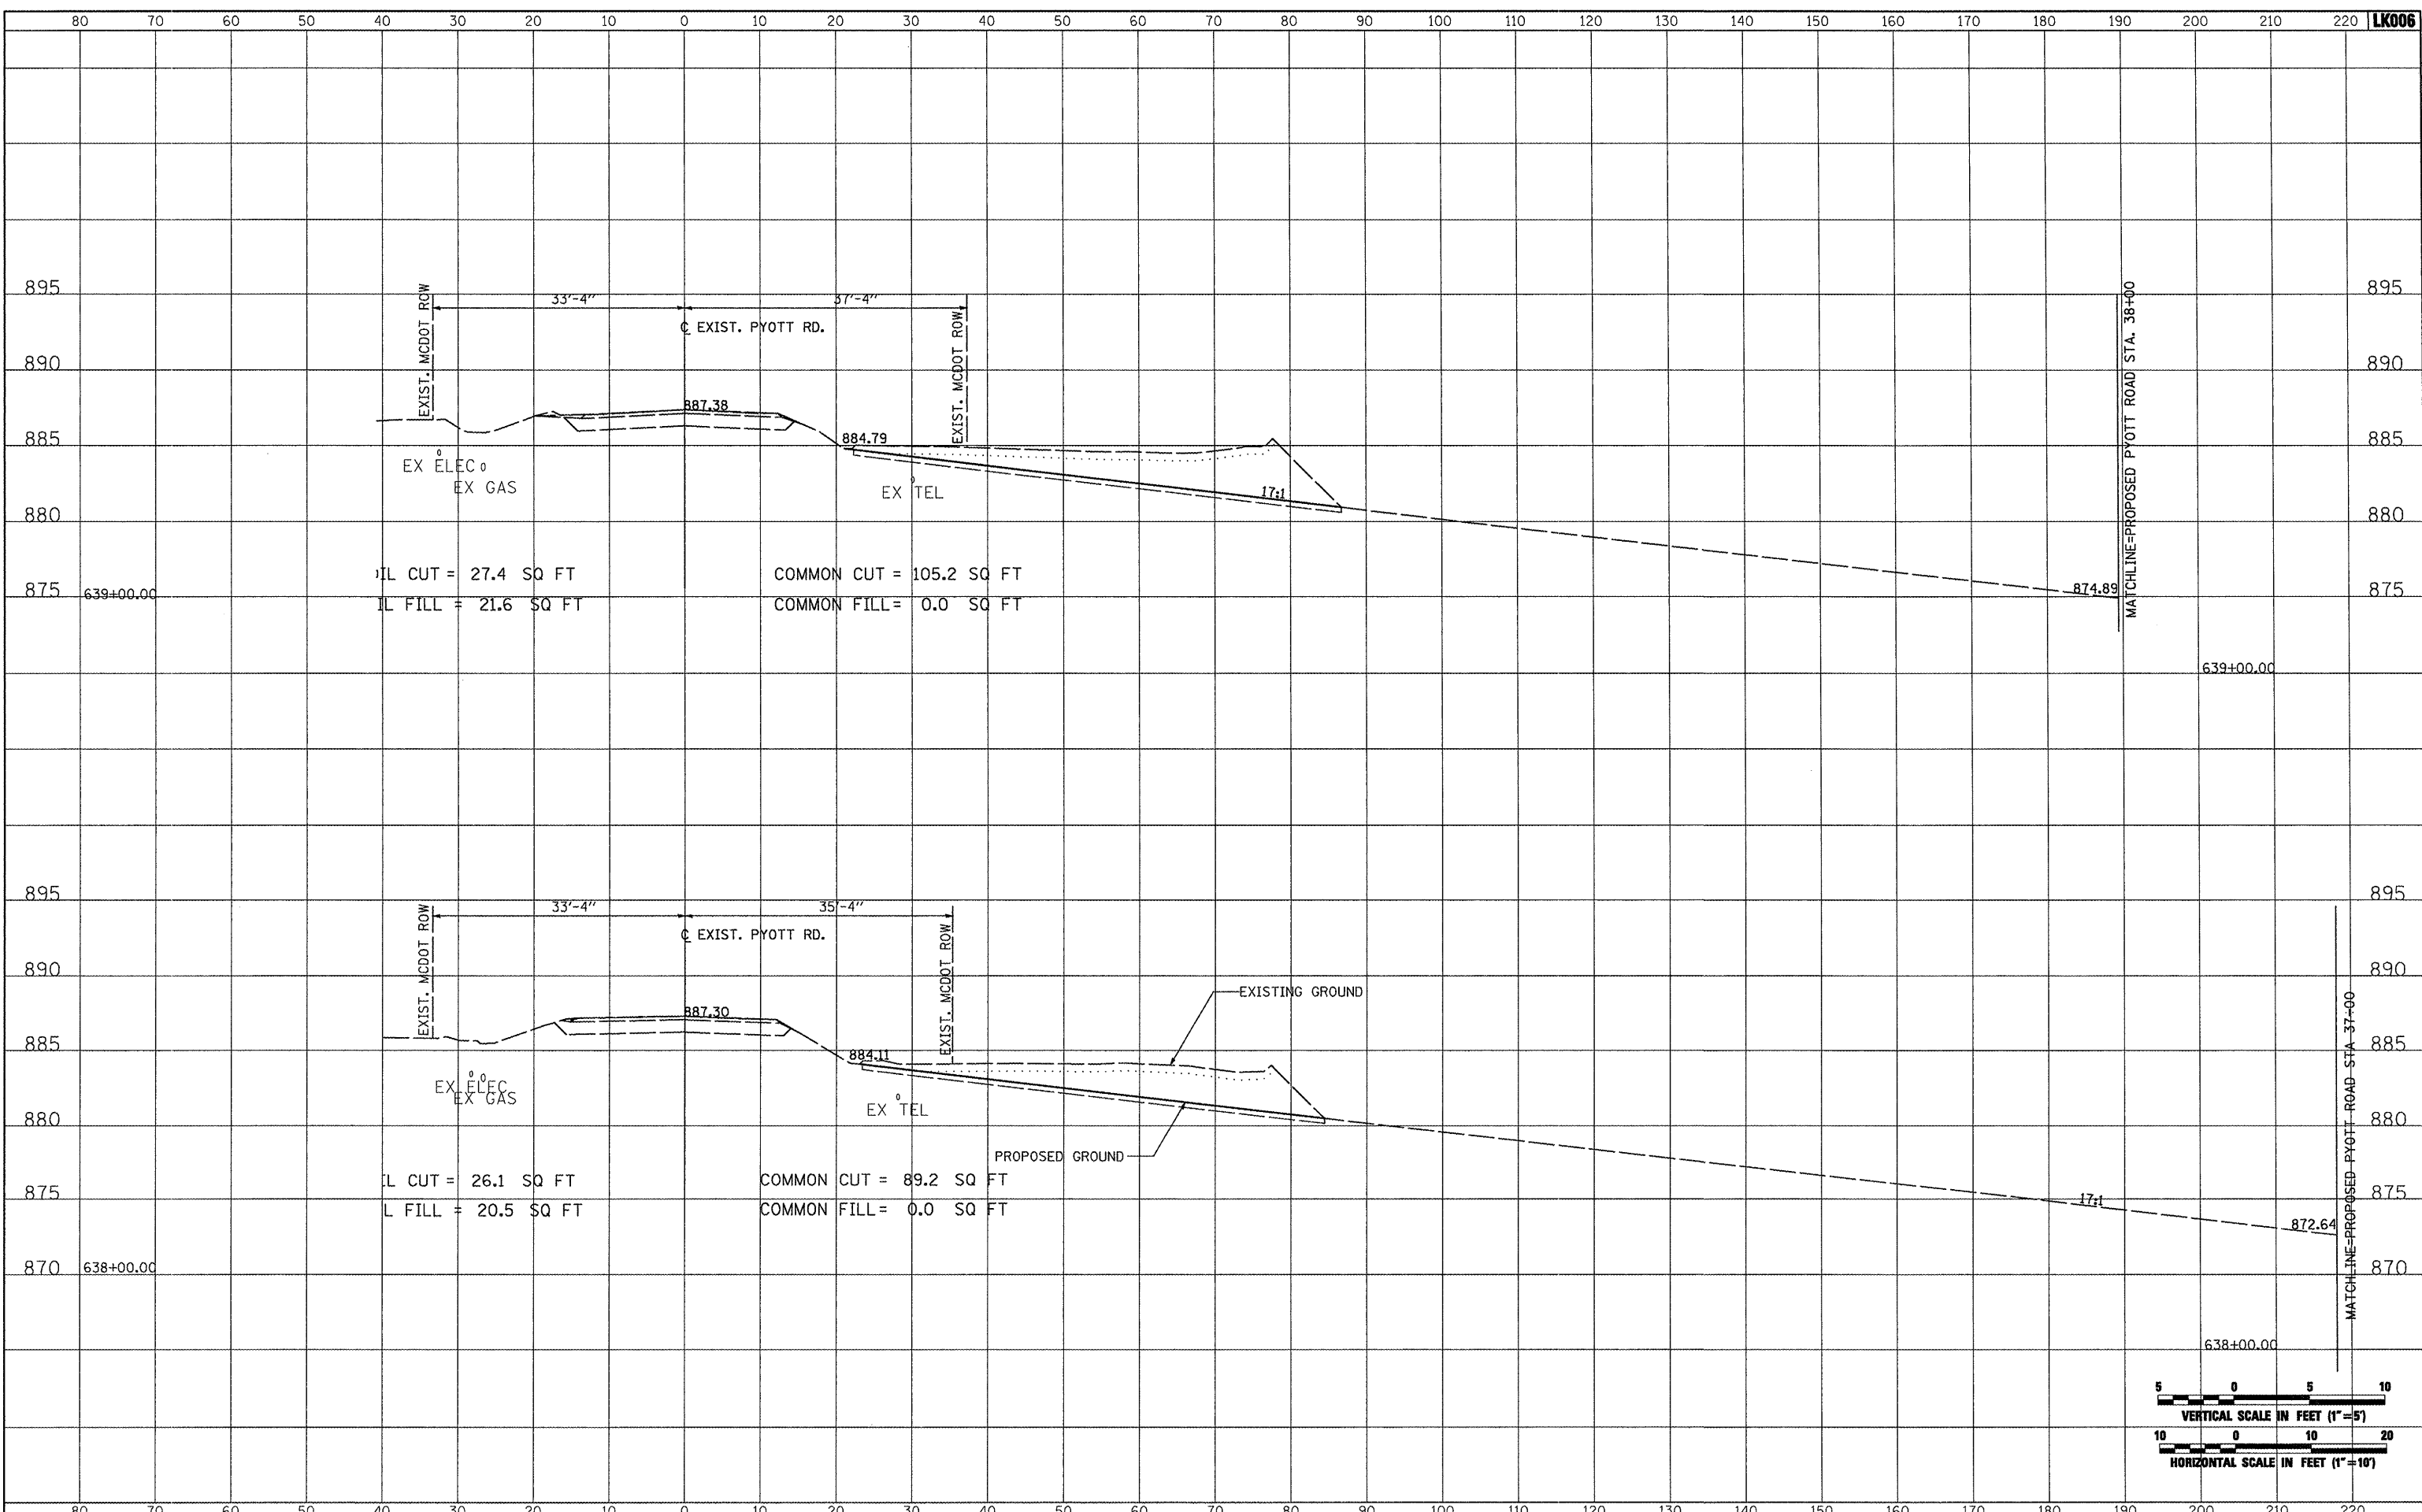

FILE NAME =	USER NAME = B10m0219	DESIGNED - BLB	REVISED -	VILLAGE OF LAKE IN THE HILLS, ILLINOIS	CROSS SECTIONS EXISTING PYOTT ROAD		COUNTY	TOTAL SHEETS	SHEET NO.
h:\05jobs\00841\05b0021\civil part b\sheeta\CROSSSECTIONS_Cur-Pyott.sht		DRAWN - CBP	REVISED -		MCHENRY	143	116		
PLOT SCALE = 20.0000' / IN.		CHECKED - LDH	REVISED -		FEDERAL AIP. NO. 3-17-0112-B10 ILLINOIS 10A NO. 3CK-3807				
PLOT DATE = 02/25/2009, 01:54 PM		DATE - 05/21/08	REVISED -		SCALE: AS SHOWN	STA. 638+00.00 TO STA. 639+00.00			