



DATE	
BY	
SUPERVISED	
PLOTTED	
TEMPLATE	
NOTE BOOK	
NO.	
AREAS CHECKED	

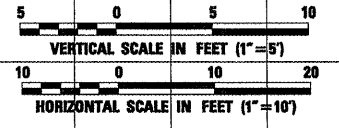

DATE	
BY	
SUPERVISED	
PLOTTED	
TEMPLATE	
NOTE BOOK	
NO.	
AREAS CHECKED	

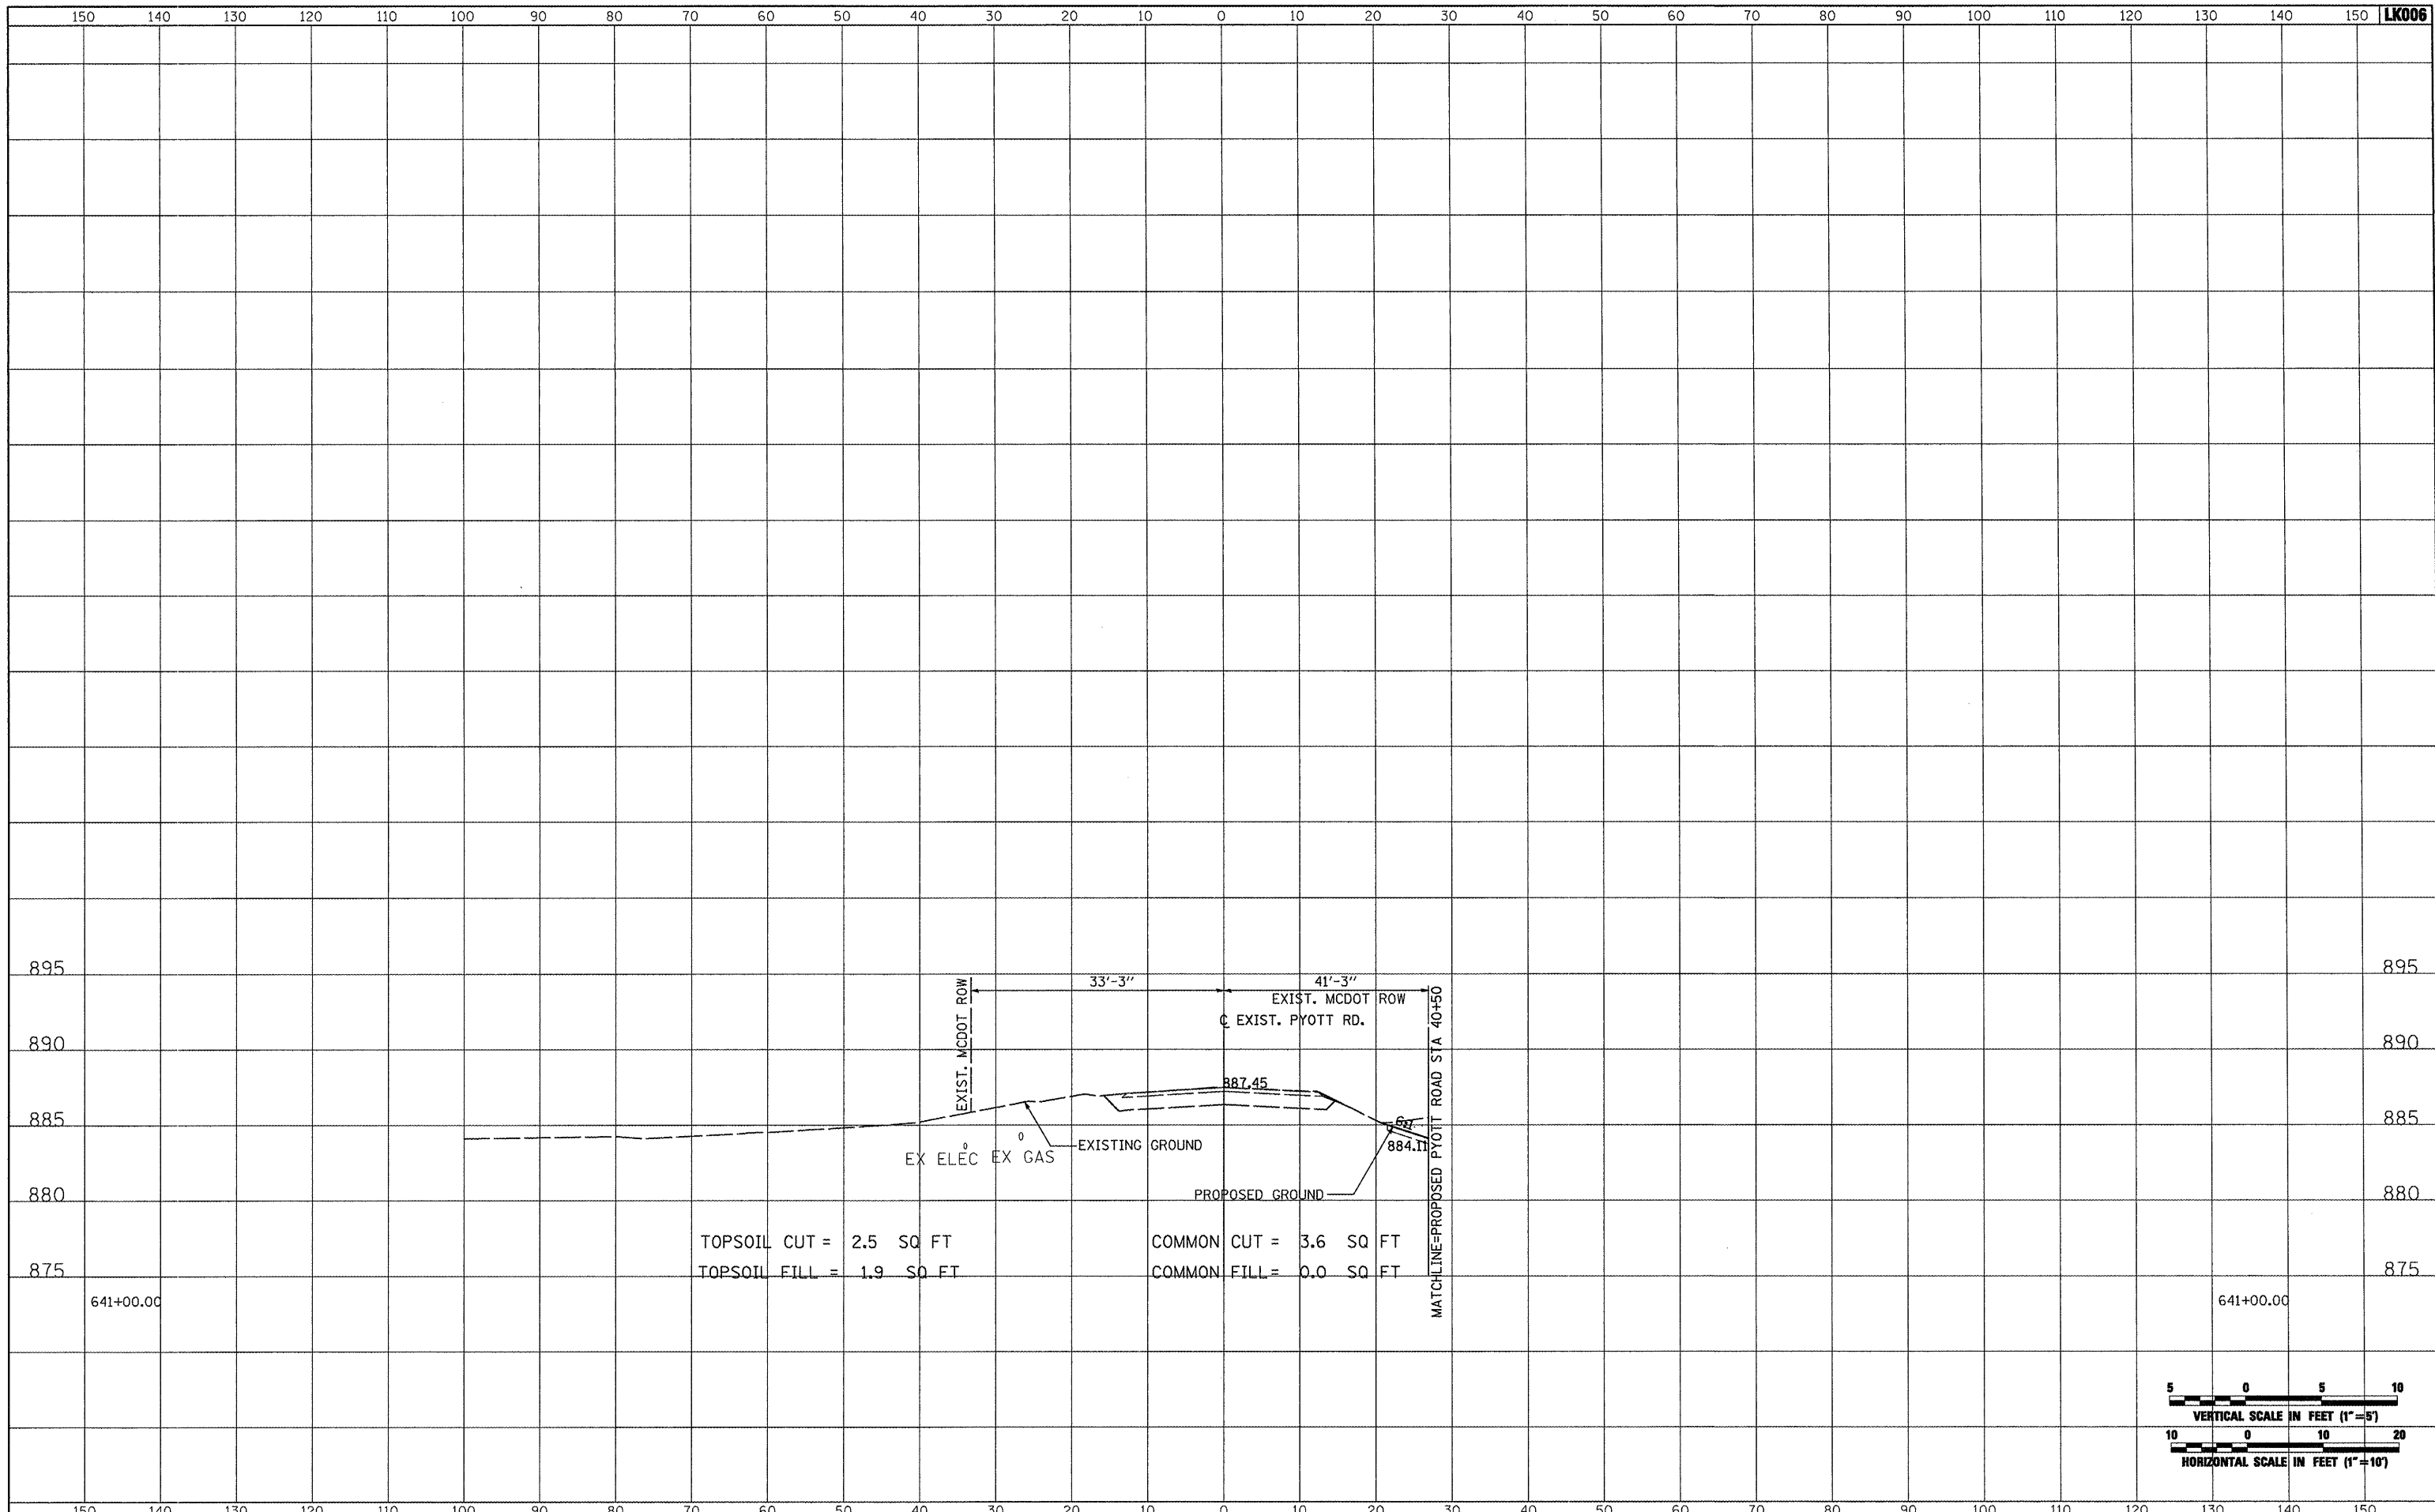

FILE NAME =	USER NAME = Blain01219	DESIGNED - BLB	REVISED -	VILLAGE OF LAKE IN THE HILLS, ILLINOIS	CROSS SECTIONS EXISTING PYOTT ROAD	COUNTY	TOTAL SHEETS	SHEET NO.
1:\05\jobs\00041\05b0021\civil part b\sheets\CROSSSECTIONS_CurPyt.Lht	DRAWN - CBP	REVISED -	MCHENRY			143	118	
PLOT SCALE = 20.0000 "/> <td>CHECKED - LDH</td> <td>REVISED -</td> <td></td> <td></td> <td></td>	CHECKED - LDH	REVISED -						
PLOT DATE = 02/25/2009, 01:54 PM	DATE - 05/21/08	REVISED -						
SCALE: AS SHOWN		STA. 641+00.00 TO STA. 641+00.00		FEDERAL AIP, NO. 3-17-0112-B10 ILLINOIS IDA NO. 3CK-3807				