
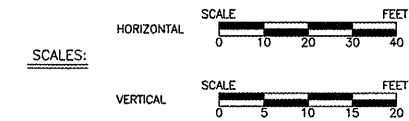


PROPOSED TYPICAL SECTION - SAFETY AREA EARTHWORK

TAXIWAY P / TEMPORARY RUNWAY 10-28,  
 STA. 627+65 TO STA. 639+00 & STA. 644+00 TO STA. 645+03

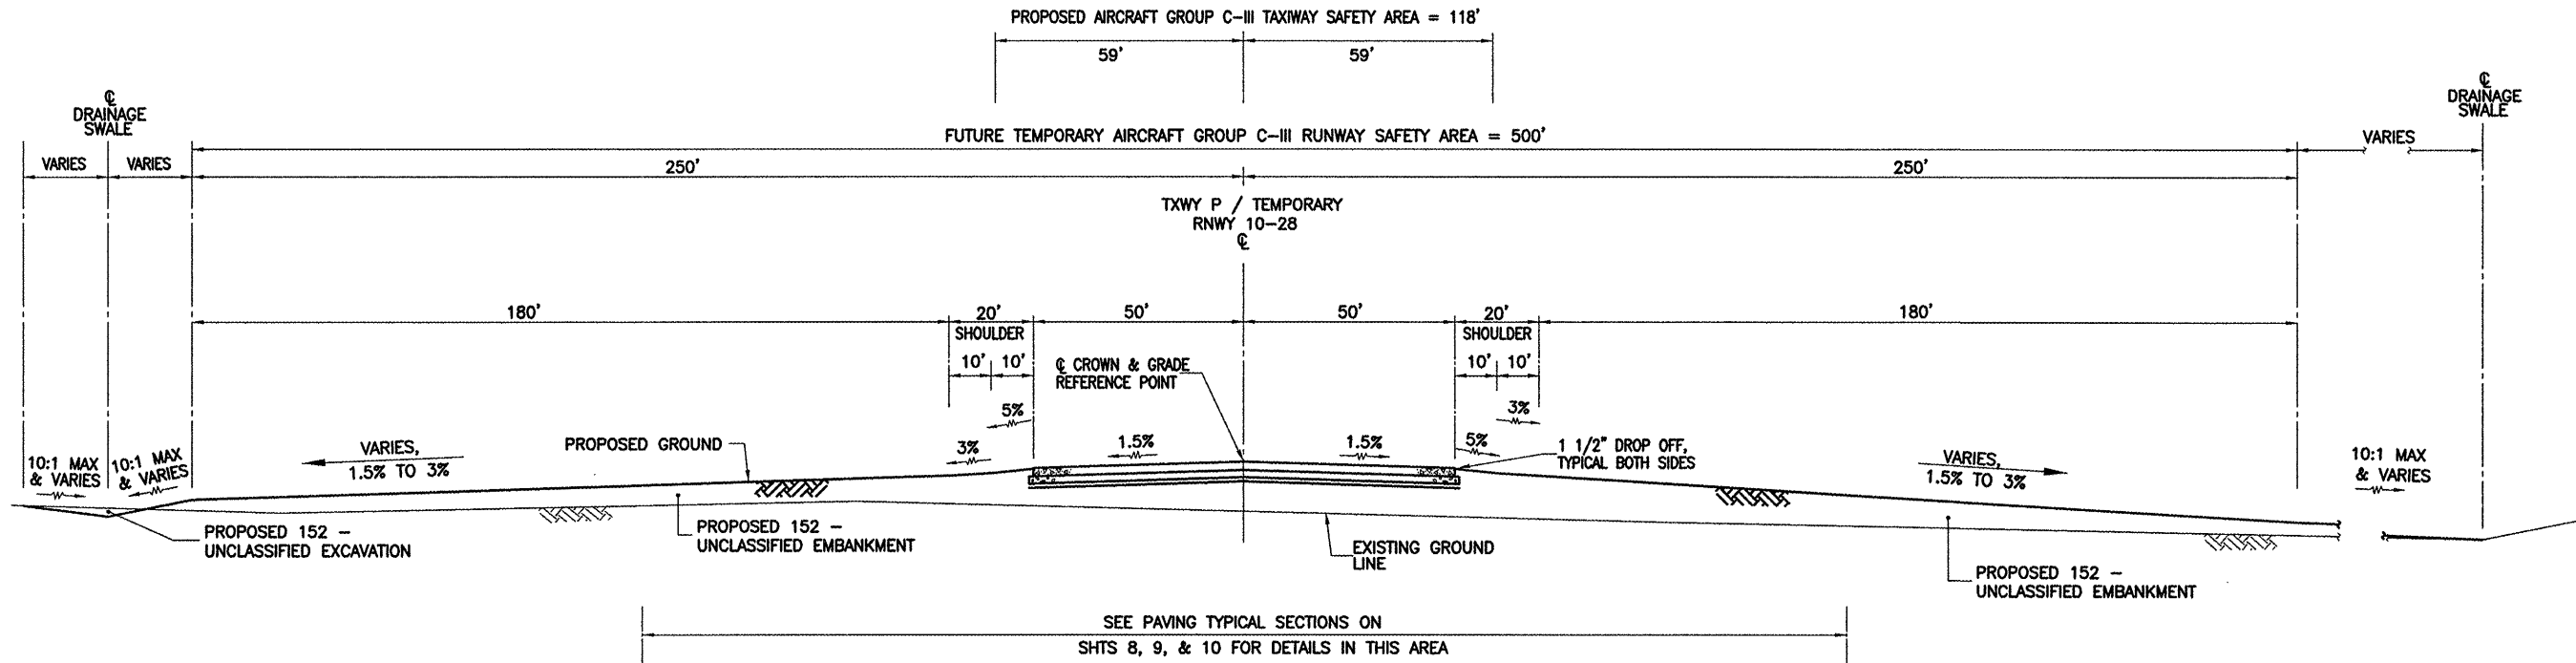

NOTE:  
 ALL CROSS SECTION SLOPES SUBJECT TO CHANGE, AS DIRECTED BY THE RESIDENT ENGINEER,  
 AT THE TIME OF CONSTRUCTION. SEE SPECIAL PROVISIONS FOR ADDITIONAL INFORMATION.



PROPOSED BASE BID TYPICAL SECTION - EARTHWORK

(USE ONLY IF ADDITIVE ALTERNATE 1 NOT AWARDED)

TAXIWAY P / TEMPORARY RUNWAY 10-28,  
 STA. 635+75 TO STA. 639+09.86

THIS TYPICAL SECTION IS TO BE USED ONLY  
 IF ADDITIVE ALTERNATE 1 IS NOT AWARDED.

- NOTES:
1. INSTALL COMPACTED SAND FILL MATERIALS UNDER (AND WITHIN 1.0' OF) THE FUTURE PAVEMENT FROM A POINT 1.83' BELOW THE FUTURE PAVEMENT SURFACE TO A POINT 2.58' BELOW THE FUTURE PAVEMENT SURFACE.
  2. THE EXISTING GROUND MATERIALS UNDER THE FUTURE PAVEMENT SURFACE SHALL BE REMOVED TO A DEPTH OF 6" FROM THE EXISTING SURFACE PRIOR TO PLACEMENT OF EMBANKMENT MATERIALS. THE SURFACE MATERIALS SHALL BE INCORPORATED INTO THE SHOULDER FILL AREAS. THE COST OF GROUND STRIPPING MATERIALS SHALL BE INCLUDED IN THE CONTRACT UNIT PRICES. SEE SPECIAL PROVISIONS FOR ADDITIONAL INFORMATION.

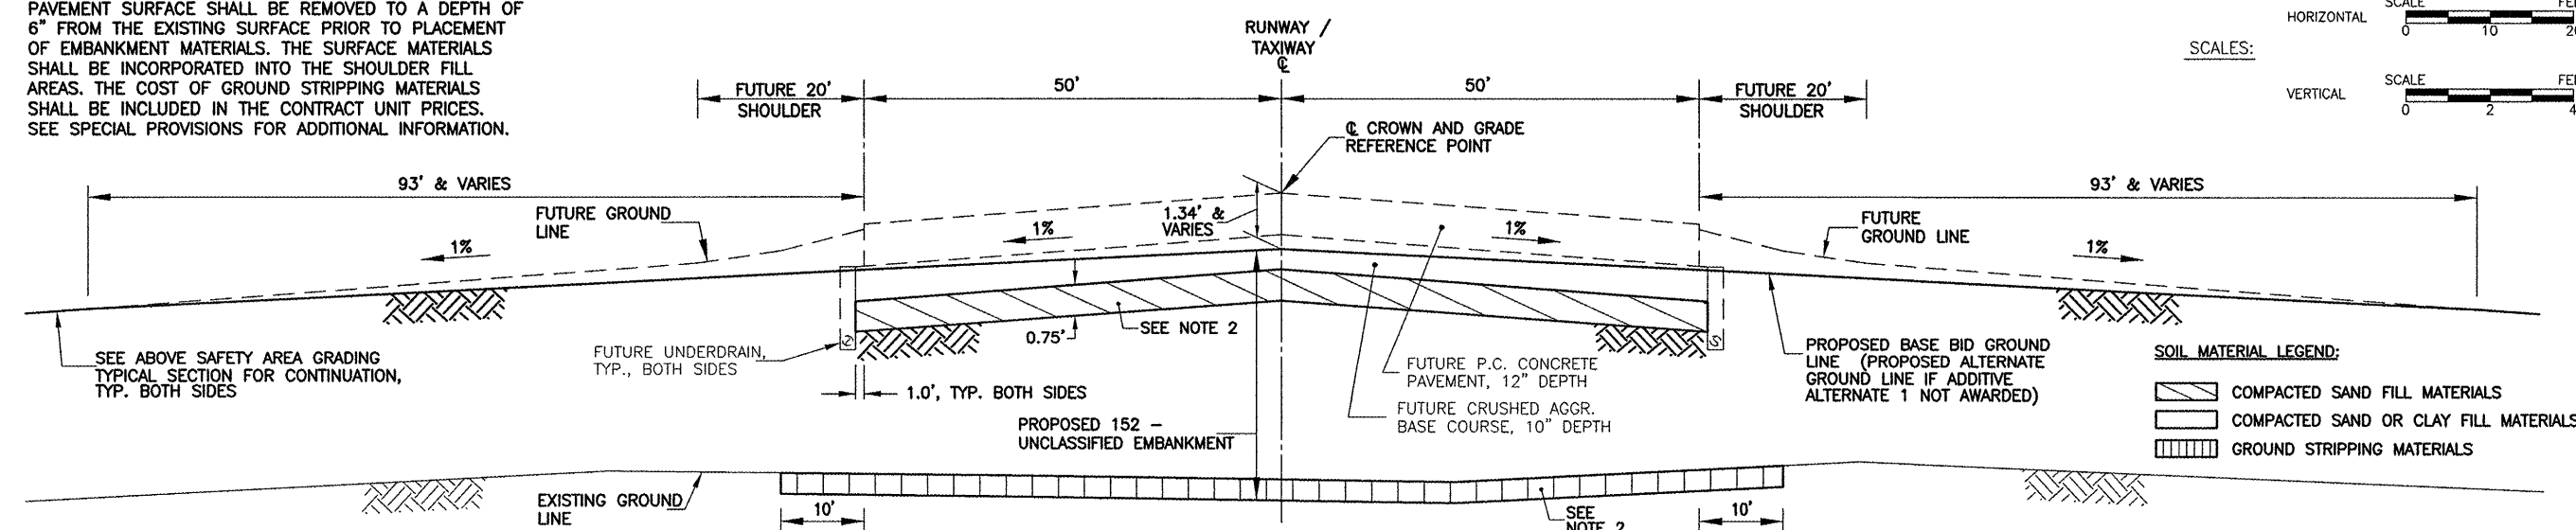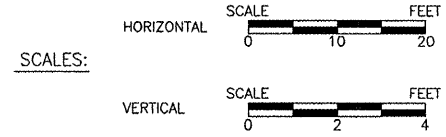

- SOIL MATERIAL LEGEND:
- COMPACTED SAND FILL MATERIALS
  - COMPACTED SAND OR CLAY FILL MATERIALS
  - GROUND STRIPPING MATERIALS