

SOUTH OFFSITE BORROW EXCAVATION AREA LOCATION MAP

LEGEND:


- EDGE LIGHT
- GUIDANCE SIGN
- ELECTRICAL CABLE
- STORM SEWER OR UNDERDRAIN
- INLET
- OUTLET
- STORM MANHOLE
- SANITARY MANHOLE
- DRAINAGE DITCH
- CONDUIT OR DUCT BANK
- FUTURE PAVEMENT
- PROPOSED GRADING LIMITS
- PROPOSED CONSTRUCTION, SEEDING, AND GRADING LIMITS

NOTES:

1. SOILS HAULED FROM THE SOUTH OFFSITE BORROW AREA TO THE TAXIWAY P CONSTRUCTION SITE AREA SHALL BE PAID FOR BY CUBIC YARDS REMOVED UNDER CONTRACT ITEM 152442, OFFSITE BORROW EXCAVATION .
2. PROPOSED CONTRACTOR CONSTRUCTED TEMPORARY HAUL ROAD. SUPPLY & INSTALL TEMPORARY CULVERTS AS REQUIRED. EXACT LOCATION TO BE DETERMINE IN THE FIELD AT THE TIME OF CONSTRUCTION. LOCATION OF HAUL ROAD SUBJECT TO THE APPROVAL OF THE RESIDENT ENGINEER AND THE MAA. REMOVE HAUL ROAD AFTER BORROW ACTIVITIES ARE DONE.

PROPOSED TYPICAL SECTION - SOUTH OFFSITE BORROW EXCAVATION AREA

SOUTH BORROW AREA LEFT, STA. 0+00 TO STA. 6+00

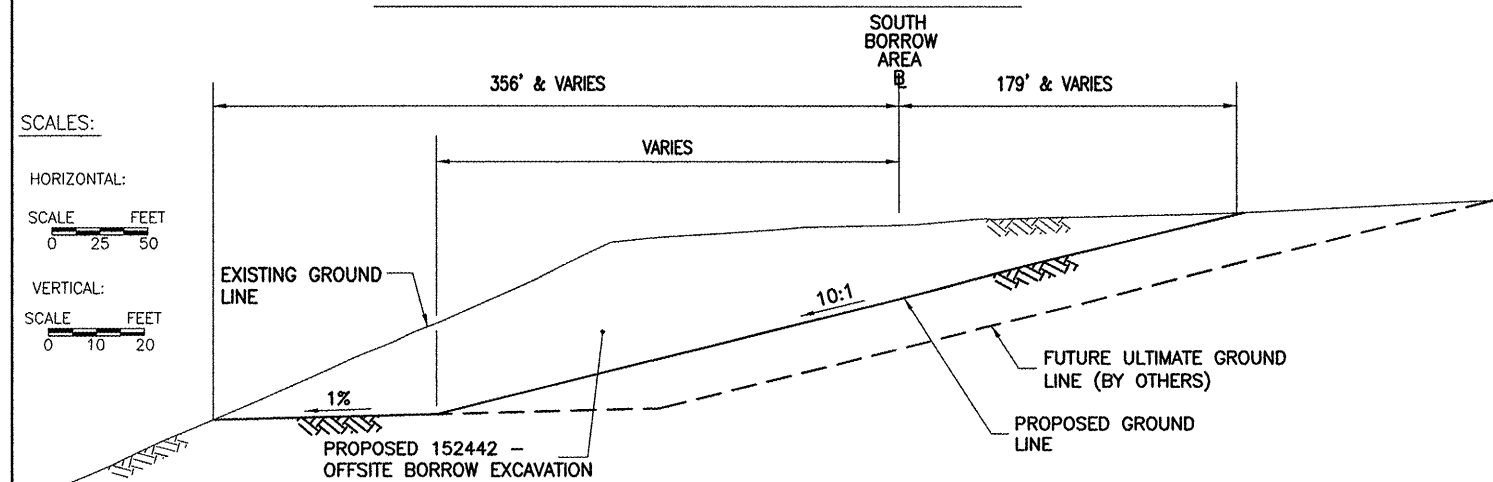

PROPOSED SOUTH OFFSITE BORROW EXCAVATION AREA PLAN