



TAXIWAY E, STA. 852+10 LEFT TO TAXIWAY P STA. 630+02.64 LEFT UNDERDRAIN CENTERLINE PROFILE

QUAD CITY INTERNATIONAL AIRPORT
TAXIWAY P, PHASE II - MIDDLE PAVING
ILL. MLI-3854, QU008
SHEET 34 OF 82

EXTG. 6" UNDERDRAIN, INCLUDE COST TO RUN EXTG. UNDERDRAIN INTO PROPOSED MANHOLE IN PROPOSED MANHOLE UNIT PRICE.

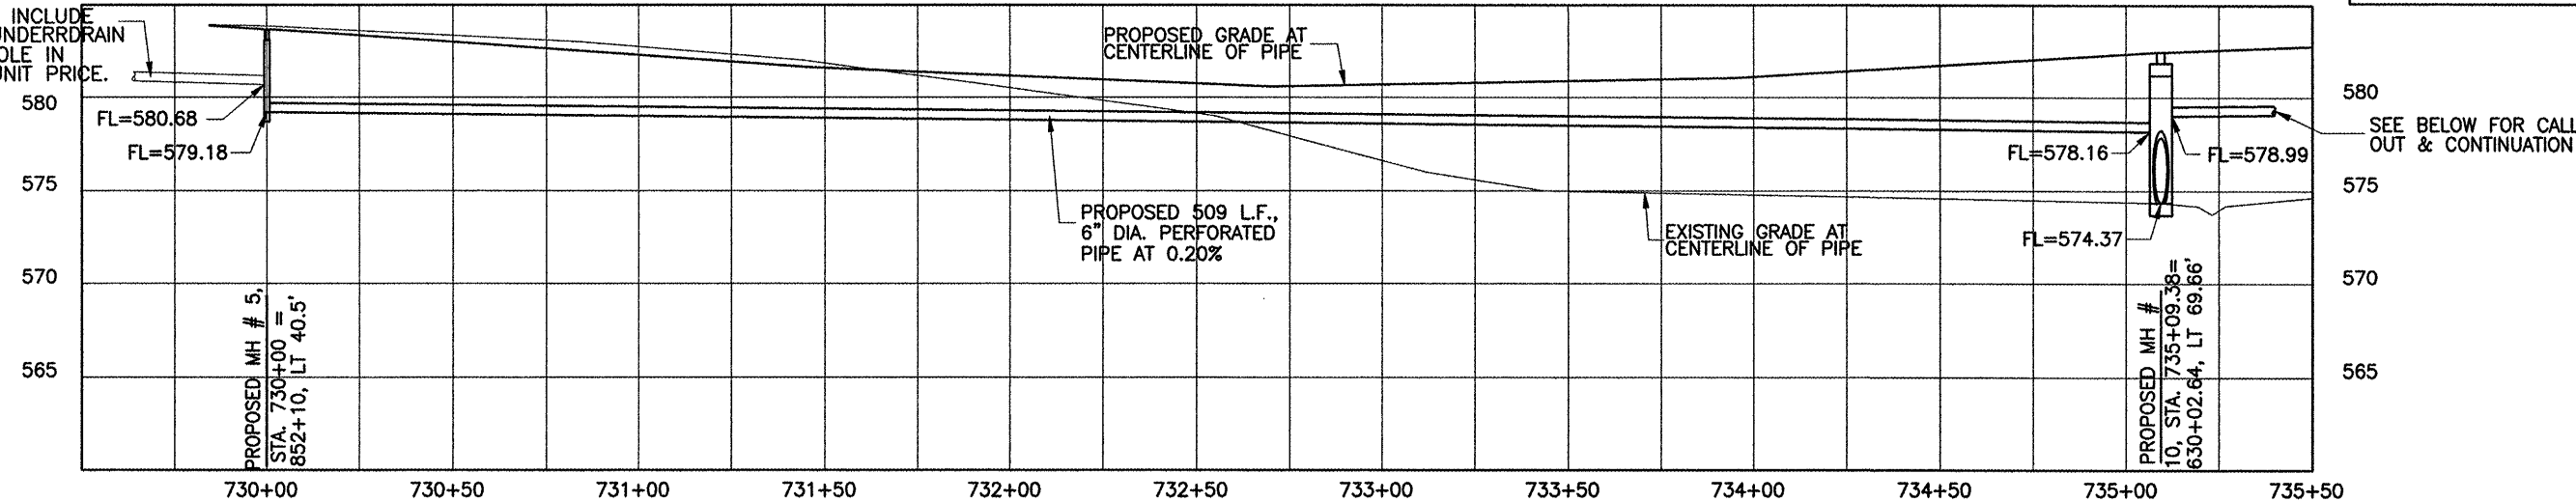

TAXIWAY P, STA. 630+02.64 LEFT TO RUNWAY 5-23 STA. 38+80 LEFT UNDERDRAIN CENTERLINE PROFILE

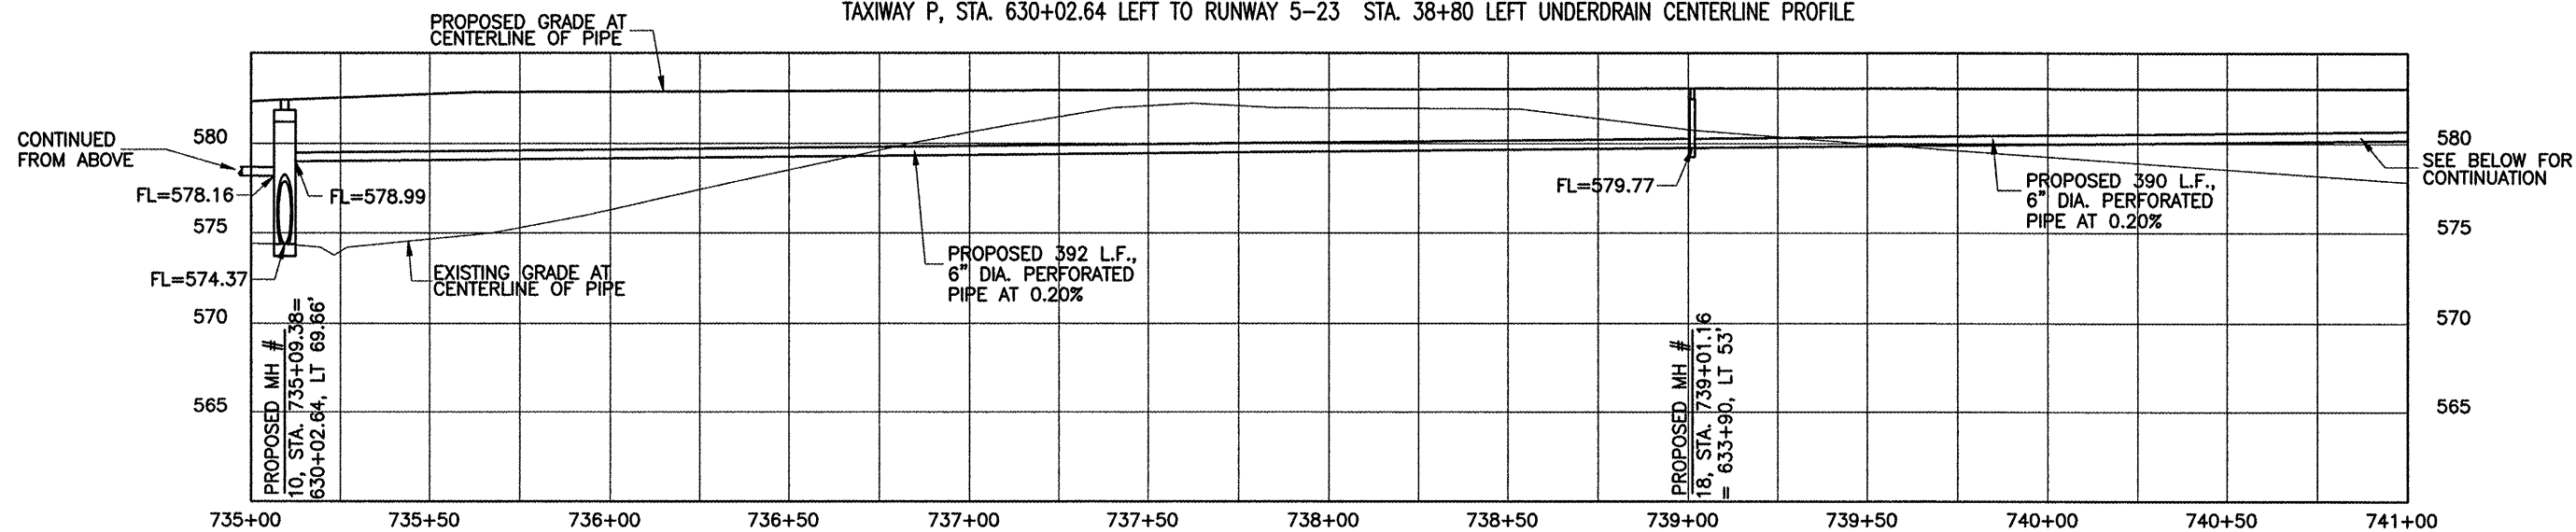

TAXIWAY P, STA. 630+02.64 LEFT TO RUNWAY 5-23 STA. 38+80 LEFT UNDERDRAIN CENTERLINE PROFILE, CONTINUED

