
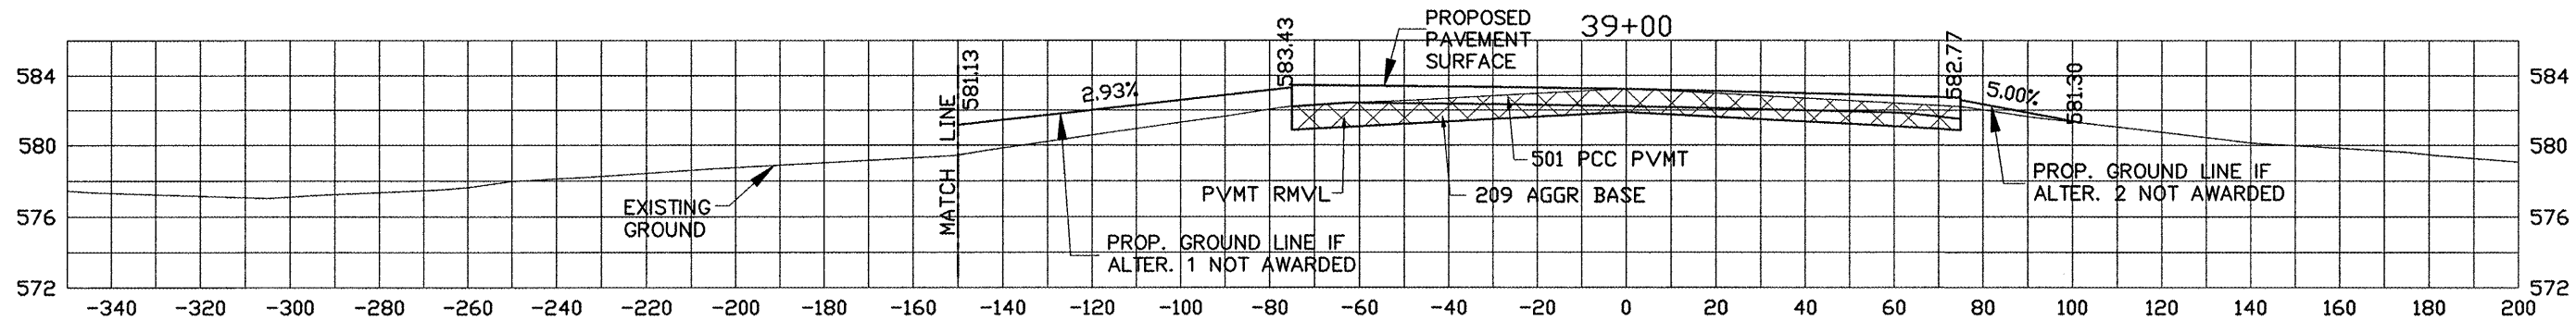
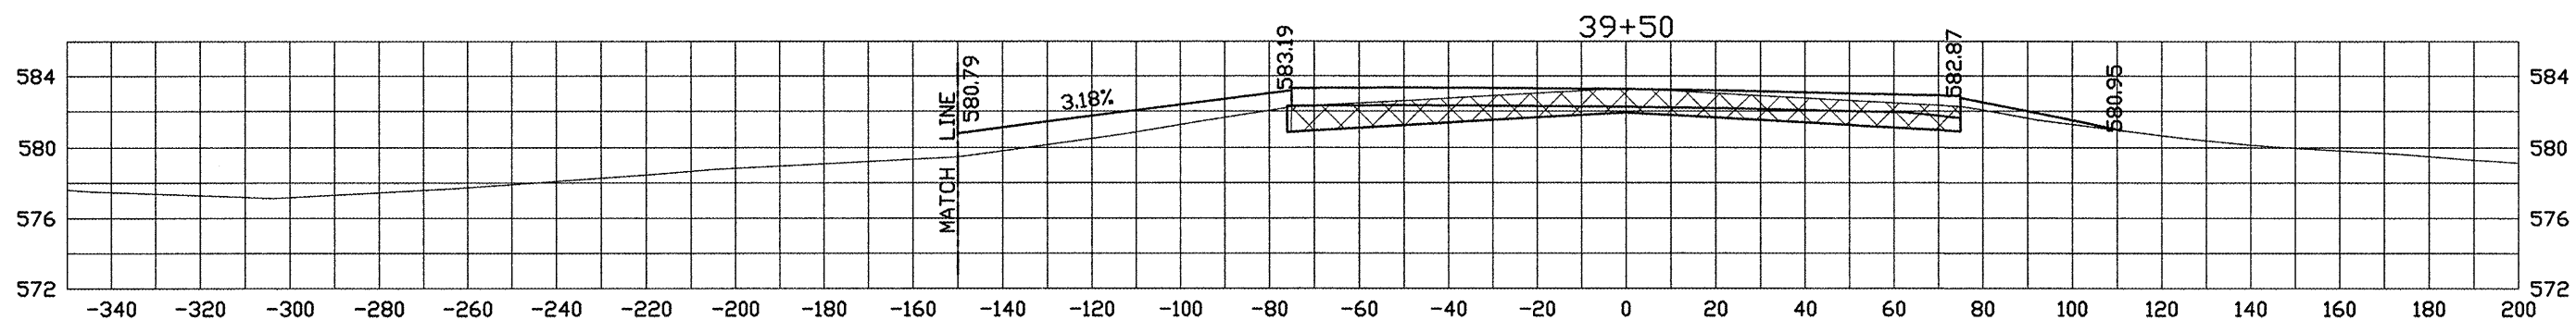
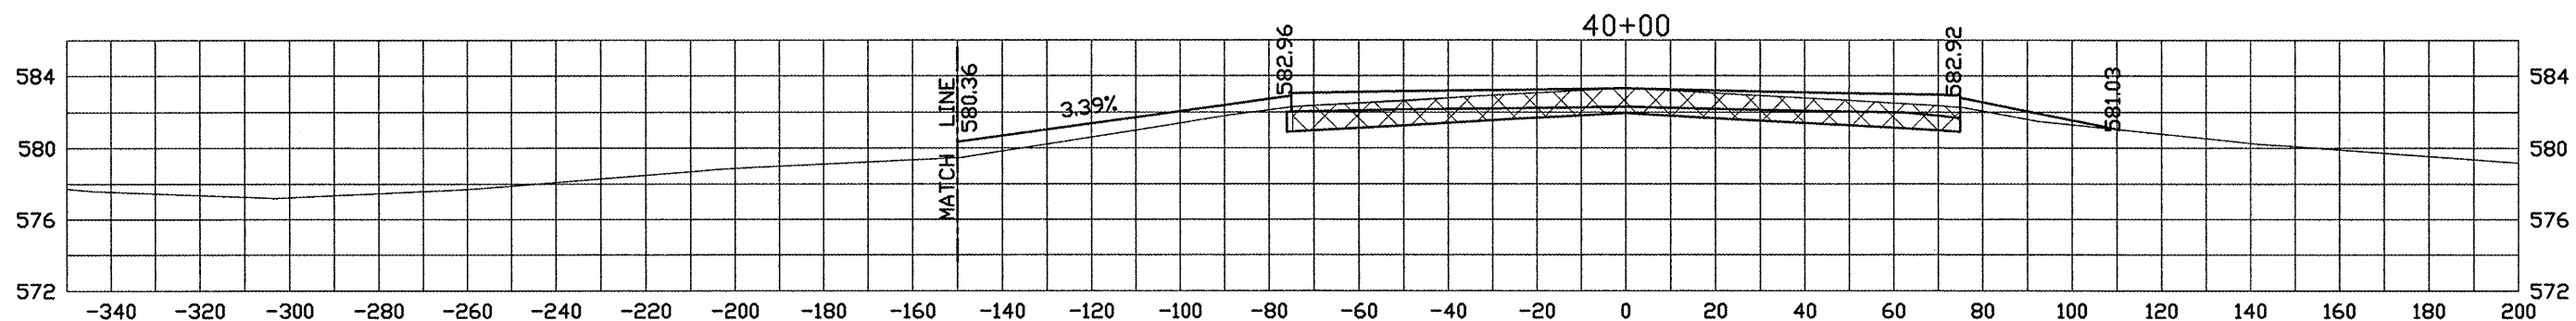
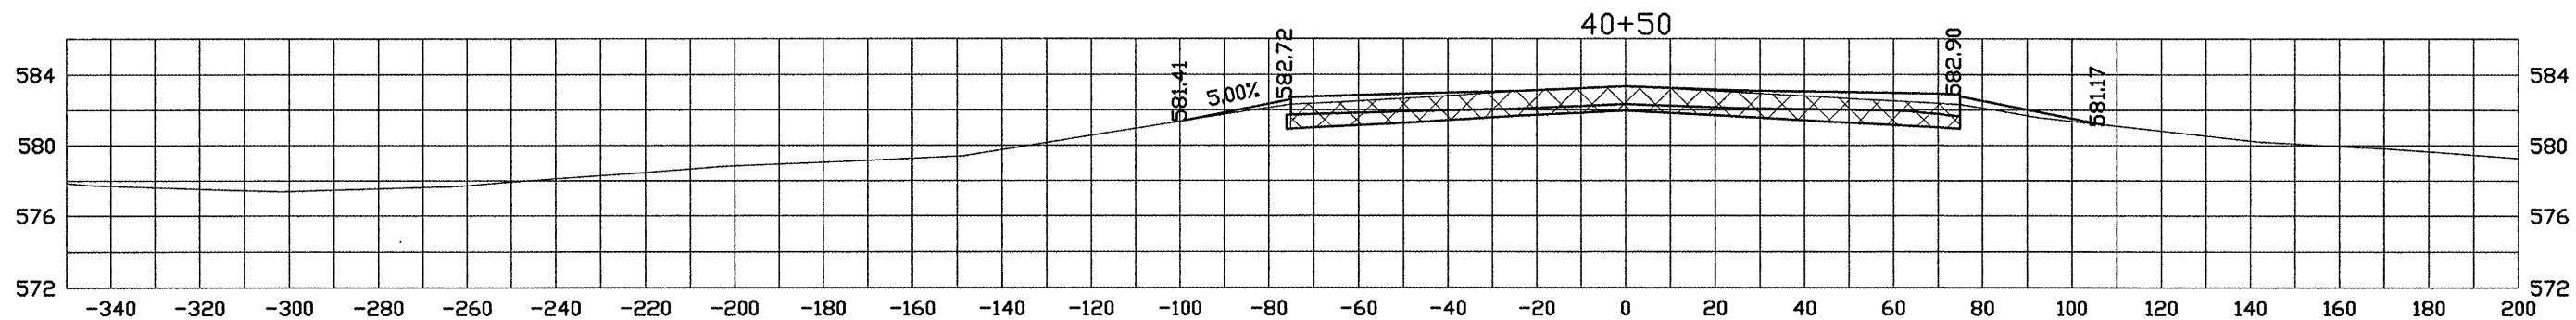


SHEETS 71 THROUGH 75 SHOW RUNWAY 5-23 SHOULDER / SAFETY AREA EMBANKMENT GRADES AND ELEVATIONS THAT ARE TO BE USED IF THE ADDITIVE ALTERNATES ARE NOT AWARDED. RUNWAY 5-23 EARTHWORK VOLUMES BETWEEN STATIONS 32+00 AND 42+50 ARE INCLUDED IN THE TAXIWAY P CROSS SECTIONS. SEE SHEETS 59 THROUGH 62 FOR T-P EARTHWORK END AREA DATA.

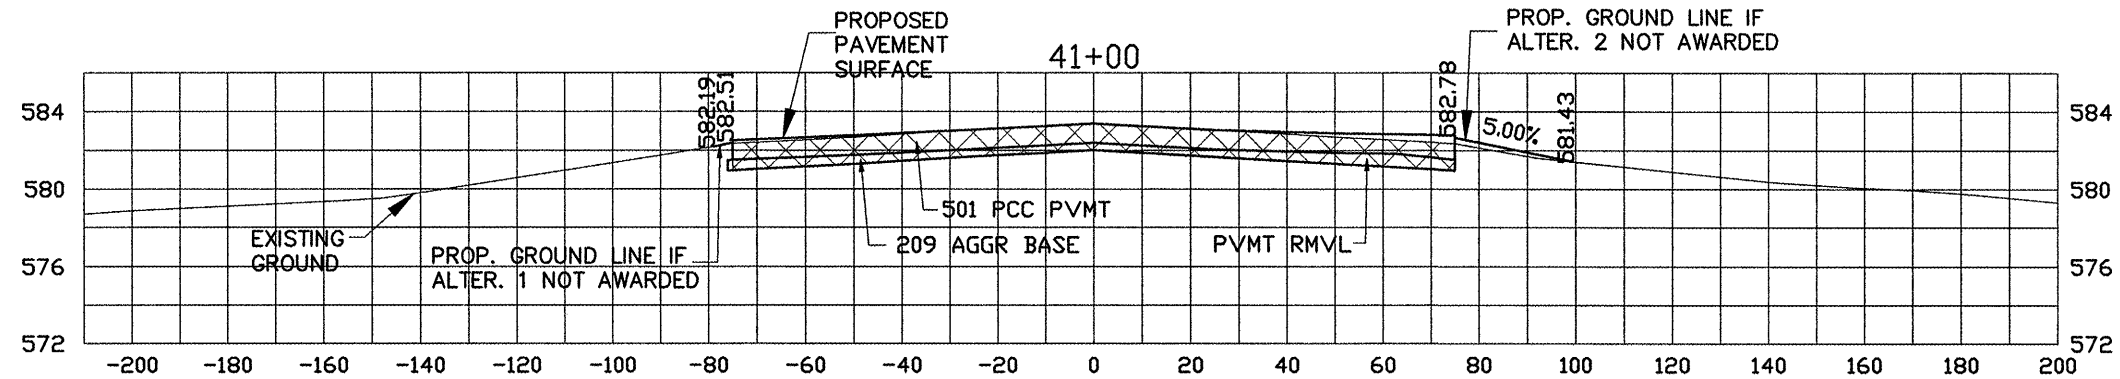

G:\AIRPORT\A08T032 TP MID PVMT\SECTIONS RUNWAY 5-23.dwg, 4/1/2009 8:43:43 AM, jefim