

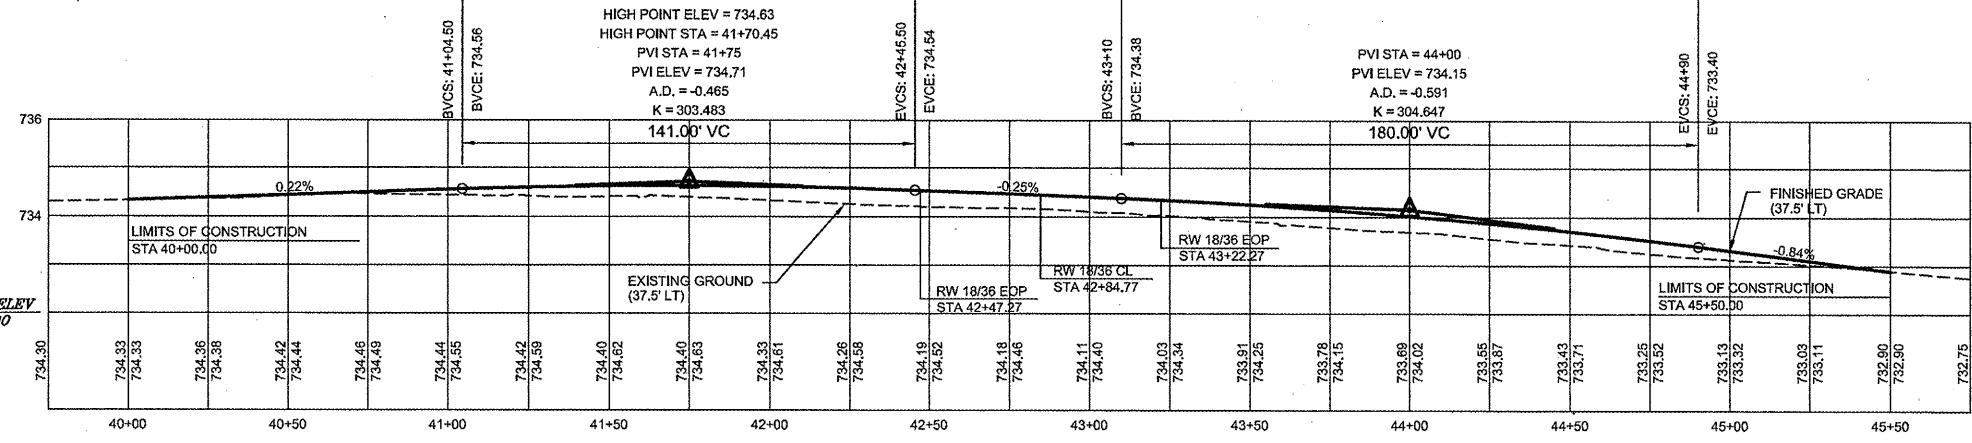
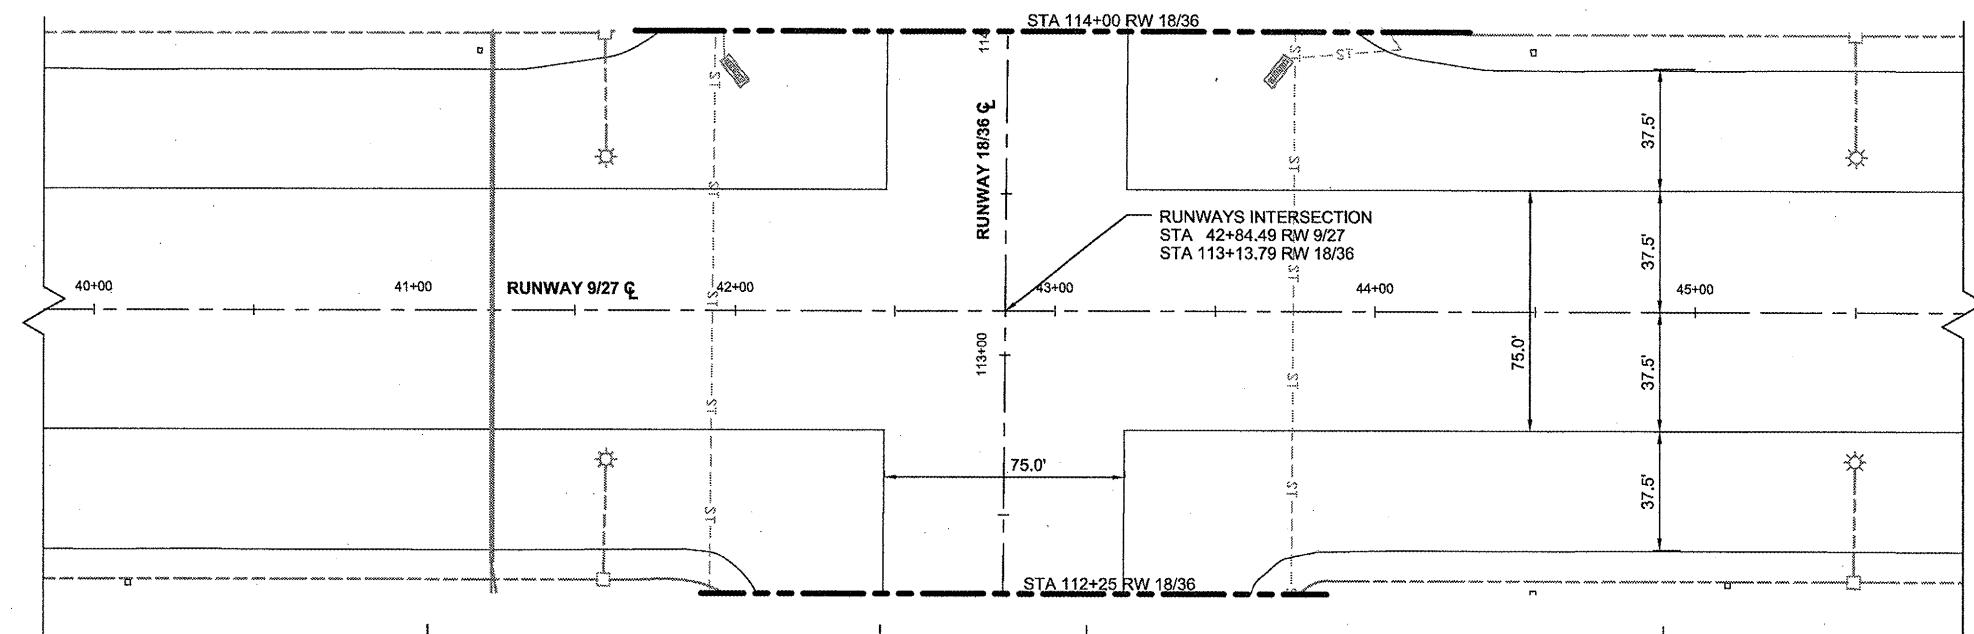
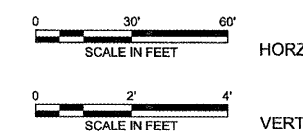


RA013


no.	date	by	ckd	description
0	03/05/09	REL	BJQ	ISSUED FOR BID

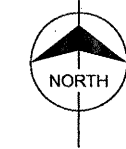

LEFT EOP (37.5' LEFT)

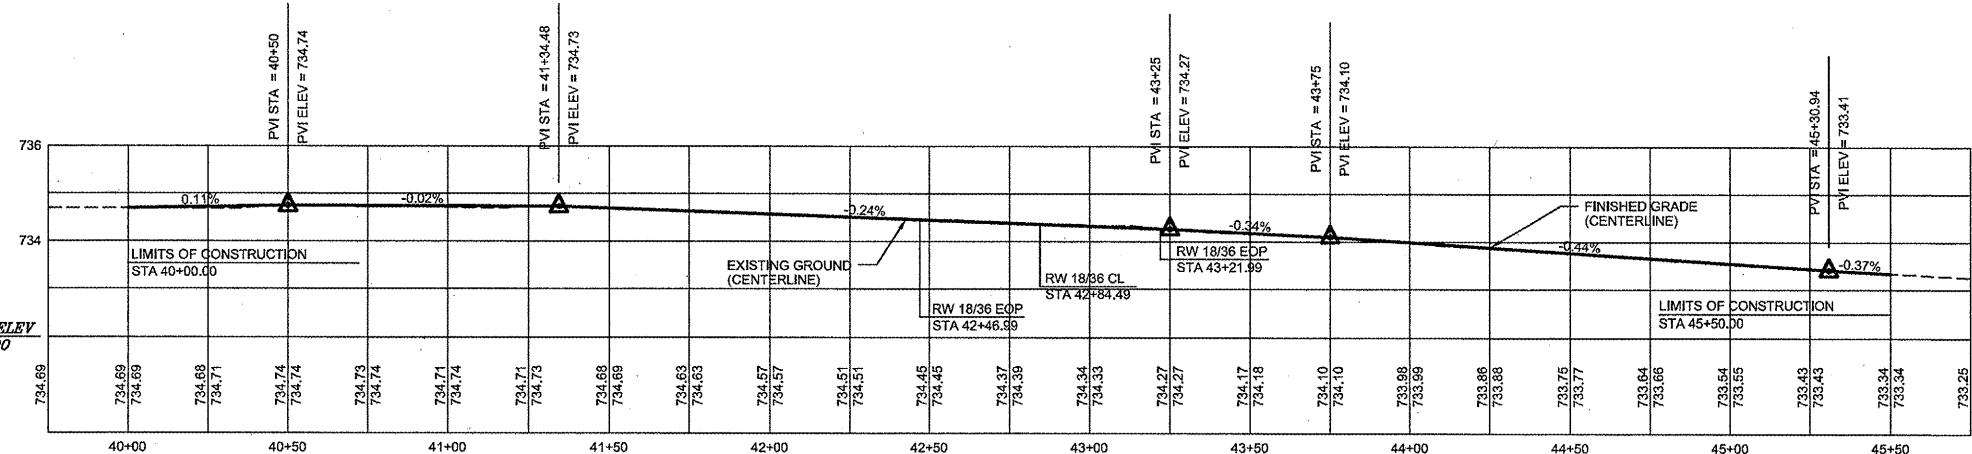

CENTERLINE

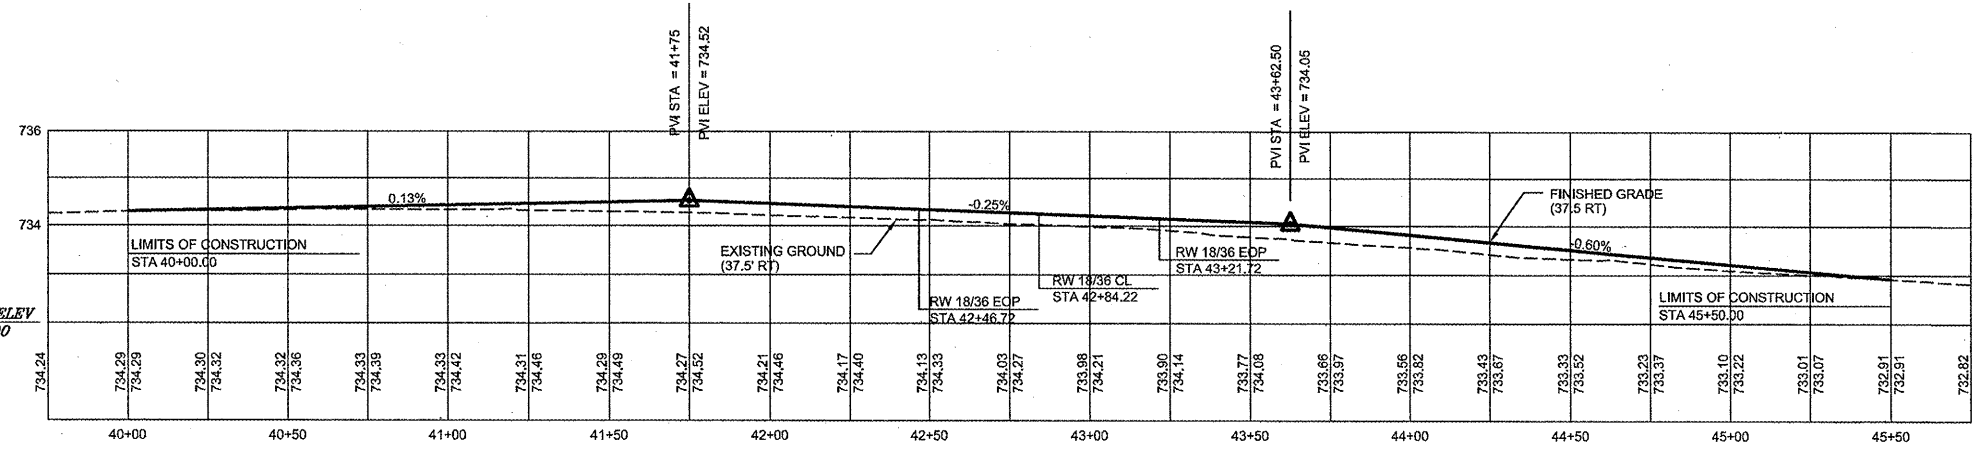

RIGHT EOP (37.5' RIGHT)

Scale For Microfitting
Millimeters
Inches

COPYRIGHT © 2008 BURNS & MCDONNELL ENGINEERING COMPANY, INC.



date	06/11/2008	detailed	R. LEE
designed	R. LEE	checked	B. QUINLAN



RANTOUL NATIONAL AVIATION CENTER	
PLAN AND PROFILE	
RUNWAY 9/27	
project	49089
contract	
drawing	C302
rev.	0
sheet	8 of 19 sheets
file	49089C302.DWG