
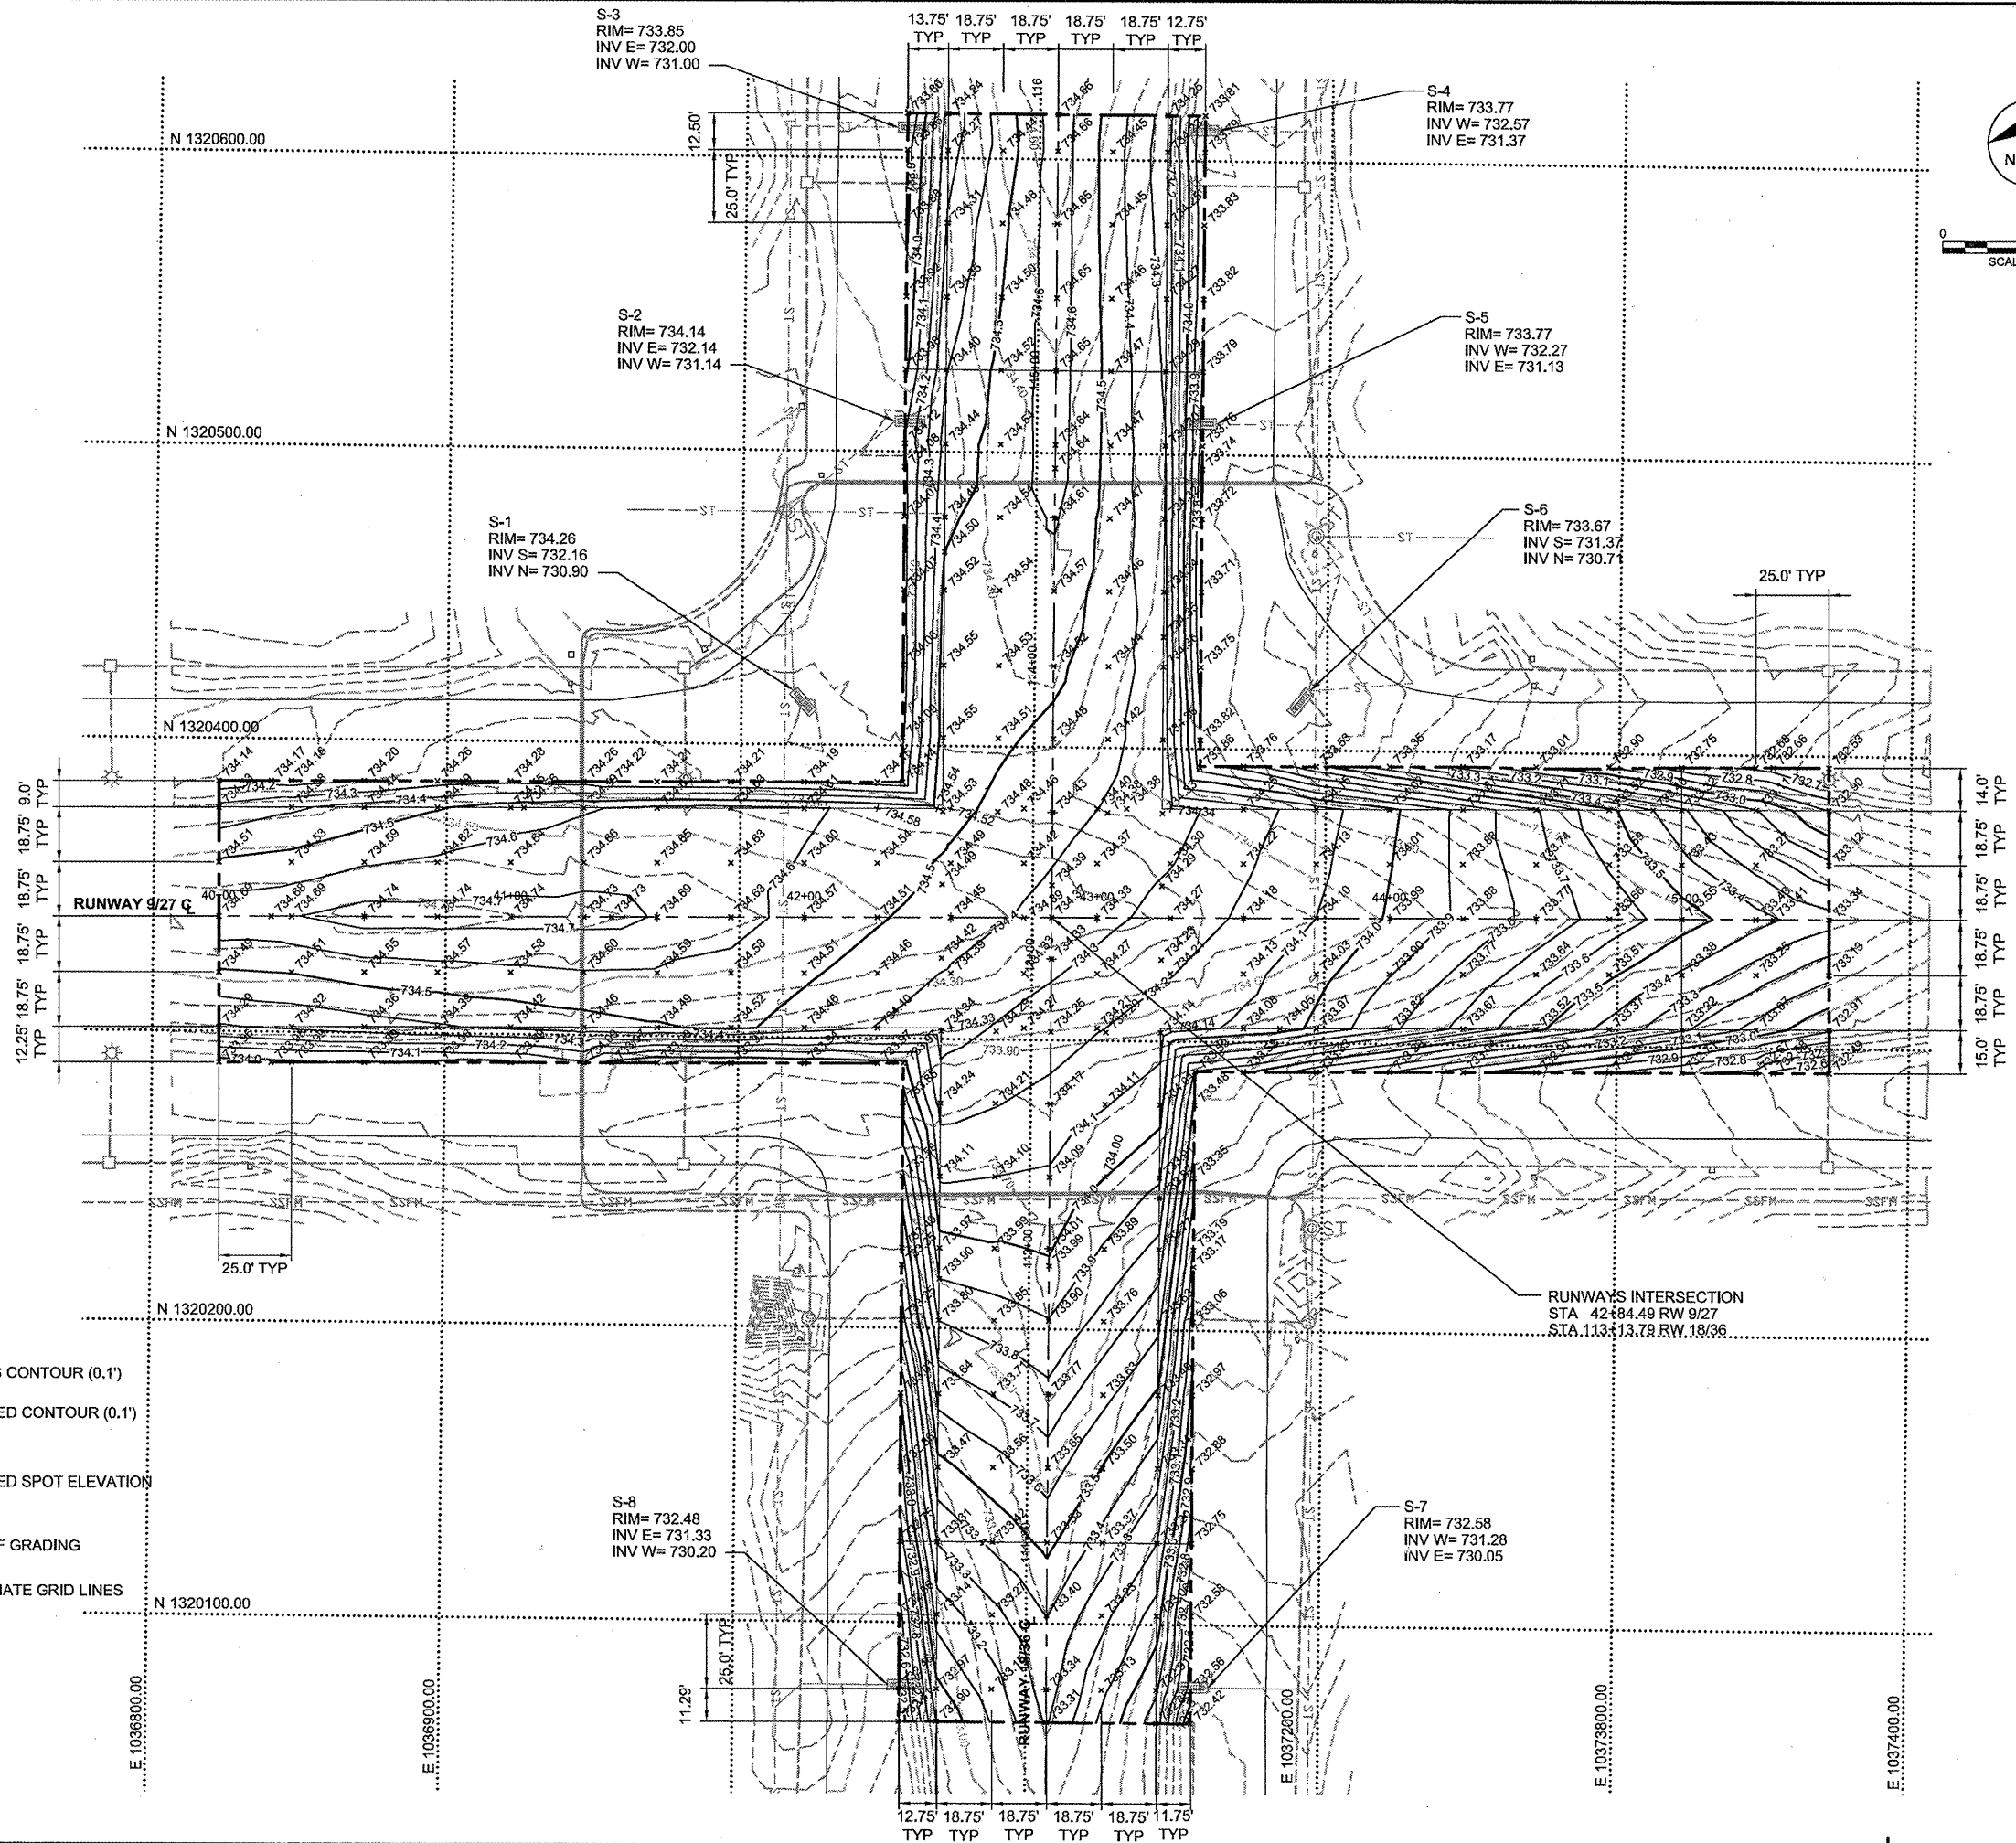


RA013

no.	date	by	ckd	description
0	03/05/09	REL	BJQ	ISSUED FOR BID

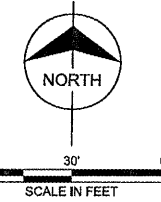

LEGEND

- EXISTING CONTOUR (0.1')
- PROPOSED CONTOUR (0.1')
- PROPOSED SPOT ELEVATION
- LIMITS OF GRADING
- COORDINATE GRID LINES



date	06/11/2008	detailed	R. LEE
designed	R. LEE	checked	B. QUINLAN



RANTOUL NATIONAL AVIATION CENTER
GRADING PLAN

project	49089	contract	CONTRACT
drawing	C401	rev.	0
sheet	9	of	19 sheets
file 49089C401.DWG			

COPYRIGHT © 2008 BURNS & MCDONNELL ENGINEERING COMPANY, INC.

Scale For Microfilming
Inches
Millimeters