

STATE OF ILLINOIS
DEPARTMENT OF TRANSPORTATION
DIVISION OF HIGHWAYS

**PROPOSED
HIGHWAY PLANS**




VARIOUS ROUTES
SECTION D7 BR DECK SEALING 2015

BRIDGE DECK SEALING
VARIOUS COUNTIES

C-97-073-14

FOR INDEX OF SHEETS, SEE SHEET NO. 2

RTE.	SECTION	COUNTY	TOTAL SHEETS	SHEET NO.
VAR. D7 BR DECK SEALING 2015	VARIOUS	ILLINOIS	13	1
CONTRACT NO. 74671				

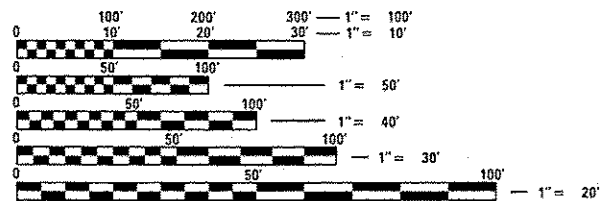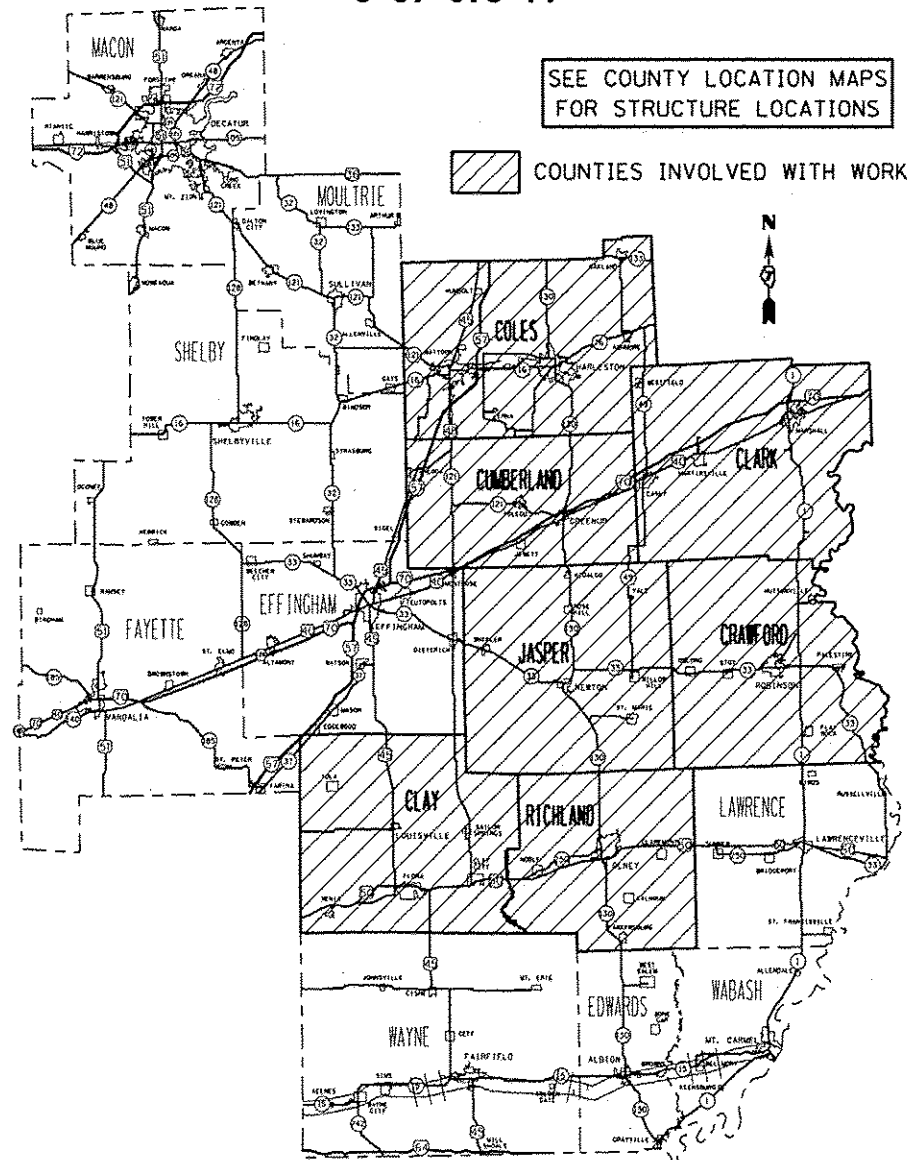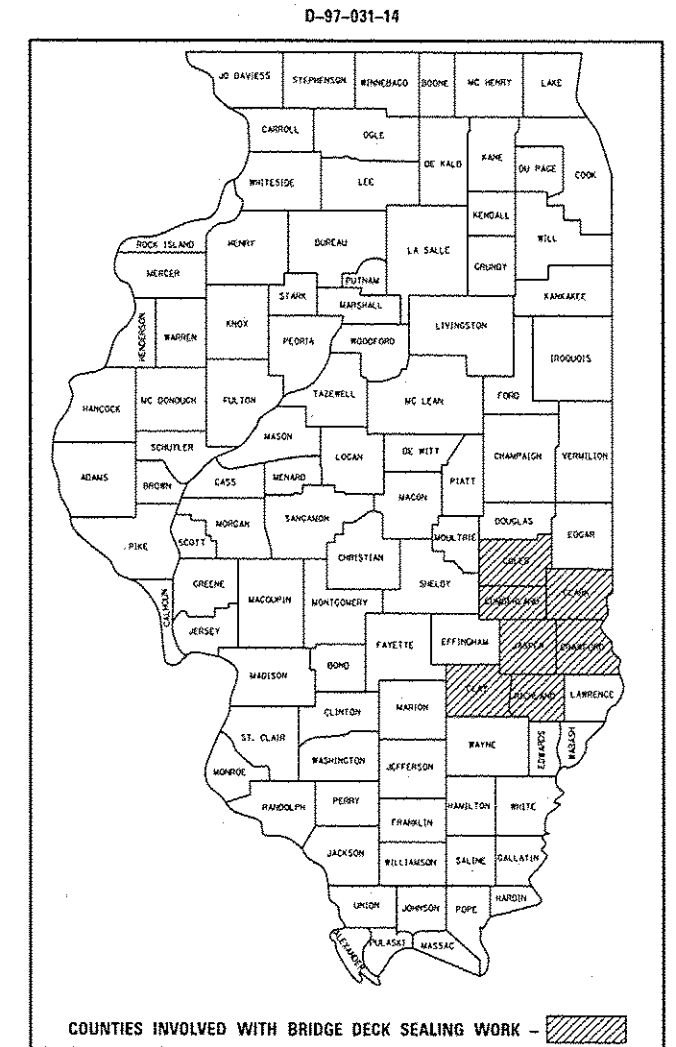

FULL SIZE PLANS HAVE BEEN PREPARED USING STANDARD ENGINEERING SCALES. REDUCED SIZED PLANS WILL NOT CONFORM TO STANDARD SCALES. IN MAKING MEASUREMENTS ON REDUCED PLANS, THE ABOVE SCALES MAY BE USED.

J.U.L.I.E.
JOINT UTILITY LOCATION INFORMATION FOR EXCAVATION
1-800-892-0123
OR 811

PROJECT ENGINEER: TOM RONAN
PROJECT MANAGER: TOM RONAN
PHONE: (217)-342-8320
CONTRACT NO. 74671

STATE OF ILLINOIS
DEPARTMENT OF TRANSPORTATION
DIVISION OF HIGHWAYS

SUBMITTED OCTOBER 10, 2014
Ray L. Driskell, Inc.
DEPUTY DIRECTOR OF HIGHWAYS, REGION ENGINEER

MAR 20, 2015
John D. Baranzelli, P.E./bc
acting ENGINEER OF DESIGN AND ENVIRONMENT

MAR 20, 2015
Omer Osman, P.E./bc
DIRECTOR OF HIGHWAYS, CHIEF ENGINEER

PRINTED BY THE AUTHORITY
OF THE STATE OF ILLINOIS

INDEX OF SHEETS

SHEET NO.	ITEM
1	COVER SHEET
2	INDEX OF SHEETS AND GENERAL NOTES
3	SUMMARY OF QUANTITIES
4	TYPICAL SECTIONS
5-6	SCHEDULE OF QUANTITIES & LOCATIONS
7-13	LOCATION MAPS

THE FOLLOWING STANDARDS ARE A PART OF THESE PLANS AND ARE INCLUDED AFTER SHEET NO. 13:

STD. NO.	DESCRIPTION
00001-06	STANDARD SYMBOLS, ABBREVIATIONS AND PATTERNS
001006	DECIMAL OF AN INCH AND OF A FOOT
701001-02	OFF-ROAD OPERATIONS, 2L2W, 15' MINIMUM AWAY FROM PAVEMENT EDGE
701006-05	OFF-ROAD OPERATIONS, 2L2W, 15' AWAY TO EDGE OF PAVEMENT
701011-04	OFF-ROAD MOVING OPERATIONS, 2L2W, DAY ONLY - 45 MPH+
701101-04	OFF-ROAD OPERATIONS - MULTI-LANE, LESS THAN 15' TO PAVEMENT EDGE
701106-02	OFF-ROAD OPERATIONS - MULTI-LANE, MORE THAN 15' AWAY
701201-04	LANE CLOSURE, 2L2W, DAY ONLY
701411-09	LANE CLOSURE, MULTI-LANE, ENTRANCE OR EXIT RAMP
701426-07	LANE CLOSURE, MULTI-LANE, INTERMITTENT OR MOVING OPERATION
701501-06	URBAN LANE CLOSURE, 2L2W, UNDIVIDED
701901-04	TRAFFIC CONTROL DEVICES

GENERAL NOTES

THIS SECTION SHALL BE CONSTRUCTED IN ACCORDANCE WITH THE PLANS; THE "STANDARD SPECIFICATIONS FOR ROAD AND BRIDGE CONSTRUCTION" ADOPTED JANUARY 1, 2012; AND THE SPECIAL PROVISIONS INCLUDED IN THE PROPOSAL.

THE WORK INCLUDED IN THIS SECTION CONSISTS OF APPLYING CONCRETE SEALER TO THE ENTIRE TOP SURFACE OF THE BRIDGE DECKS INCLUDING THE INSIDE FACES AND TOPS OF THE PARAPETS AND ANY OTHER WORK NECESSARY AS DETERMINED BY THE RESIDENT TO COMPLETE THE SECTION.

EXISTING PAVEMENT MARKINGS SHALL BE TEMPORARILY COVERED PRIOR TO APPLICATION OF THE DECK SURFACE TREATMENT TO PREVENT THE MATERIAL FROM BEING APPLIED TO THE MARKINGS. THE TEMPORARY COVERING SHALL BE REMOVED AFTER APPLICATION OF THE DECK SURFACE TREATMENT AND PRIOR TO OPENING TO TRAFFIC. COST IS INCLUDED WITH THE DECK SURFACE TREATMENT SPECIFIED.

WATER BASED CONCRETE SEALERS WILL NOT BE ALLOWED.

THE RESIDENT ENGINEER SHALL BE THE SOLE JUDGE CONCERNING THE CURING TIME FOR THE SEALER AND WHEN THE SEALED DECKS CAN BE OPENED TO TRAFFIC.


THE CONTRACTOR FOR THIS CONTRACT IS ADVISED THAT OTHER PROJECTS WITHIN OR ADJACENT TO THE LIMITS OF THIS CONTRACT SECTION MAY BE UNDER CONSTRUCTION DURING CONSTRUCTION OPERATIONS FOR THIS CONTRACT. THE CONTRACTOR FOR THIS SECTION SHALL COOPERATE WITH THE CONTRACTOR FOR THE OTHER PROJECTS ACCORDING TO ARTICLE 105.08 OF THE STANDARD SPECIFICATIONS.

FILE NAME =	USER NAME = steffennk	DESIGNED -	REVISED -	STATE OF ILLINOIS DEPARTMENT OF TRANSPORTATION	INDEX OF SHEETS AND GENERAL NOTES	RTE.	SECTION	COUNTY	TOTAL SHEETS	SHEET NO.		
c:\pwork\puidat\steffennk\0208269\074671-shr-index.dgn	74671-shr-index.dgn	DRAWN -	REVISED -			VAR. 07 BR DECK SEALING 2015	VARIOUS	13	2	CONTRACT NO. 74671		
PLOT SCALE = 1/80,000' = 1" = 100'	CHECKED -	REVISOR -	DATE			SCALE: N/A	SHEET 1	OF 1	SHEETS	STA.	TO STA.	ILLINOIS FED. AID PROJECT
PLOT DATE = 8/5/2014	DATE	REVISED -										


ILLINOIS DEPARTMENT OF TRANSPORTATION				100% STATE	CONSTRUCTION TYPE CODE						
SUMMARY OF QUANTITIES				TOTAL QUANTITIES	CLARK COUNTY	CLAY COUNTY	COLES COUNTY	CRAWFORD COUNTY	CUMBERLAND COUNTY	JASPER COUNTY	RICHLAND COUNTY
CODE NO	ITEM	UNIT			0014	0014	0014	0014	0014	0014	0014
58700300	CONCRETE SEALER	SO FT	749416	218719	108458	181123	38082	122138	32306	48590	
67100100	MOBILIZATION	L SUM	1	0.26	0.1	0.25	0.08	0.16	0.06	0.09	
70100420	TRAFFIC CONTROL AND PROTECTION, STANDARD 701411	EACH	10	4		6					
70100450	TRAFFIC CONTROL AND PROTECTION, STANDARD 701201	L SUM	1	0.23	0.14	0.15	0.11	0.16	0.08	0.13	
70102620	TRAFFIC CONTROL AND PROTECTION, STANDARD 701501	L SUM	1			1					

5


BRIDGE PLAN SHEET

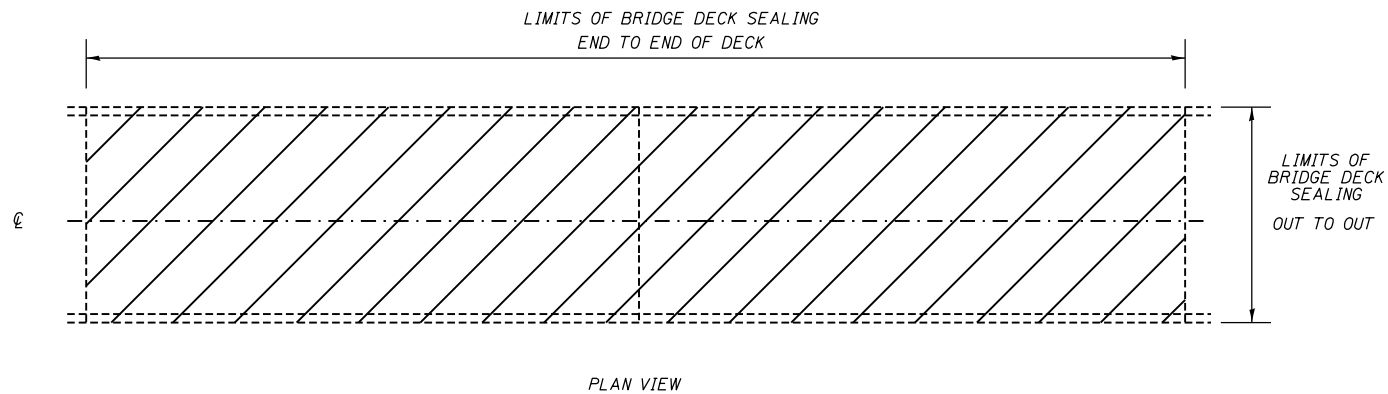

PLAN VIEW

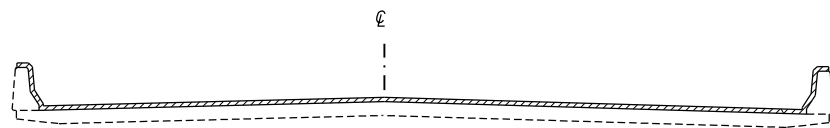


CROSS SECTION WITH PARAPET

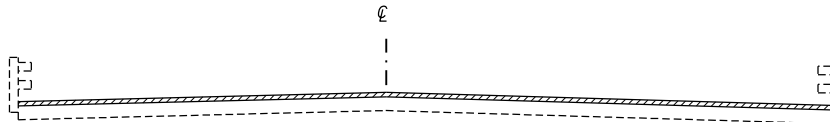

CROSS SECTION WITH BRIDGE RAIL

NOTE: BRIDGE APPROACH PAVEMENT SHALL NOT BE SEALED

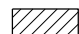 AREA TO BE SEALED

NOT TO SCALE

FILE NAME =	USER NAME = steffenmk	DESIGNED -	REVISED -
ct:\pw\work\p\idot\steffenmk\d0386269\074671-sh1-details.dgn		DRAWN -	REVISED -
Default	PLOT SCALE = 100.0000' / 1in.	CHECKED -	REVISED -
	PLOT DATE = 8/5/2014	DATE -	REVISED -

**STATE OF ILLINOIS
DEPARTMENT OF TRANSPORTATION**

**BRIDGE PLAN DETAIL
AND CROSS SECTIONS**

SCALE: N/A SHEET 1 OF 1 SHEETS STA. TO STA.

RTE.	SECTION	COUNTY	TOTAL SHEETS	SHEET NO.
VAR.	D7 BR DECK SEALING 2015	VARIOUS	13	4
			CONTRACT NO. 74671	
ILLINOIS FED. AID PROJECT				


County	SN	Facility Carried	Location	FeatureCrossed	Length	Width	Area (Square Feet)	701201	701501	701426-SPL	701411
Clark	012-0004	I-70 (WB)	1 MI E ILL 1	BIG CREEK	275.8	42	13605			X	
Clark	012-0005	I-70 (EB)	1 MI E ILL 1	BIG CREEK	275.5	42	13590			X	
Clark	012-0006	I-70 (WB)	2.5 MI E ILL 1	E LITTLE CREEK	236.2	40	11179			X	
Clark	012-0009	I-70 (EB)	3.5 MI W STATE LINE	CROOKED CREEK	161	40	7620			X	
Clark	012-0013	ILL 1(FAP 332)	2 MI N MARSHALL	BIG CREEK	210	35.4	8973	X			
Clark	012-0025	US 40(FAS 1707)	2 MI W STATE LINE	I-70	305.7	38.5	14010	X			
Clark	012-0029	CH 9(FAS 689)	MARTINSVILLE INT	I-70	243.3	36.5	10663	X			
Clark	012-0048	ILL 49(FAP 832)	CASEY	I-70	245.2	58.5	16141	X			
Clark	012-0050	I-70 (EB)	MARTINSVILLE	N FORK EMBARRASS R	335.5	32.5	13362			X	
Clark	012-0051	I-70 (WB)	MARTINSVILLE	N FORK EMBARRASS R	335.5	32.5	13362			X	
Clark	012-0054	I-70 (EB)	N MARSHALL	IL 1(FAP 332)	175.5	40	8306			X	2
Clark	012-0055	I-70 (WB)	N MARSHALL	IL 1(FAP 332)	175.5	40	8306			X	2
Clark	012-0058	OLD US 40	.37 MI W MARTINSVILL	N FORK EMBARRAS R	138.5	30	5170	X			
Clark	012-0059	OLD US 40	.23 MI W MARTINSVILL	KETTERING BRANCH	72	30	2687	X			
Clark	012-0061	IL 49(FAP 832)	.6 MI S OF WESTFIELD	TRIB TO LAMB BRANCH	52	32	2045	X			
Clark	012-0062	FAP 332(IL 1)	S OF WEST UNION	STREAM	48.5	32	1907	X			
Clark	012-0063	FAP 332(IL 1)	4 MI N OF WEST UNION	SNYDER CREEK	96.2	32	3783	X			
Clark	012-0064	FAP 832(IL 49)	6.5 MI S CASEY	STREAM	53	32	2084	X			
Clark	012-0065	US 40(FAS 1707)	E OF MARSHALL	BIG CREEK	214.8	32	8448	X			
Clark	012-0066	FAP 832(IL 49)	N OF WESTFIELD	W FORK EMBARRASS R	120	32	4719	X			
Clark	012-0067	FAS 1707(US 40)	N EDGE MARTINSVILLE	KETTERING BRANCH	85.8	32	3374	X			
Clark	012-0068	FAS 1707(US 40)	1.5 MI E MARSHALL	LITTLE CREEK	124.3	36	5385	X			
Clark	012-0069	I-70 (EB)	1 MI W STATE LINE	HAWKS CREEK	238.4	42	11760			X	
Clark	012-0070	I-70 (WB)	1 MI W STATE LINE	HAWKS CREEK	238.4	42	11760			X	
Clark	012-0071	ILL 1 (FAP 332)	N OF WEST UNION	MILL CREEK	166.1	32	6532	X			
Clark	012-0073	US 40 (FAS 1707)	.5 MI E CLARK CTR	MILL CREEK	196	36	8492	X			
Clark	012-2018	OLD US 40(SBI 11)	.9 MI E MARTINSVILLE	LITTLE CREEK	43.3	26.3	1456	X			
Clay	013-0004	FAP-327 (US-50)	2 MI W RICHLAND C L	LITTLE WABASH RIVER	268	29.9	9977	X			
Clay	013-0010	FAP-328 (US-45)	.5 MI N LOUISVILLE	LITTLE WABASH RIVER	736	32.6	29388	X			
Clay	013-0019	FAP-828 (CC-MONT BT)	1.5 MI N CLAY CITY	LITTLE WABASH RIVER	321	28	11340	X			
Clay	013-0020	FAP-828 (CC-MONT BT)	.75 MI N CLAY CITY	L WABASH OVFLW	689	28.1	24411	X			
Clay	013-0036	FAP-327 (US-50)	CLAY-MARTON CO LINE	ILLINOIS CENTRAL RR	176.5	40	8353	X			
Clay	013-0039	FAP 328/ US 45	.2 MI S EFFINGHAM CL	LUCAS CREEK	80	40	3786	X			
Clay	013-0040	SBI-12 (OLD US 50)	.2 MI E JCT US 45S	ELM RIVER	125	28	4416	X			
Clay	013-0041	FAP 328 (US 45)	3 MI N US 50 JCT	BUCK CREEK	116	40	5490	X			
Clay	013-0043	FAP 328 (US 45)	3.75 MI S JCT US 50	SEMINARY CREEK	102.5	40	4851	X			
Clay	013-0044	FAS 2703-KIN/LOU RD	.7 MI E MARION CO LI	IL CENTRAL RR	163.9	32	6446	X			
Coles	015-0001	I-57 (NB)	S OF MATTOON	US 45(FAP 824)	244.8	39.3	11415			X	2
Coles	015-0002	I-57 (SB)	S OF MATTOON	US 45(FAP 824)	244.8	39.3	11415			X	2
Coles	015-0007	I-57 (NB)	N IL 16	RILEY CREEK	117.2	39	5429			X	
Coles	015-0008	I-57 (SB)	N IL 16	RILEY CREEK	117.2	39	5429			X	
Coles	015-0011	I-57 (NB)	.5 MI N HUMBOLDT RD	FLAT BRANCH	116	41.3	5641			X	
Coles	015-0012	I-57 (SB)	.5 MI N HUMBOLDT RD	FLAT BRANCH	116	41.3	5641			X	
Coles	015-0015	IL 16 EB (FAP 91)	1.0 MI W CHARLESTON	N&S RR	170	34	7026			X	
Coles	015-0016	IL 16 WB (FAP 91)	1.0 MI W CHARLESTON	N&S RR	170	34	7026			X	
Coles	015-0017	IL 16 WB (FAP 91)	0.5 MI W CHARLESTON	RILEY CREEK	245	33.4	9978			X	
Coles	015-0018	IL 16 EB (FAP 91)	0.5 MI W CHARLESTON	RILEY CREEK	245	33.4	9978			X	
Coles	015-0027	FAS 1668	2.0 MI S CHARLESTON	CASSEL CREEK	203.2	30	7585	X			
Coles	015-0028	CH 16	4.0 MI S CHARLESTON	S FORK INDIAN CREEK	100	30	3733	X			
Coles	015-0036	FAS 677(CH 3)	2.5 MI S OAKLAND	LITTLE EMBARRAS R	213.6	30	7973	X			

FILE NAME =	USER NAME = steffenmk	DESIGNED -	REVISED -	STATE OF ILLINOIS DEPARTMENT OF TRANSPORTATION	SCHEDULE OF QUANTITIES CONCRETE DECK SEALING LIST 2015				RTE.	SECTION	COUNTY	TOTAL SHEETS	SHEET NO.		
c:\pw\work\p\dot\stef\enmk\d0386269\0774671-sh1-sch.dgn		DRAWN -	REVISED -		SCALE: N/A	SHEET 1	OF 2	SHEETS	STA.	TO STA.	VAR.	D7 BR DECK SEALING 2015	VARIOUS	13	5
Default	PLOT SCALE = 100.0000' / in.	CHECKED -	REVISED -									CONTRACT NO. 74671			
	PLOT DATE = 8/5/2014	DATE -	REVISED -									ILLINOIS FED. AID PROJECT			

County	SN	Facility Carried	Location	FeatureCrossed	Length	Width	Area (Square Feet)	701201	701501	701426-SPL	701411
Coles	015-0051	I-57 (SB)	JUST N OF IL 16	ABANDONNED RR	141.4	41.3	6876			X	1
Coles	015-0052	I-57 (NB)	JUST N OF IL 16	ABANDONNED RR	141.4	41.3	6876			X	1
Coles	015-0053	I-57 (NB)	0.5 MI N OF IL 16	SBI 16(FAU 7666)	149.6	41.3	7275			X	
Coles	015-0054	I-57 (SB)	0.5 MI N OF IL 16	SBI 16(FAU 7666)	149.6	41.3	7275			X	
Coles	015-0055	IL 130 (FAP 820)	6.0 MI S OF IL 133	GREASY CREEK	22	36	953	X			
Coles	015-0060	FAS 674(CH 31)	S END LAKE PARADISE	LITTLE WABASH RIVER	106.5	27.5	3709	X			
Coles	015-0064	IL 16 & US 45(FA 325)	CHARLESTON AV MATTON	CN RR	90.5	68	6817	X			
Coles	015-0067	IL 130 (FAP 116)	2.5 MI S CHARLESTON	EMBARRAS RIVER	299.8	36	12990	X			
Coles	015-0071	IL 49(FAP 832)	1 MI S OF IL 16	POLECAT CREEK	64.5	32	2536	X			
Coles	015-0072	FAP 824(US 45)	1.5 MI N OF HUMBOLDT	STREAM	32	35.4	1367	X			
Coles	015-0074	IL 133 (FAP 749)	2.0 MI E OF OAKLAND	LITTLE EMBARRAS R	247	32	9714	X			
Coles	015-0075	IL 16 (FAP 91)	2.5 MI E CHARLESTON	EMBARRASS RIVER	312.7	40	14800	X			
Coles	015-2015	IL 130 (FAP 820)	700 FT S IL 316	TOWN BRANCH	35.2	40	1666		X		
Crawford	017-0023	FAP-332 (ILL-1)	.7 MI S CLARK CO LN	RACCOON CREEK	190	32	7472	X			
Crawford	017-0025	FAP-332 (ILL-1)	2 MI N TRIMBLE	HUTSON CREEK	150	36	6499	X			
Crawford	017-0026	FAS-1696 TRIMBLE RD	SW TRIMBLE	SUGAR CREEK	77.6	32	3052	X			
Crawford	017-0027	FAS-1696 TRIMBLE RD	1.5 MI SW TRIMBLE	TRIB SUGAR CREEK	65	32	2556	X			
Crawford	017-0028	FAP-781 (ILL-33)	.5 MI E OBLONG	DOGWOOD CREEK	91	39.4	4252	X			
Crawford	017-0029	FAP-781 (ILL-33)	NE CL STOY	BIG CREEK	171.3	39.3	7987	X			
Crawford	017-0030	FAP 781 (IL 33)	1.5 MI N LAW C L	STREAM	97.9	34	4046	X			
Crawford	017-0031	FAU 8324	ROBINSON	STREAM	55	33	2218	X			
Cumberland	018-0007	US 40(FAS 1707)	1.25 MI E WOODBURY	BIG MUDDY CREEK	296.5	32	11661	X			
Cumberland	018-0009	US 40(FAS 1707)	GREENUP	MILL ROAD(MS 5990)	173.7	30	6484	X			
Cumberland	018-0010	US 40(FAS 1707)	GREENUP	LINCOLN ST(MS 1230)	175.5	30	6551	X			
Cumberland	018-0018	IL 121 (FAP 773)	1 MI SE OF TOLEDO	COTTONWOOD CREEK	127.7	30.5	4830	X			
Cumberland	018-0019	IL 121 (FAP 773)	NW CL GREENUP	EMBARRAS RIVER	298.5	32	11740	X			
Cumberland	018-0025	IL 130 (FAP 116)	GREENUP INT	I-70	238	36	10312	X			
Cumberland	018-0026	FAP 116 (IL 130)	.5 MI S US 40	CNRL RR	128	32	5034	X			
Cumberland	018-0044	I-70 (WB)	6.5 MI E EFF CO LINE	COTTONWOOD CREEK	177	39.4	8271			X	
Cumberland	018-0051	I-70 (WB)	I-70 OVER RANGE CR	RANGE CREEK	134.7	40	6375			X	
Cumberland	018-0052	I-70 (EB)	I-70 OVER RANGE CK	RANGE CREEK	134.7	40	6375			X	
Cumberland	018-0054	I-70 (EB)	6.5 MI E EFF CO LINE	COTTONWOOD CREEK	177	39.4	8271			X	
Cumberland	018-0058	FAP 116(IL 130)	4.8 MI S OF COLES CO	HURRICANE CREEK	340	32	13372	X			
Cumberland	018-0060	FAP 828(IL 121)	3 MI S OF US-45	STREAM	46.9	31.5	1821	X			
Cumberland	018-0062	IL 121 (FAP 773)	1.7 MI E MONTROSE RD	MULE CREEK	137	32	5388	X			
Cumberland	018-0063	IL 121 (FAP 773)	2 MI W OF TOLEDO	BIG MUDDY CREEK	192	32	7551	X			
Cumberland	018-0064	FAP 116 (IL 130)	7 MI S COLES CO LINE	LOST CREEK	187	36	8102	X			
Jasper	040-0007	FAP-781 (ILL-33)	2.75 MI E ILL-130	CROOKED CREEK	245	31.9	9611	X			
Jasper	040-0019	FAP-116 (ILL-33/130)	1 MI N NEWTON	STREAM	182	40	8614	X			
Jasper	040-0020	FAP-781 (ILL-33)	1.75 MI E ILL-49	STREAM	76	33.2	3080	X			
Jasper	040-0021	FAP-95(ILL 33)	.75 MI E EFF CO LINE	W FORK BIG MUDDY	90.3	40	4273	X			
Jasper	040-0022	FAP 781(IL 33)	1 MI E IL 130	STREAM	85	35.4	3632	X			
Jasper	040-0023	FAS 705(IL 49)	WILLOW HILL	HICKORY CRK	74.2	34.4	3096	X			
Richland	080-0002	FAP-327 (US-50)	1 MI W JCT ILL-130	FOX RIVER	274	30	10228	X			
Richland	080-0005	FAP-327 (US-50)	2 MI E JCT ILL-130	CSXT RR.	209	30	7801	X			
Richland	080-0007	FAP-327/FR-1327	.6 MI W CLAREMONT RD	STREAM	26	20	710	X			
Richland	080-0009	FAP-116 (ILL-130)	6 MI S JASPER CO LN	EAST FORK FOX RIVER	132	35.9	5706	X			
Richland	080-0017	FAP-327/FR-1327	2 MI W CLAREMONT RD	STREAM	22	20.1	603	X			
Richland	080-0020	FAP-116 (ILL-130)	.25 MI N PARKERSBURG	SUGAR CREEK	91	35.9	3933	X			
Richland	080-0021	FAP-116 (ILL-130)	3 MI S JASPER CO LN	LONG BR FOX RIVER	146	36	6326	X			
Richland	080-0022	FAS 1720 (ILL-250)	1.5 MI W OLNEY	FOX RIVER	173	32	6804	X			
Richland	080-0023	FAS 1720 (ILL-250)	4.25 MI W OLNEY	SUGAR CREEK	69	32	2713	X			
Richland	080-0024	FAP 116(IL 130)	3.5 MI S JCT US-50	LITTLE FOX RIVER	80.6	39.4	3766	X			
							TOTAL = 749,416	SQ FT			

FILE NAME =	USER NAME = steffenmk	DESIGNED -	REVISED -	STATE OF ILLINOIS DEPARTMENT OF TRANSPORTATION	SCHEDULE OF QUANTITIES CONCRETE DECK SEALING LIST 2015	SCALE: N/A	SHEET 2 OF 2 SHEETS	STA.	TO STA.	ILLINOIS FED. AID PROJECT	
ci:\pw\work\p\dot\stef\enmk\d0386269\074671-sh1-sch.dgn		DRAWN -	REVISED -			RTE.	SECTION	COUNTY	TOTAL SHEETS	SHEET NO.	
Default		CHECKED -	REVISED -			VAR.	07 BR DECK SEALING 2015	VARIOUS	13	6	
		DATE -	REVISED -			CONTRACT NO. 74671					

Bridge Deck Sealing - Clark County

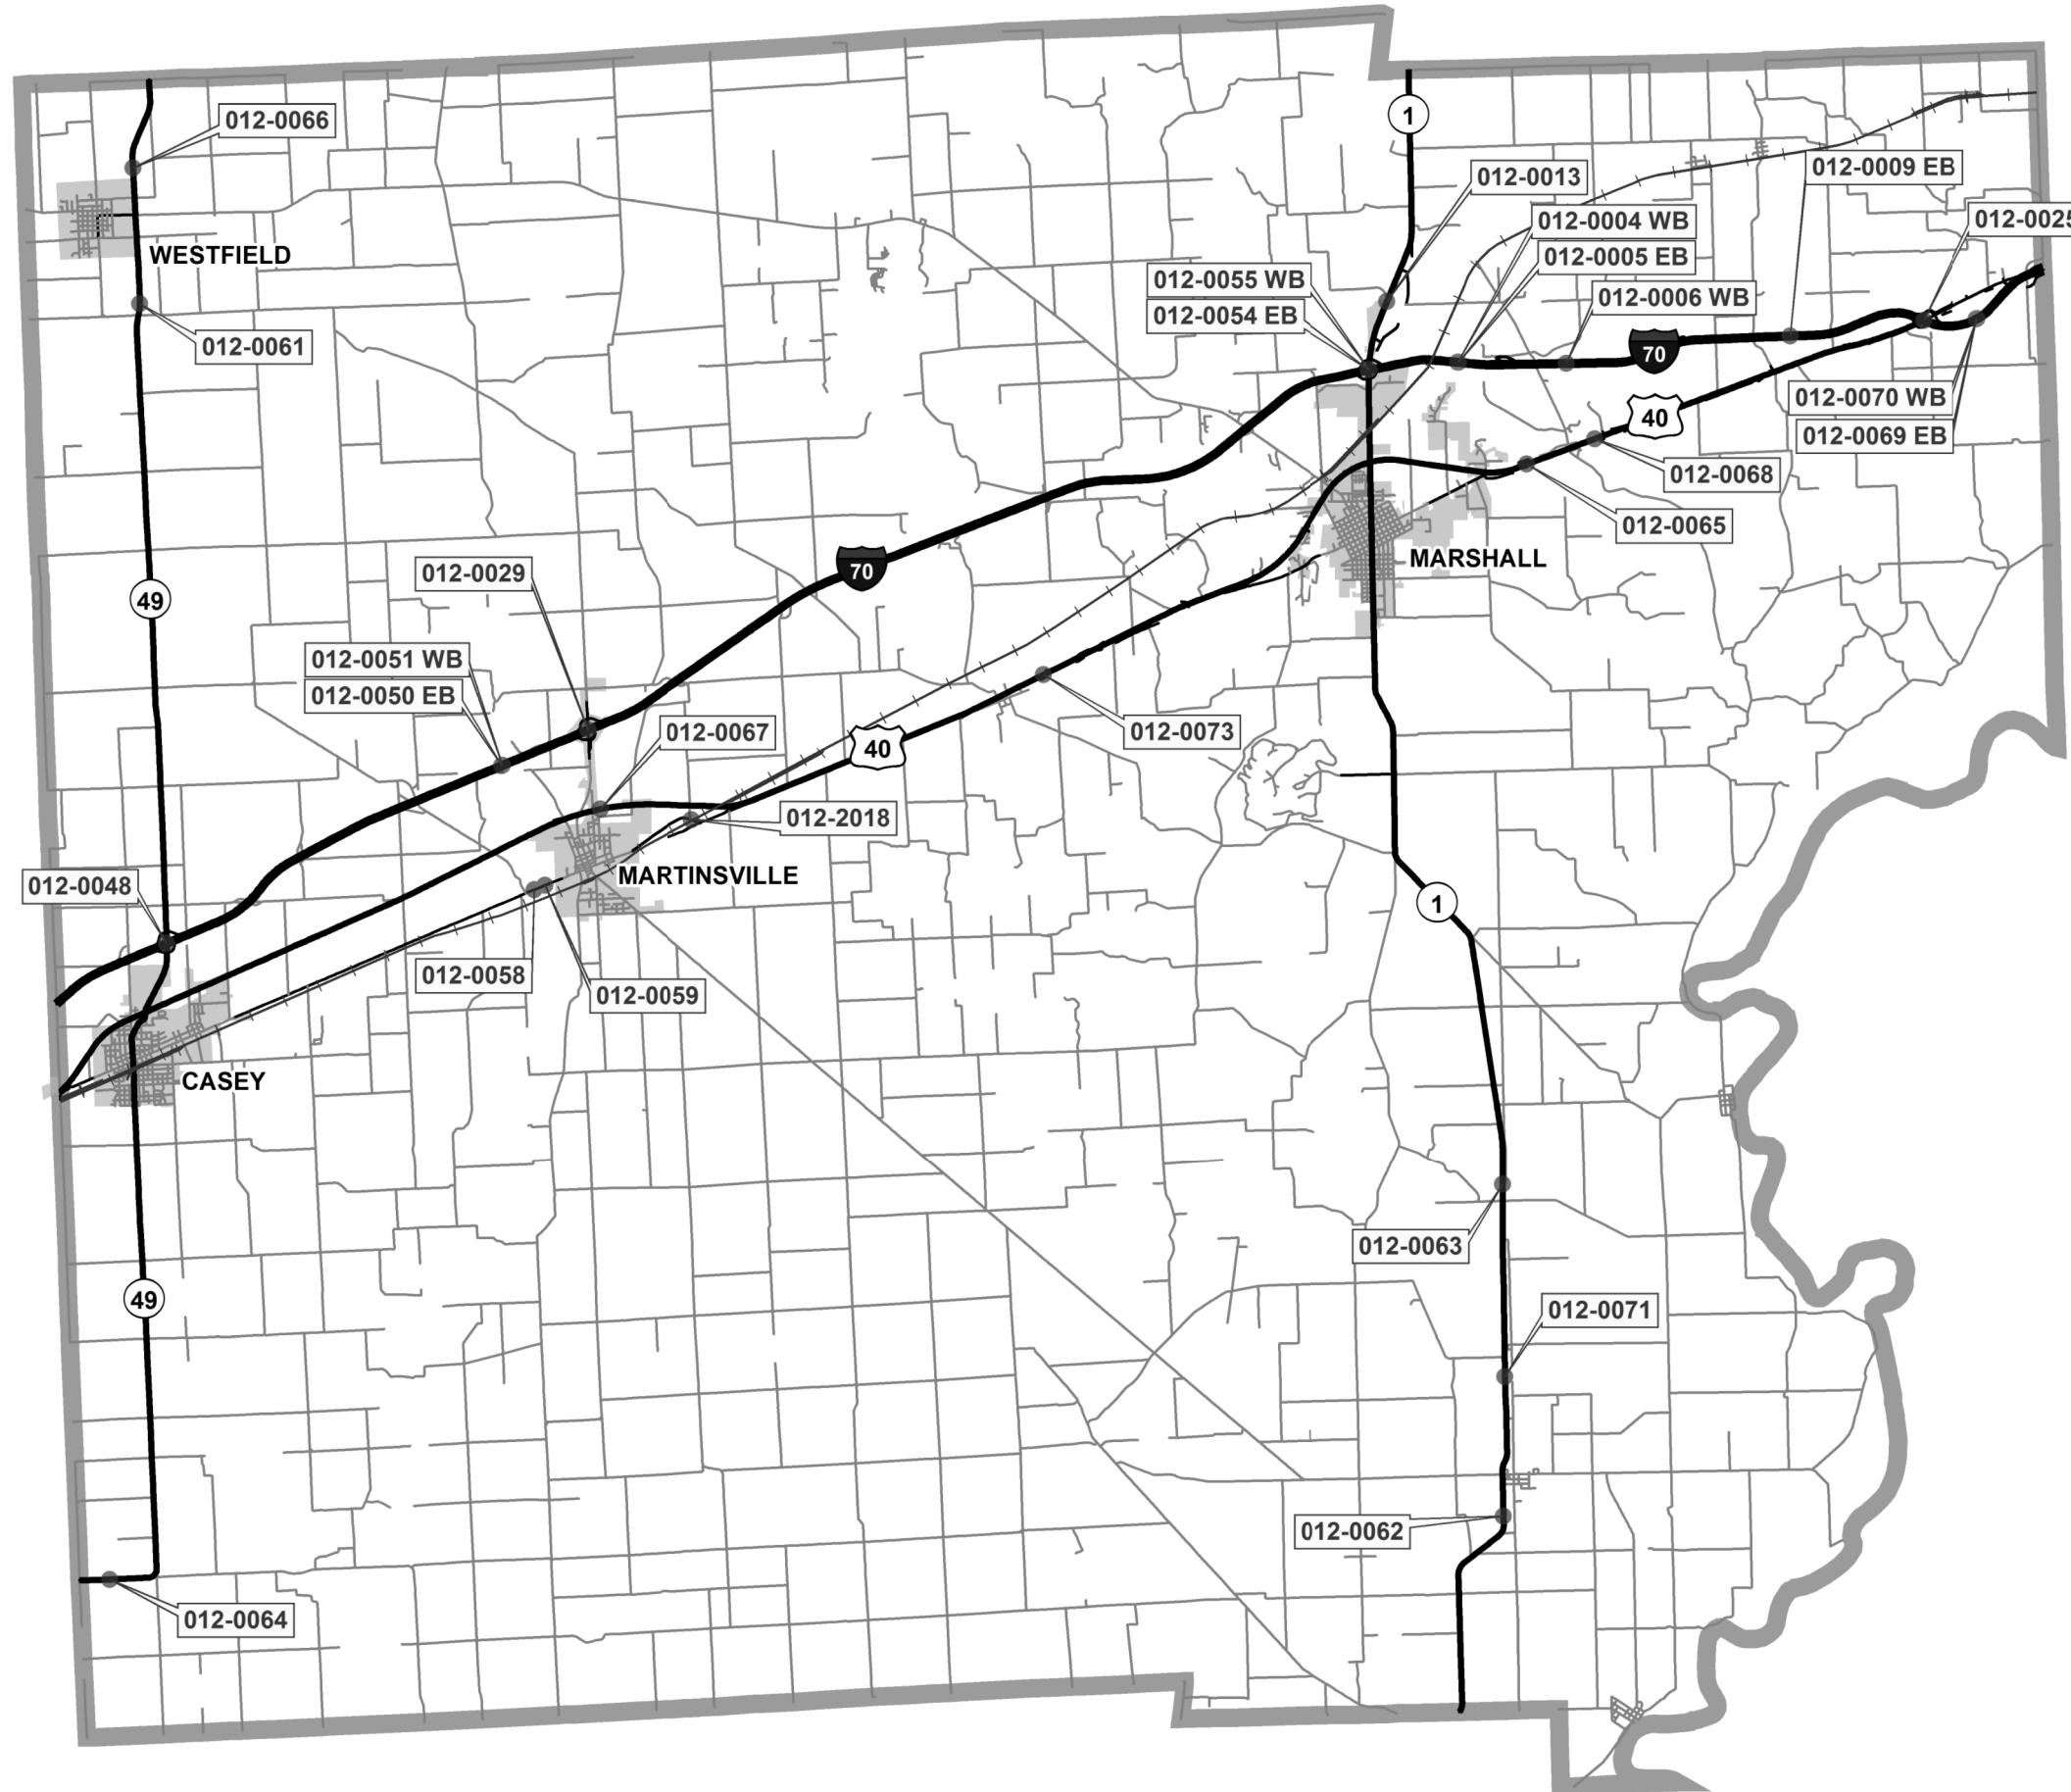


FILE NAME =	USER NAME = steffenmk	DESIGNED -	REVISED -
c:\pwork\pwork\dot\stefmk\d0386269\074671-sht-locations.dgn		DRAWN -	REVISED -
Default		CHECKED -	REVISED -
	PLOT SCALE = 100.0000' / in.	DATE -	REVISED -
	PLOT DATE = 8/5/2014		

STATE OF ILLINOIS
DEPARTMENT OF TRANSPORTATION

CLARK COUNTY LOCATION MAP	
SCALE: N/A	SHEET 1 OF 7 SHEETS
STA.	TO STA.


RT.	SECTION	COUNTY	TOTAL SHEETS	SHEET NO.
VAR.	D7 BR DECK SEALING 2015	VARIOUS	13	7
			CONTRACT NO. 74671	
ILLINOIS FED. AID PROJECT				

Bridge Deck Sealing - Clay County

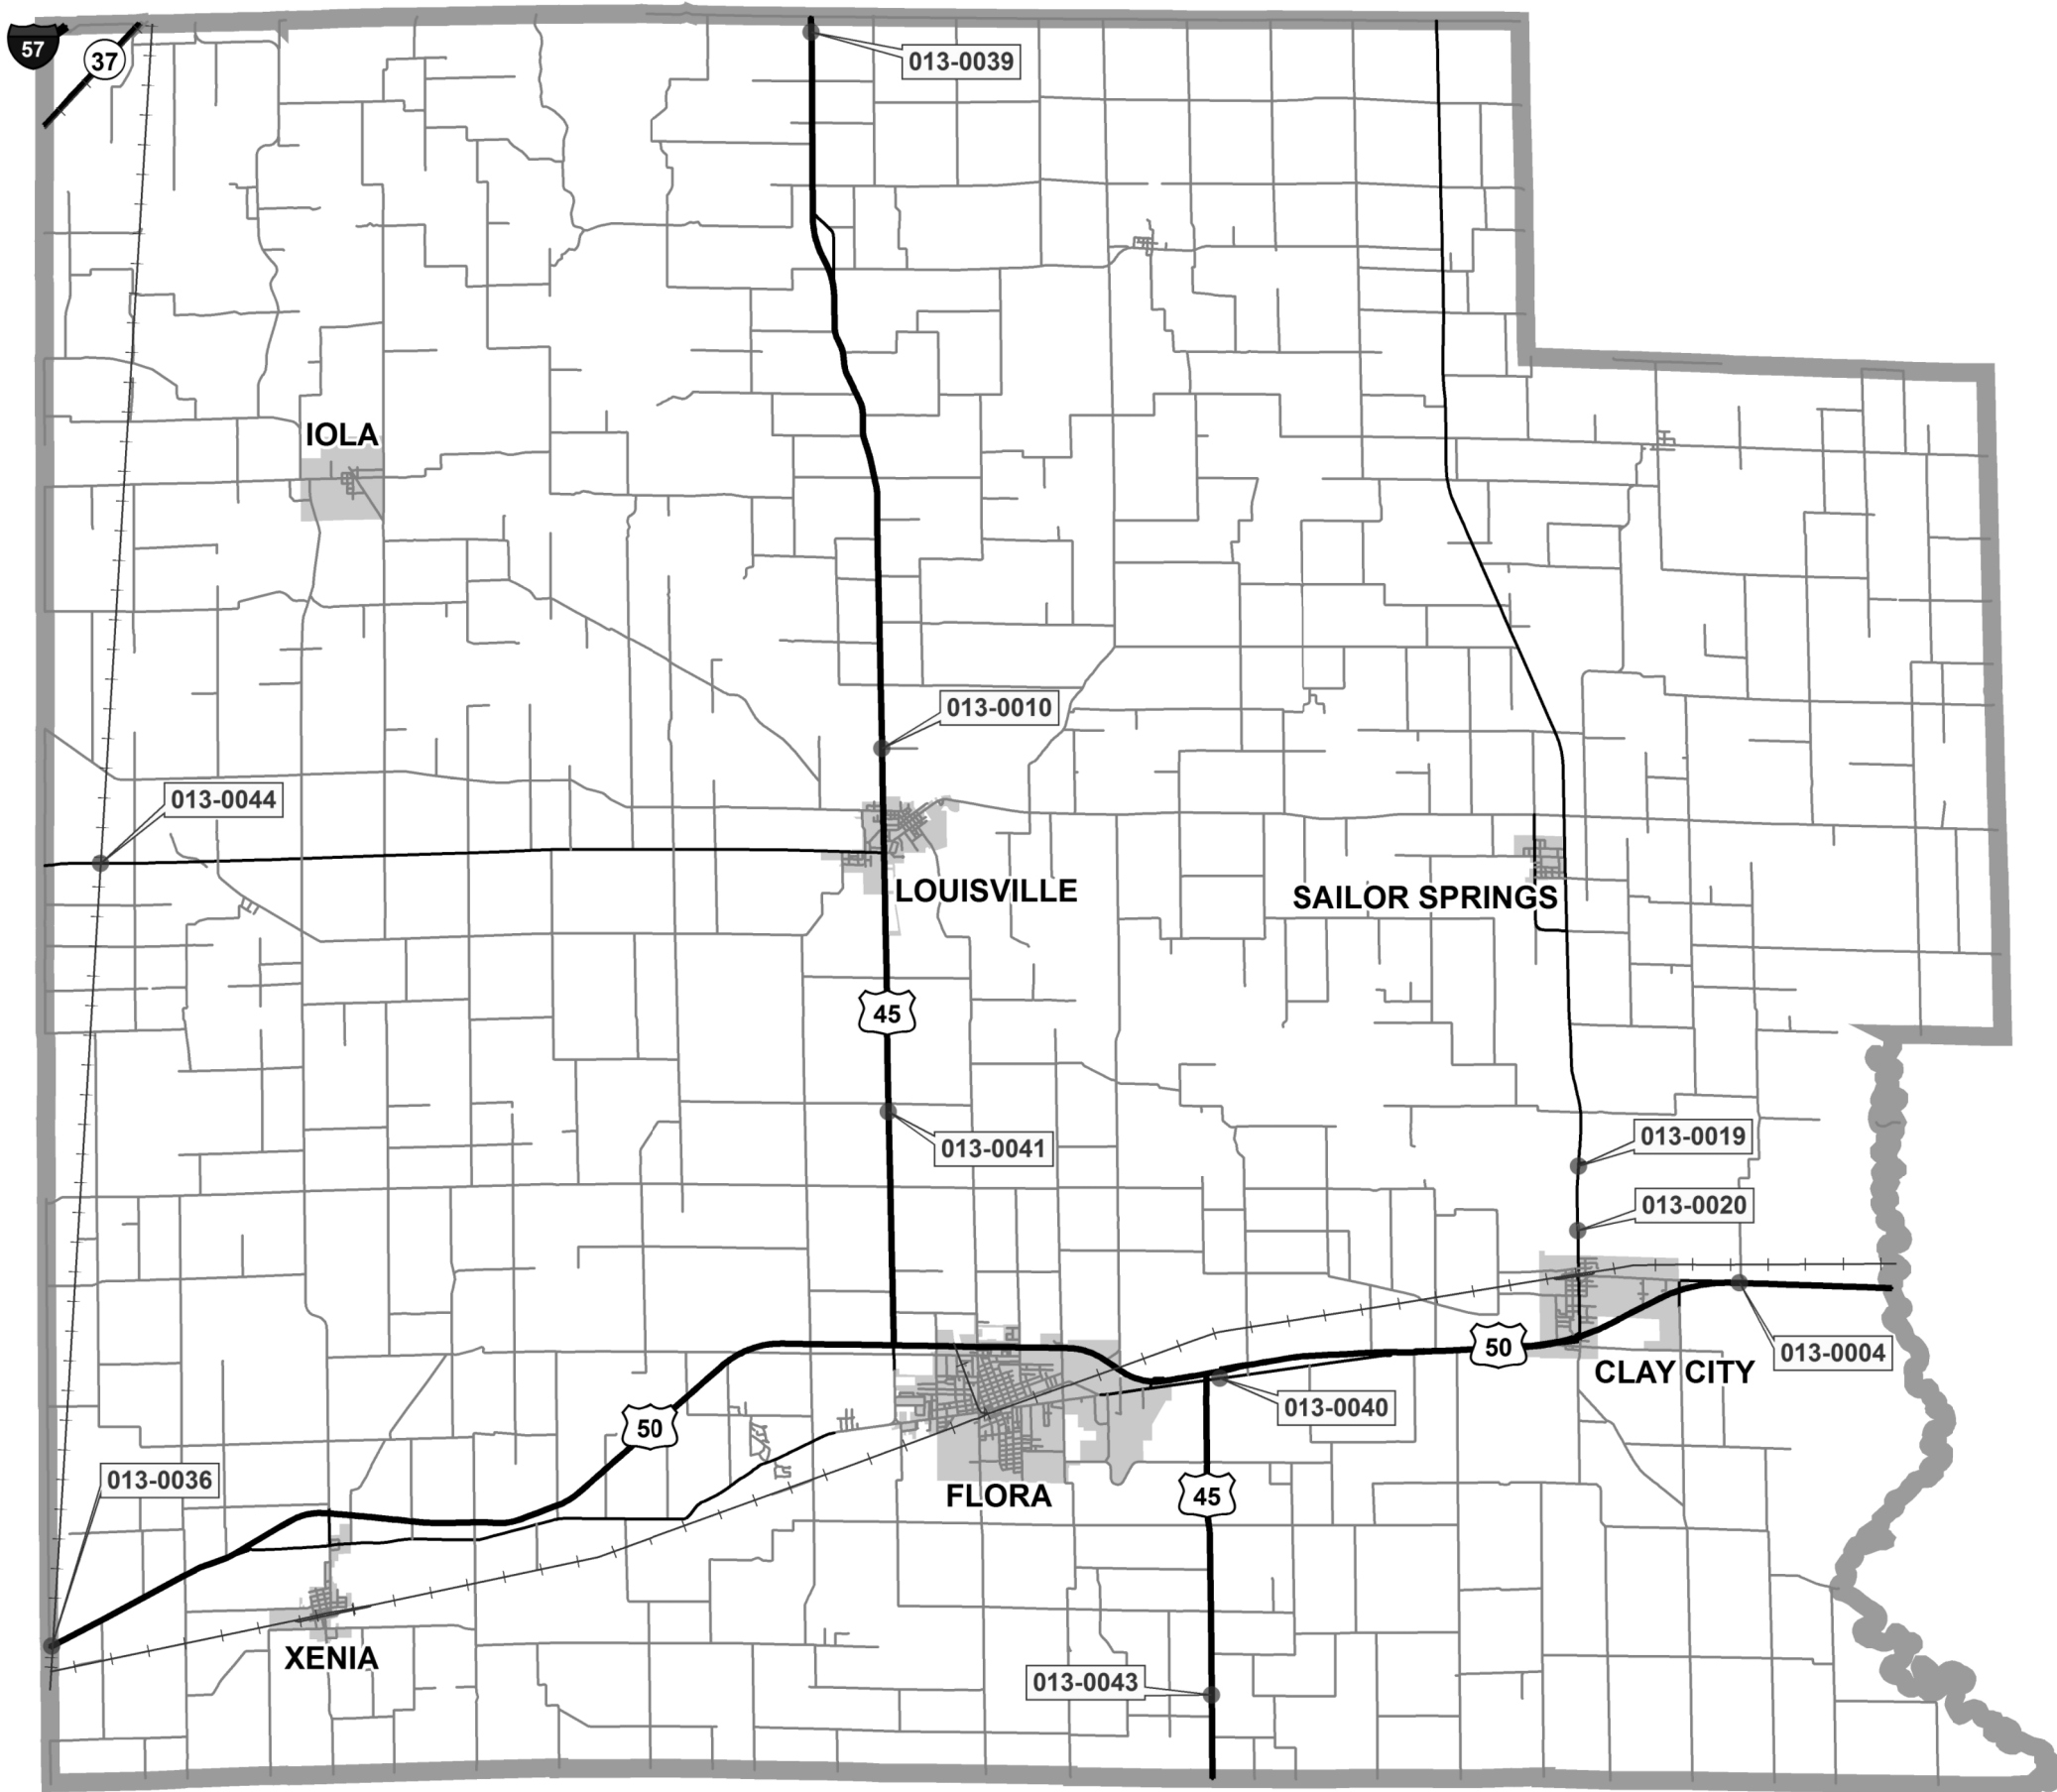


FILE NAME =	USER NAME = steffenk	DESIGNED -	REVISED -	STATE OF ILLINOIS DEPARTMENT OF TRANSPORTATION	CLAY COUNTY LOCATION MAP		RT.	SECTION	COUNTY	TOTAL SHEETS	SHEET NO.	
ct:\pw\work\p\dot\stefenk\d0386269\074671-sh1-locations.dgn		DRAWN -	REVISED -		VAR.	D7 BR DECK SEALING 2015	VARIOUS	13	8			
Default	PLOT SCALE = 100.0000' / in.	CHECKED -	REVISED -		SCALE: N/A		SHEET 2 OF 7 SHEETS		TO STA.	TO STA.	CONTRACT NO. 74671	
	PLOT DATE = 8/5/2014	DATE -	REVISED -		ILLINOIS FED. AID PROJECT							

Bridge Deck Sealing - Coles County

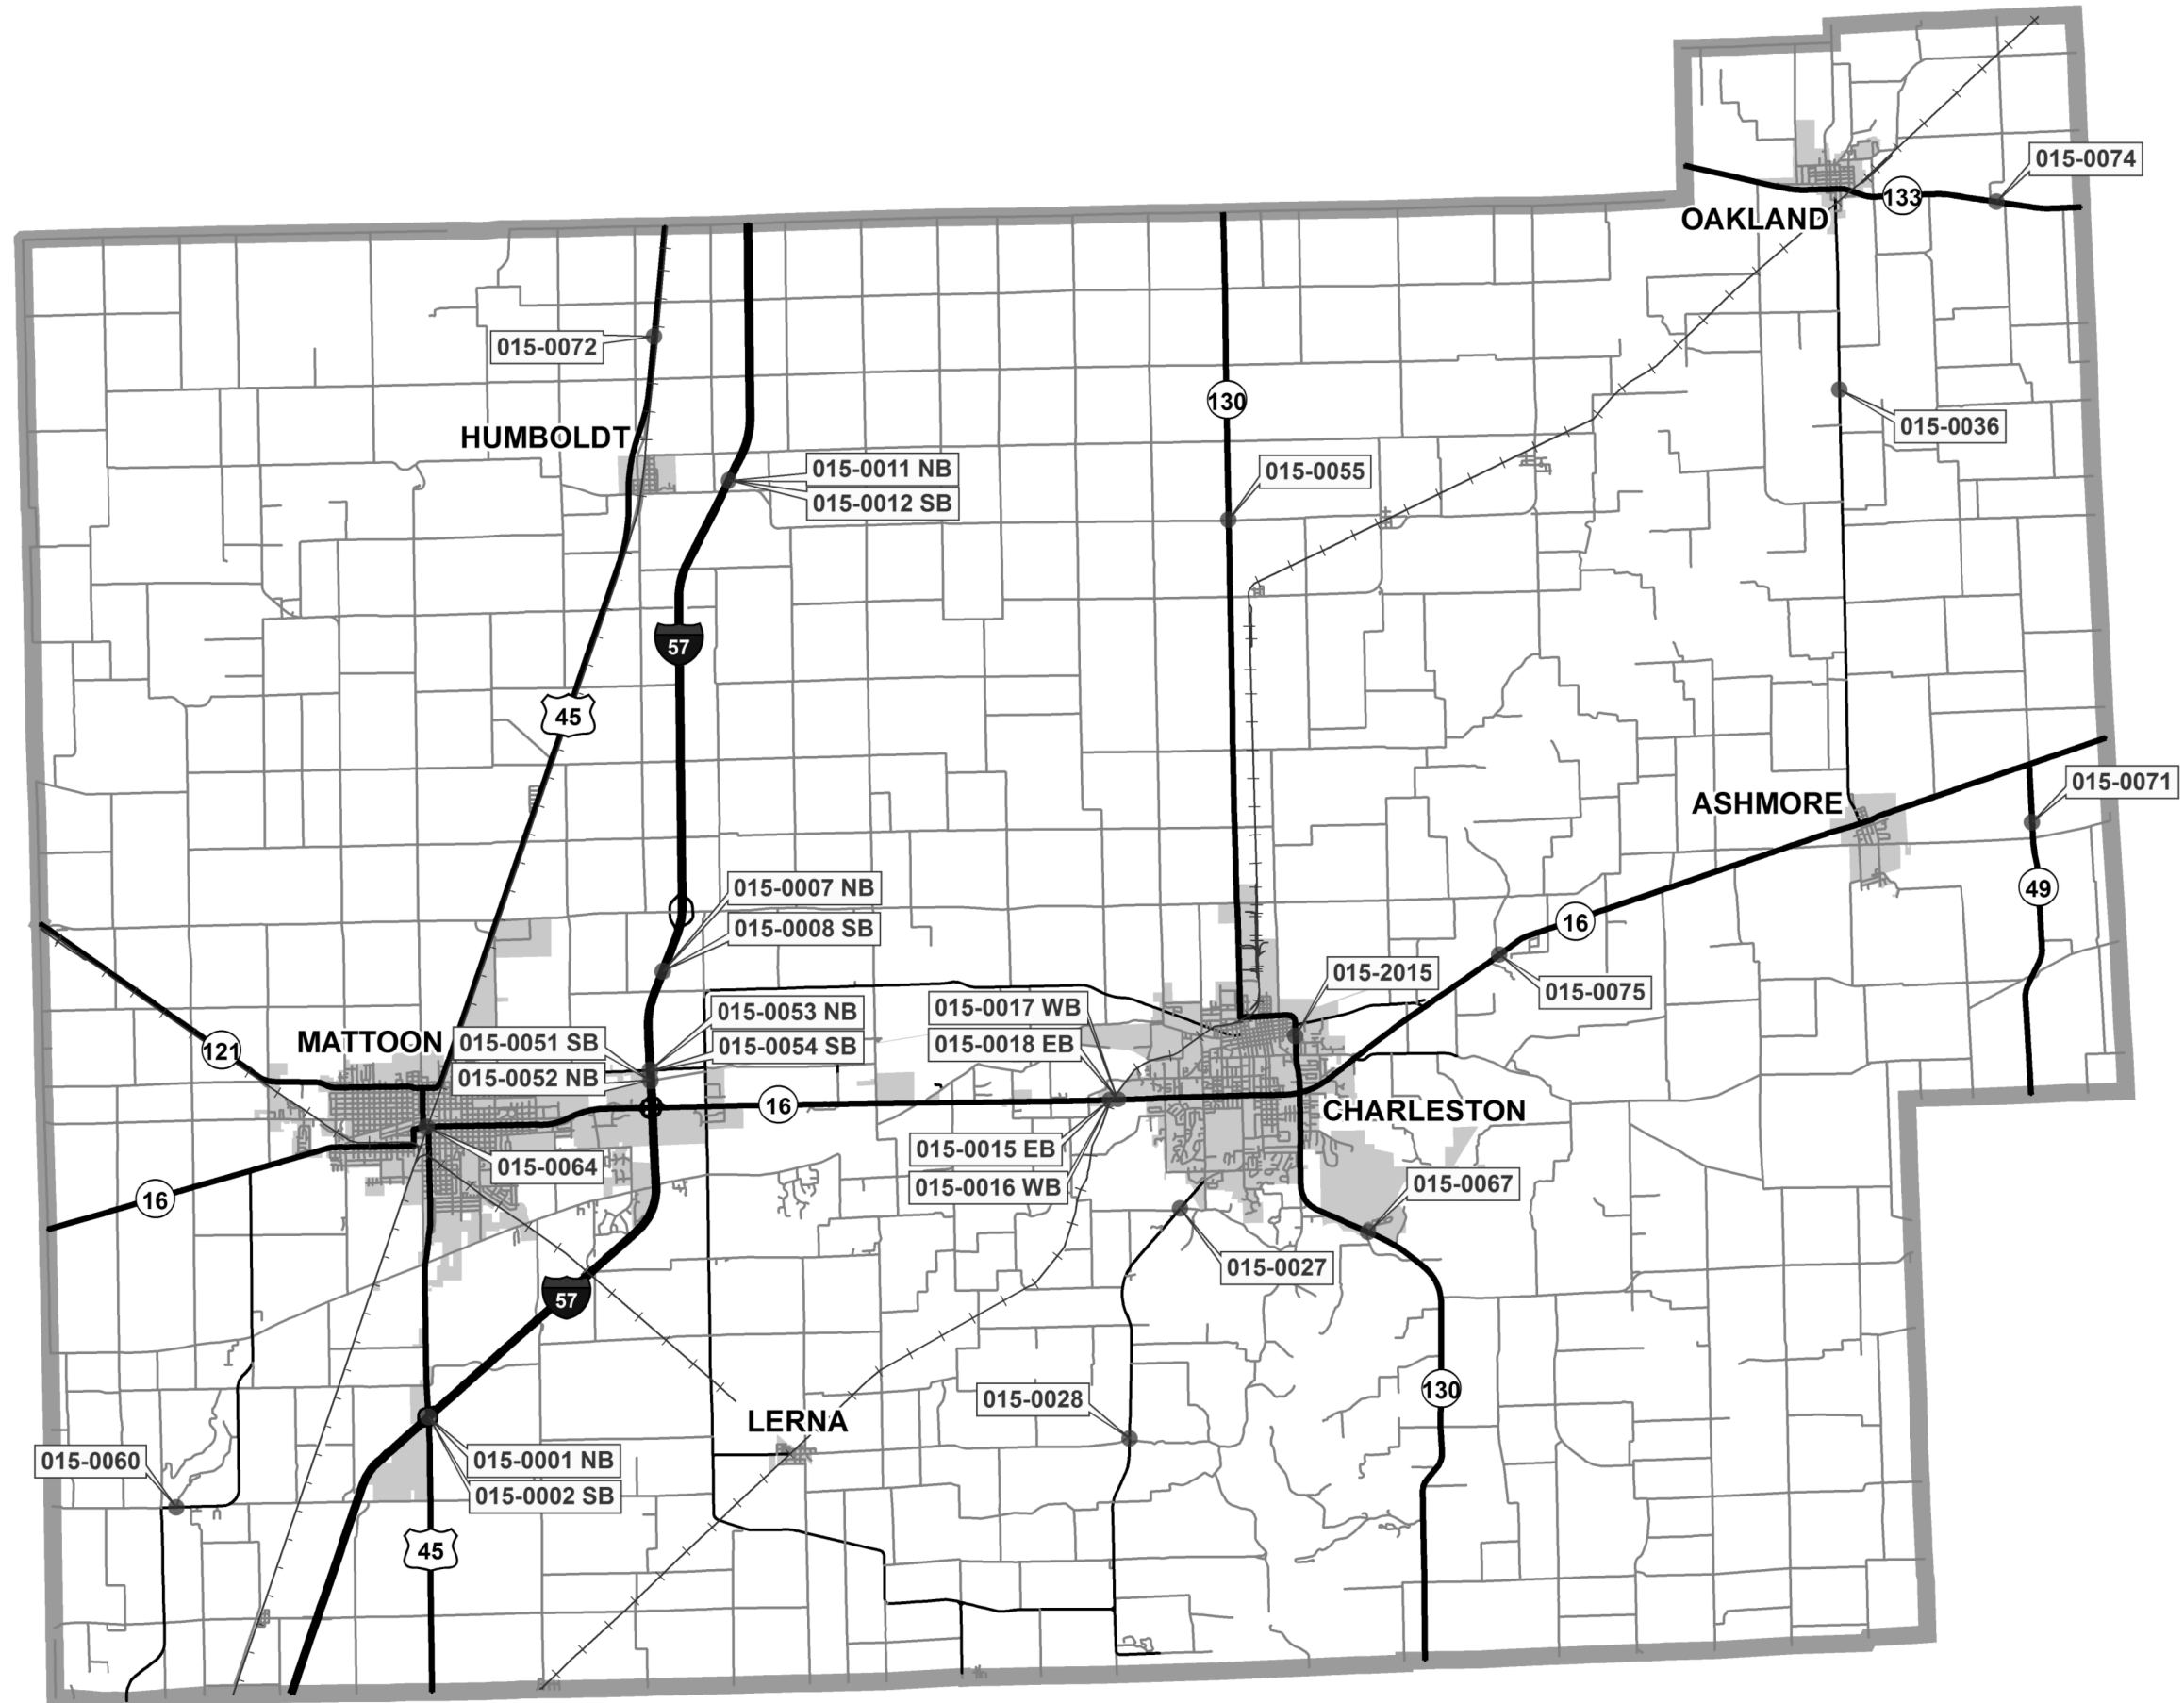

FILE NAME =	USER NAME = steffenk	DESIGNED -	REVISED -	STATE OF ILLINOIS DEPARTMENT OF TRANSPORTATION	COLES COUNTY LOCATION MAP		RT.	SECTION	COUNTY	TOTAL SHEETS	SHEET NO.
Default	ct:\pw\work\p\dot\stefenk\d0386269\074671-sht-locations.dgn	DRAWN -	REVISED -				VAR.	D7 BR DECK SEALING 2015	VARIOUS	13	9
	PLOT SCALE = 100.0000' / in.	CHECKED -	REVISED -				CONTRACT NO. 74671				
	PLOT DATE = 8/5/2014	DATE -	REVISED -				SCALE: N/A	SHEET 3 OF 7 SHEETS	STA. TO STA.	ILLINOIS FED. AID PROJECT	

Bridge Deck Sealing - Crawford County

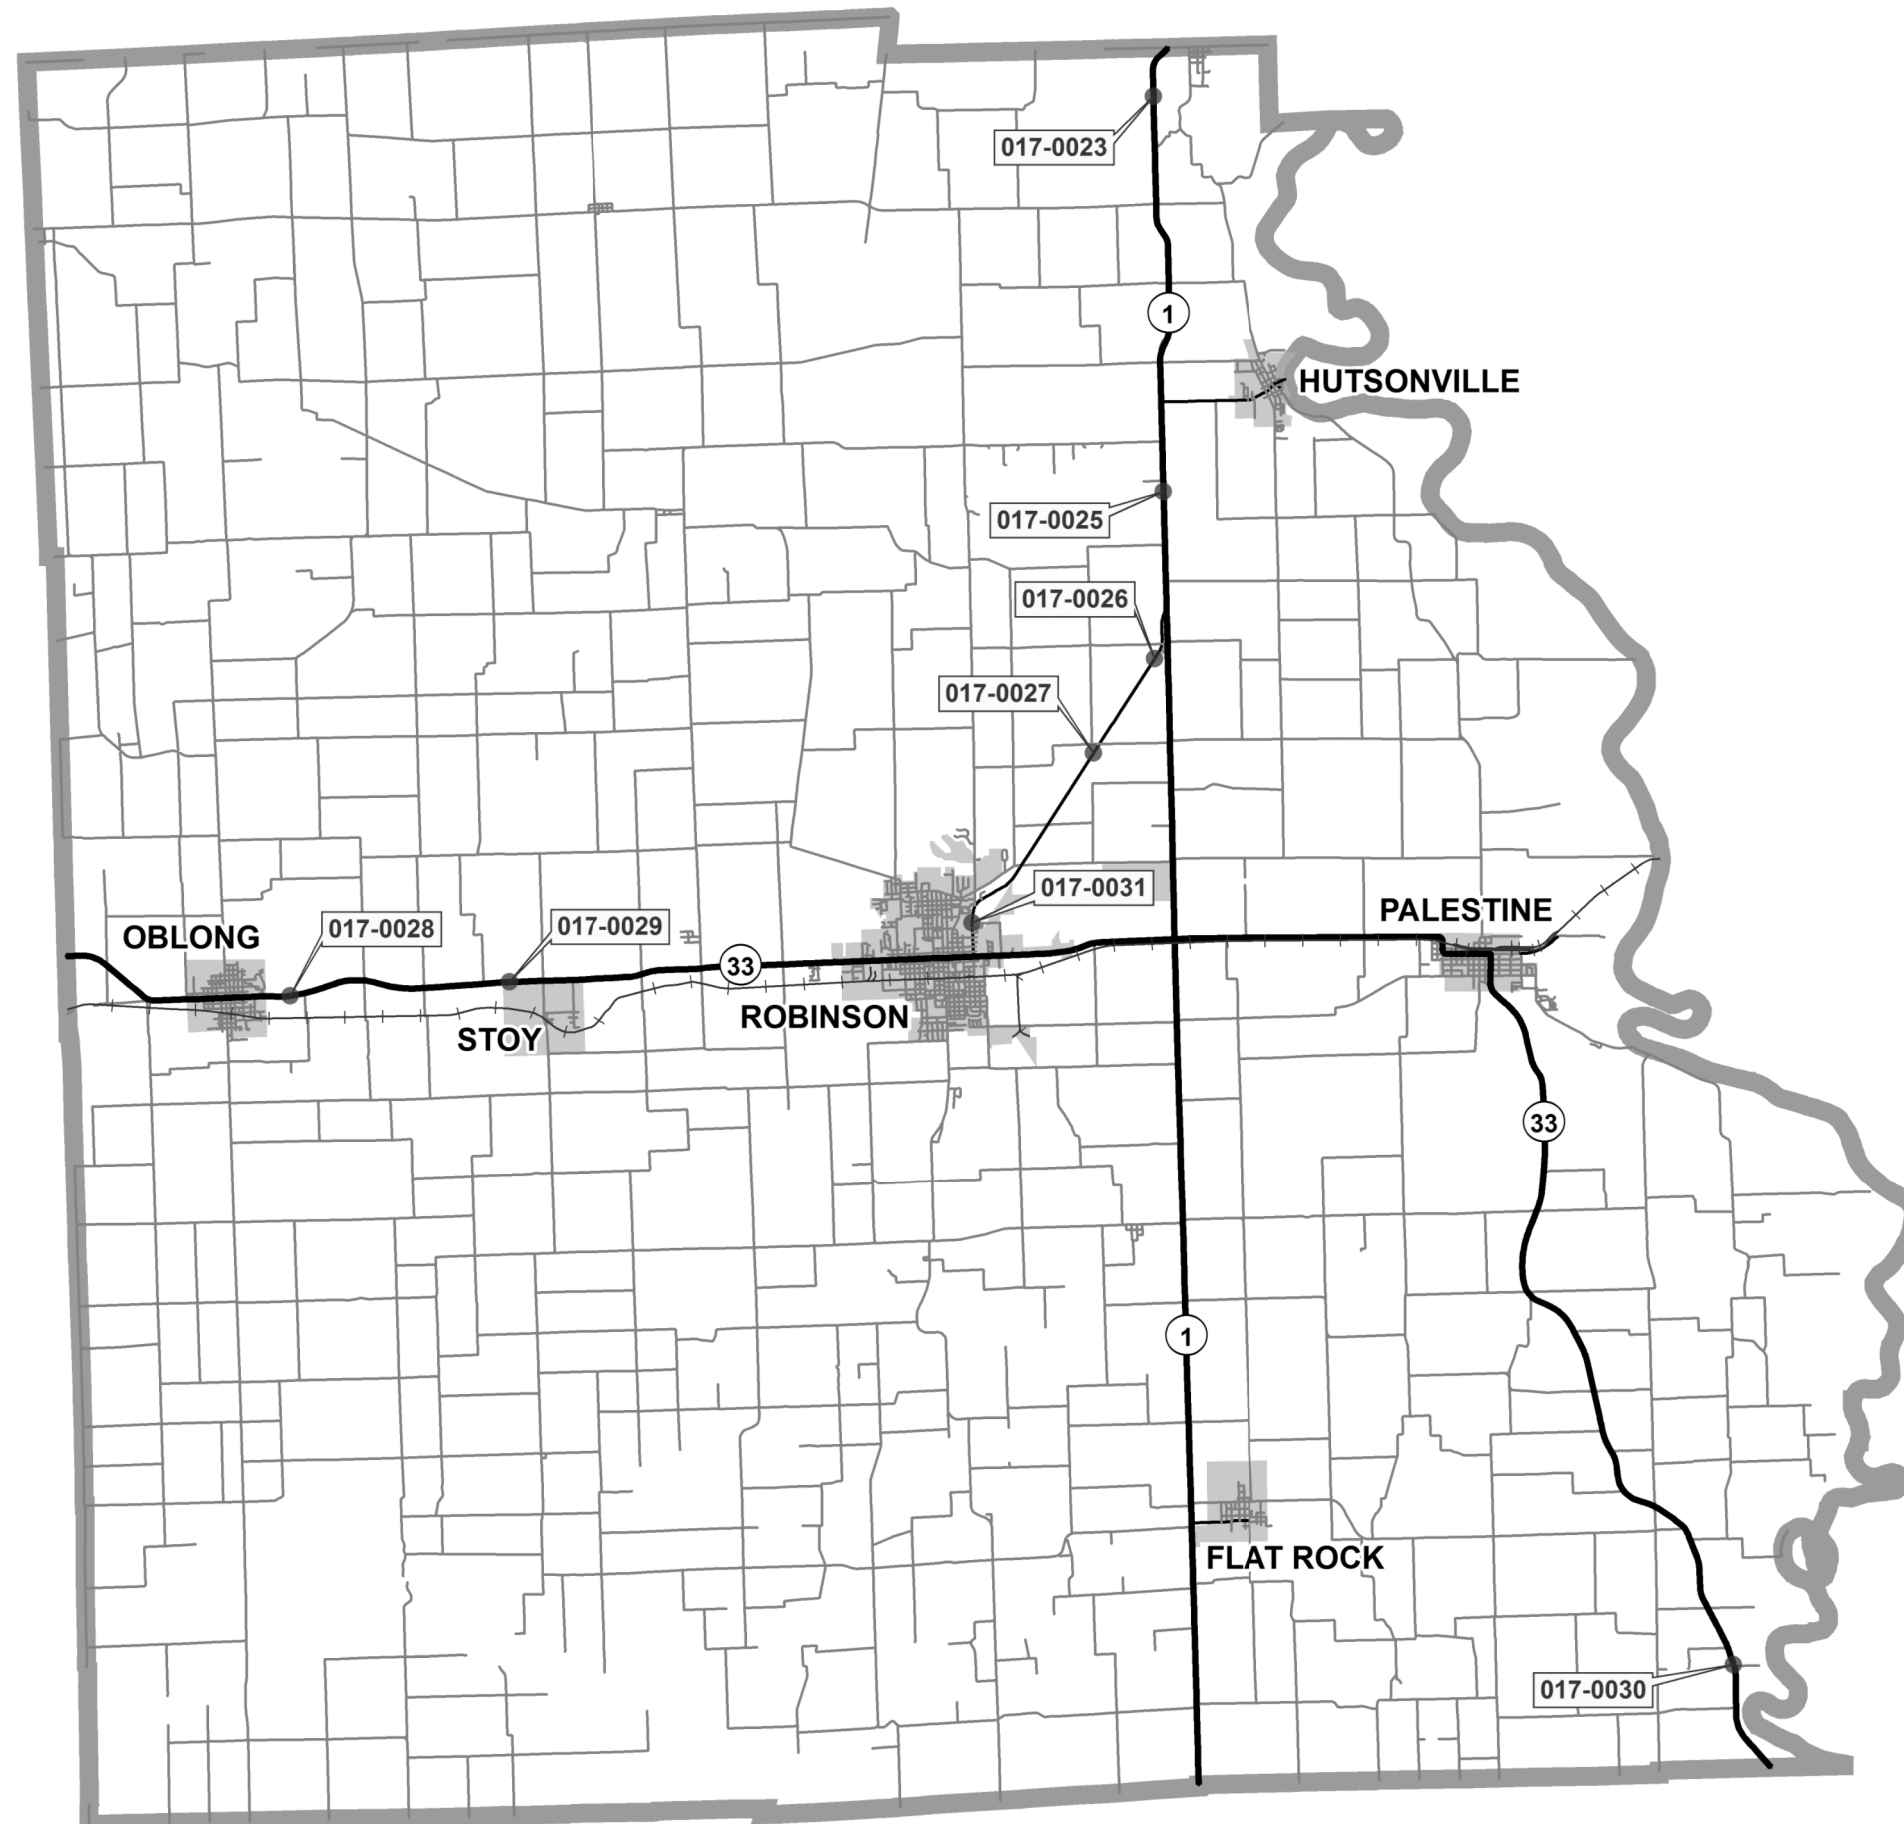

FILE NAME =	USER NAME = steffenmk	DESIGNED -	REVISED -
c:\pwork\pwork\dot\stefjenmk\d0386269\074671-sht-locations.dgn	74671-sht-locations.dgn	DRAWN -	REVISED -
Default	PLOT SCALE = 100.0000' / in.	CHECKED -	REVISED -
	PLOT DATE = 8/5/2014	DATE -	REVISED -


STATE OF ILLINOIS
DEPARTMENT OF TRANSPORTATION

CRAWFORD COUNTY
LOCATION MAP

SCALE: N/A SHEET 4 OF 7 SHEETS STA. TO STA.

RT.	SECTION	COUNTY	TOTAL SHEETS	SHEET NO.
VAR.	D7 BR DECK SEALING 2015	VARIOUS	13	10
			CONTRACT NO. 74671	
ILLINOIS FED. AID PROJECT				

Bridge Deck Sealing - Cumberland County

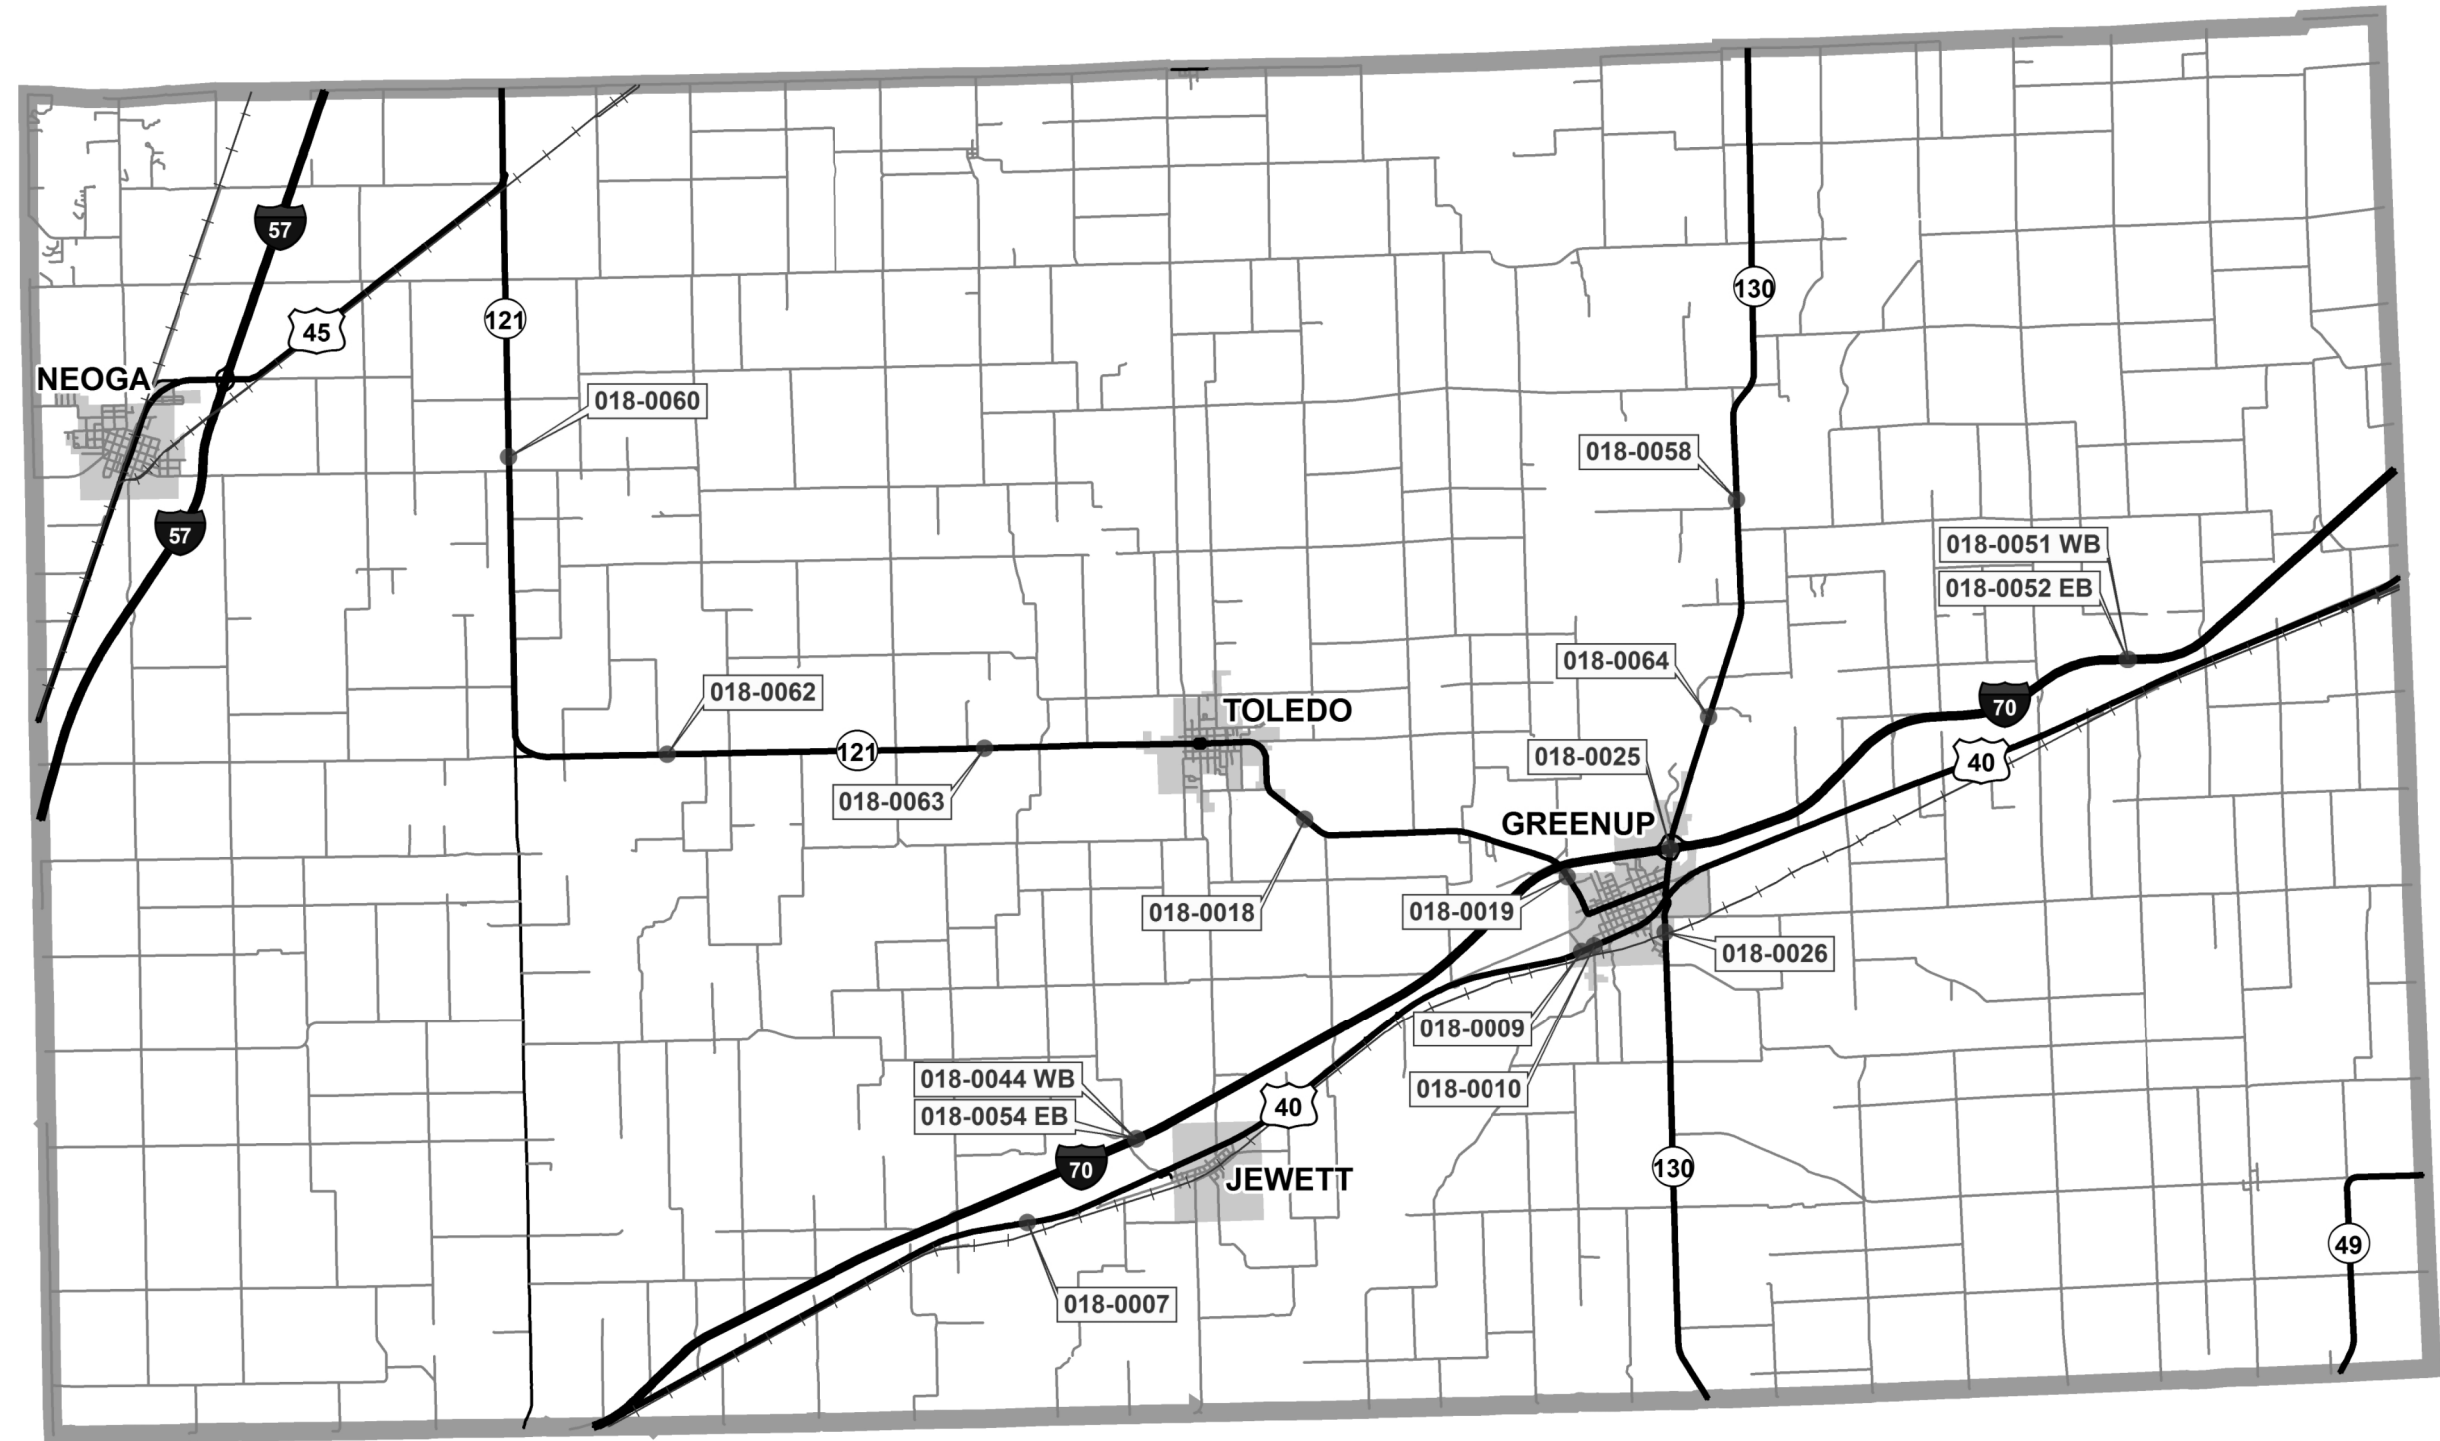


FILE NAME =	USER NAME = steffenmk	DESIGNED -	REVISED -
c:\pwork\pwork\dot\steffenmk\d0386269\0774671-sht-locations.dgn		DRAWN -	REVISED -
Default	PLOT SCALE = 100.0000' / in.	CHECKED -	REVISED -
	PLOT DATE = 8/5/2014	DATE -	REVISED -

**STATE OF ILLINOIS
DEPARTMENT OF TRANSPORTATION**

CUMBERLAND COUNTY LOCATION MAP			
SCALE: N/A	SHEET 5	OF 7 SHEETS	STA. TO STA.

RTE.	SECTION	COUNTY	TOTAL SHEETS	SHEET NO.
VAR.	D7 BR DECK SEALING 2015	VARIOUS	13	11
			CONTRACT NO. 74671	
ILLINOIS FED. AID PROJECT				

Bridge Deck Sealing - Jasper County

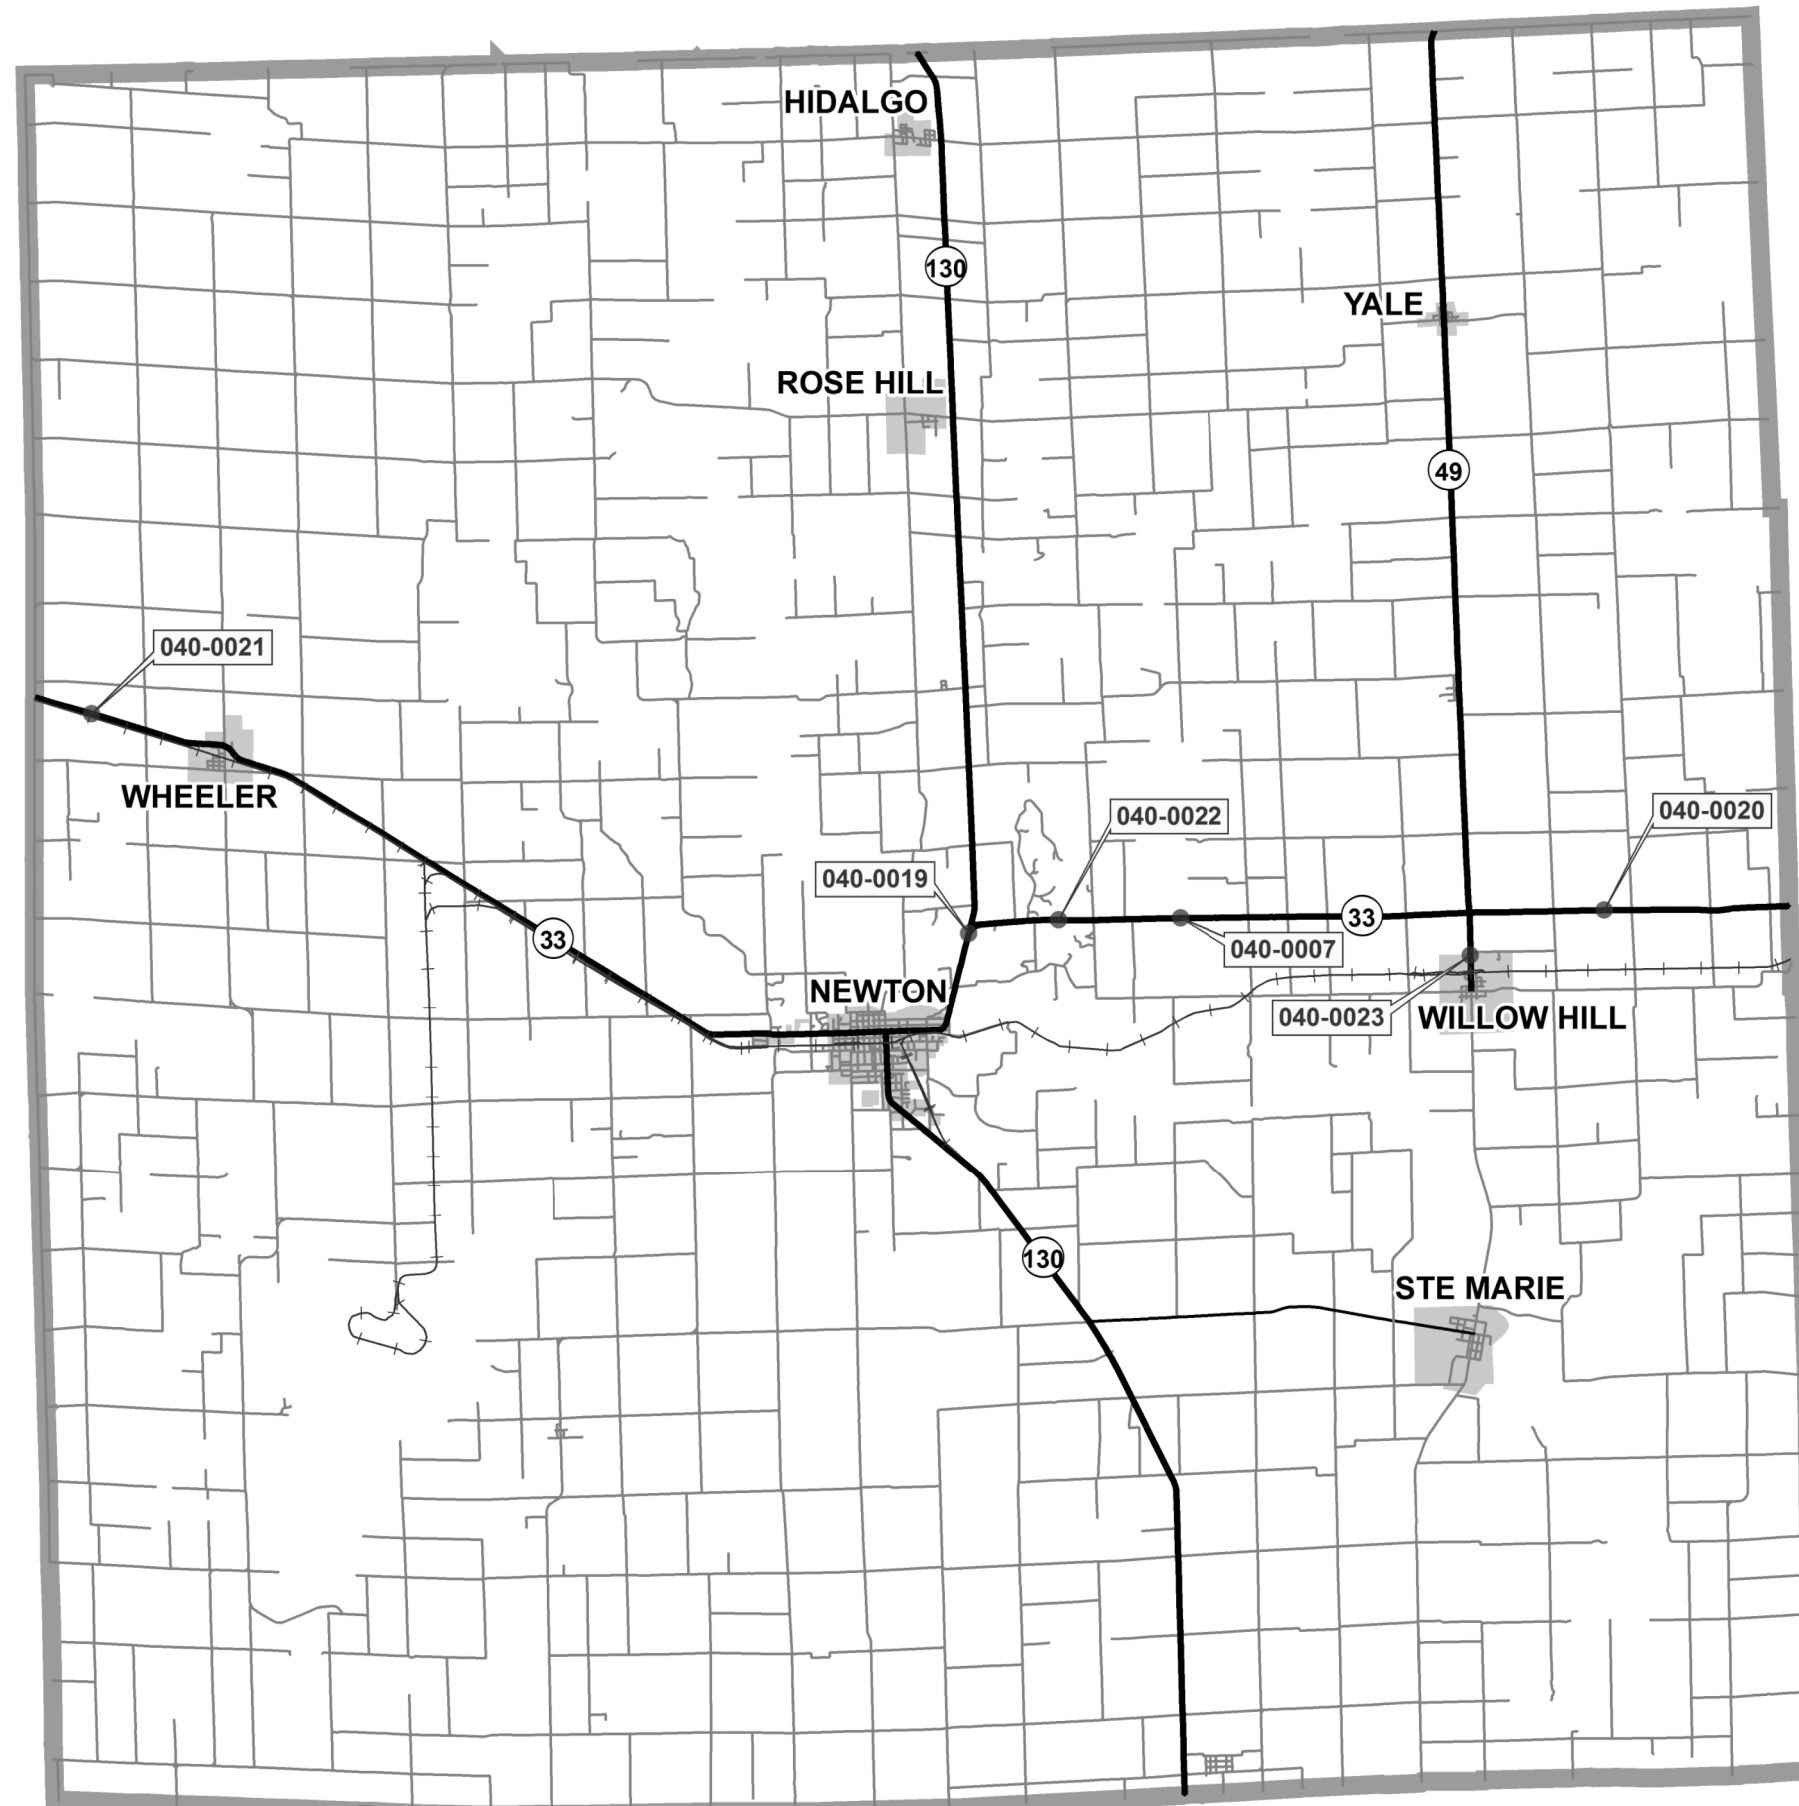


FILE NAME =	USER NAME = steffenmk	DESIGNED -	REVISED -
c:\pwork\pwork\dot\stefjenmk\d0386269\074671-sht-locations.dgn		DRAWN -	REVISED -
Default	PLOT SCALE = 100.0000' / in.	CHECKED -	REVISED -
	PLOT DATE = 8/5/2014	DATE -	REVISED -

STATE OF ILLINOIS
DEPARTMENT OF TRANSPORTATION

JASPER COUNTY LOCATION MAP			
SCALE: N/A	SHEET 6	OF 7 SHEETS	STA. TO STA.

RTE.	SECTION	COUNTY	TOTAL SHEETS	SHEET NO.
VAR.	D7 BR DECK SEALING 2015	VARIOUS	13	12
			CONTRACT NO. 74671	
ILLINOIS FED. AID PROJECT				

Bridge Deck Sealing - Richland County

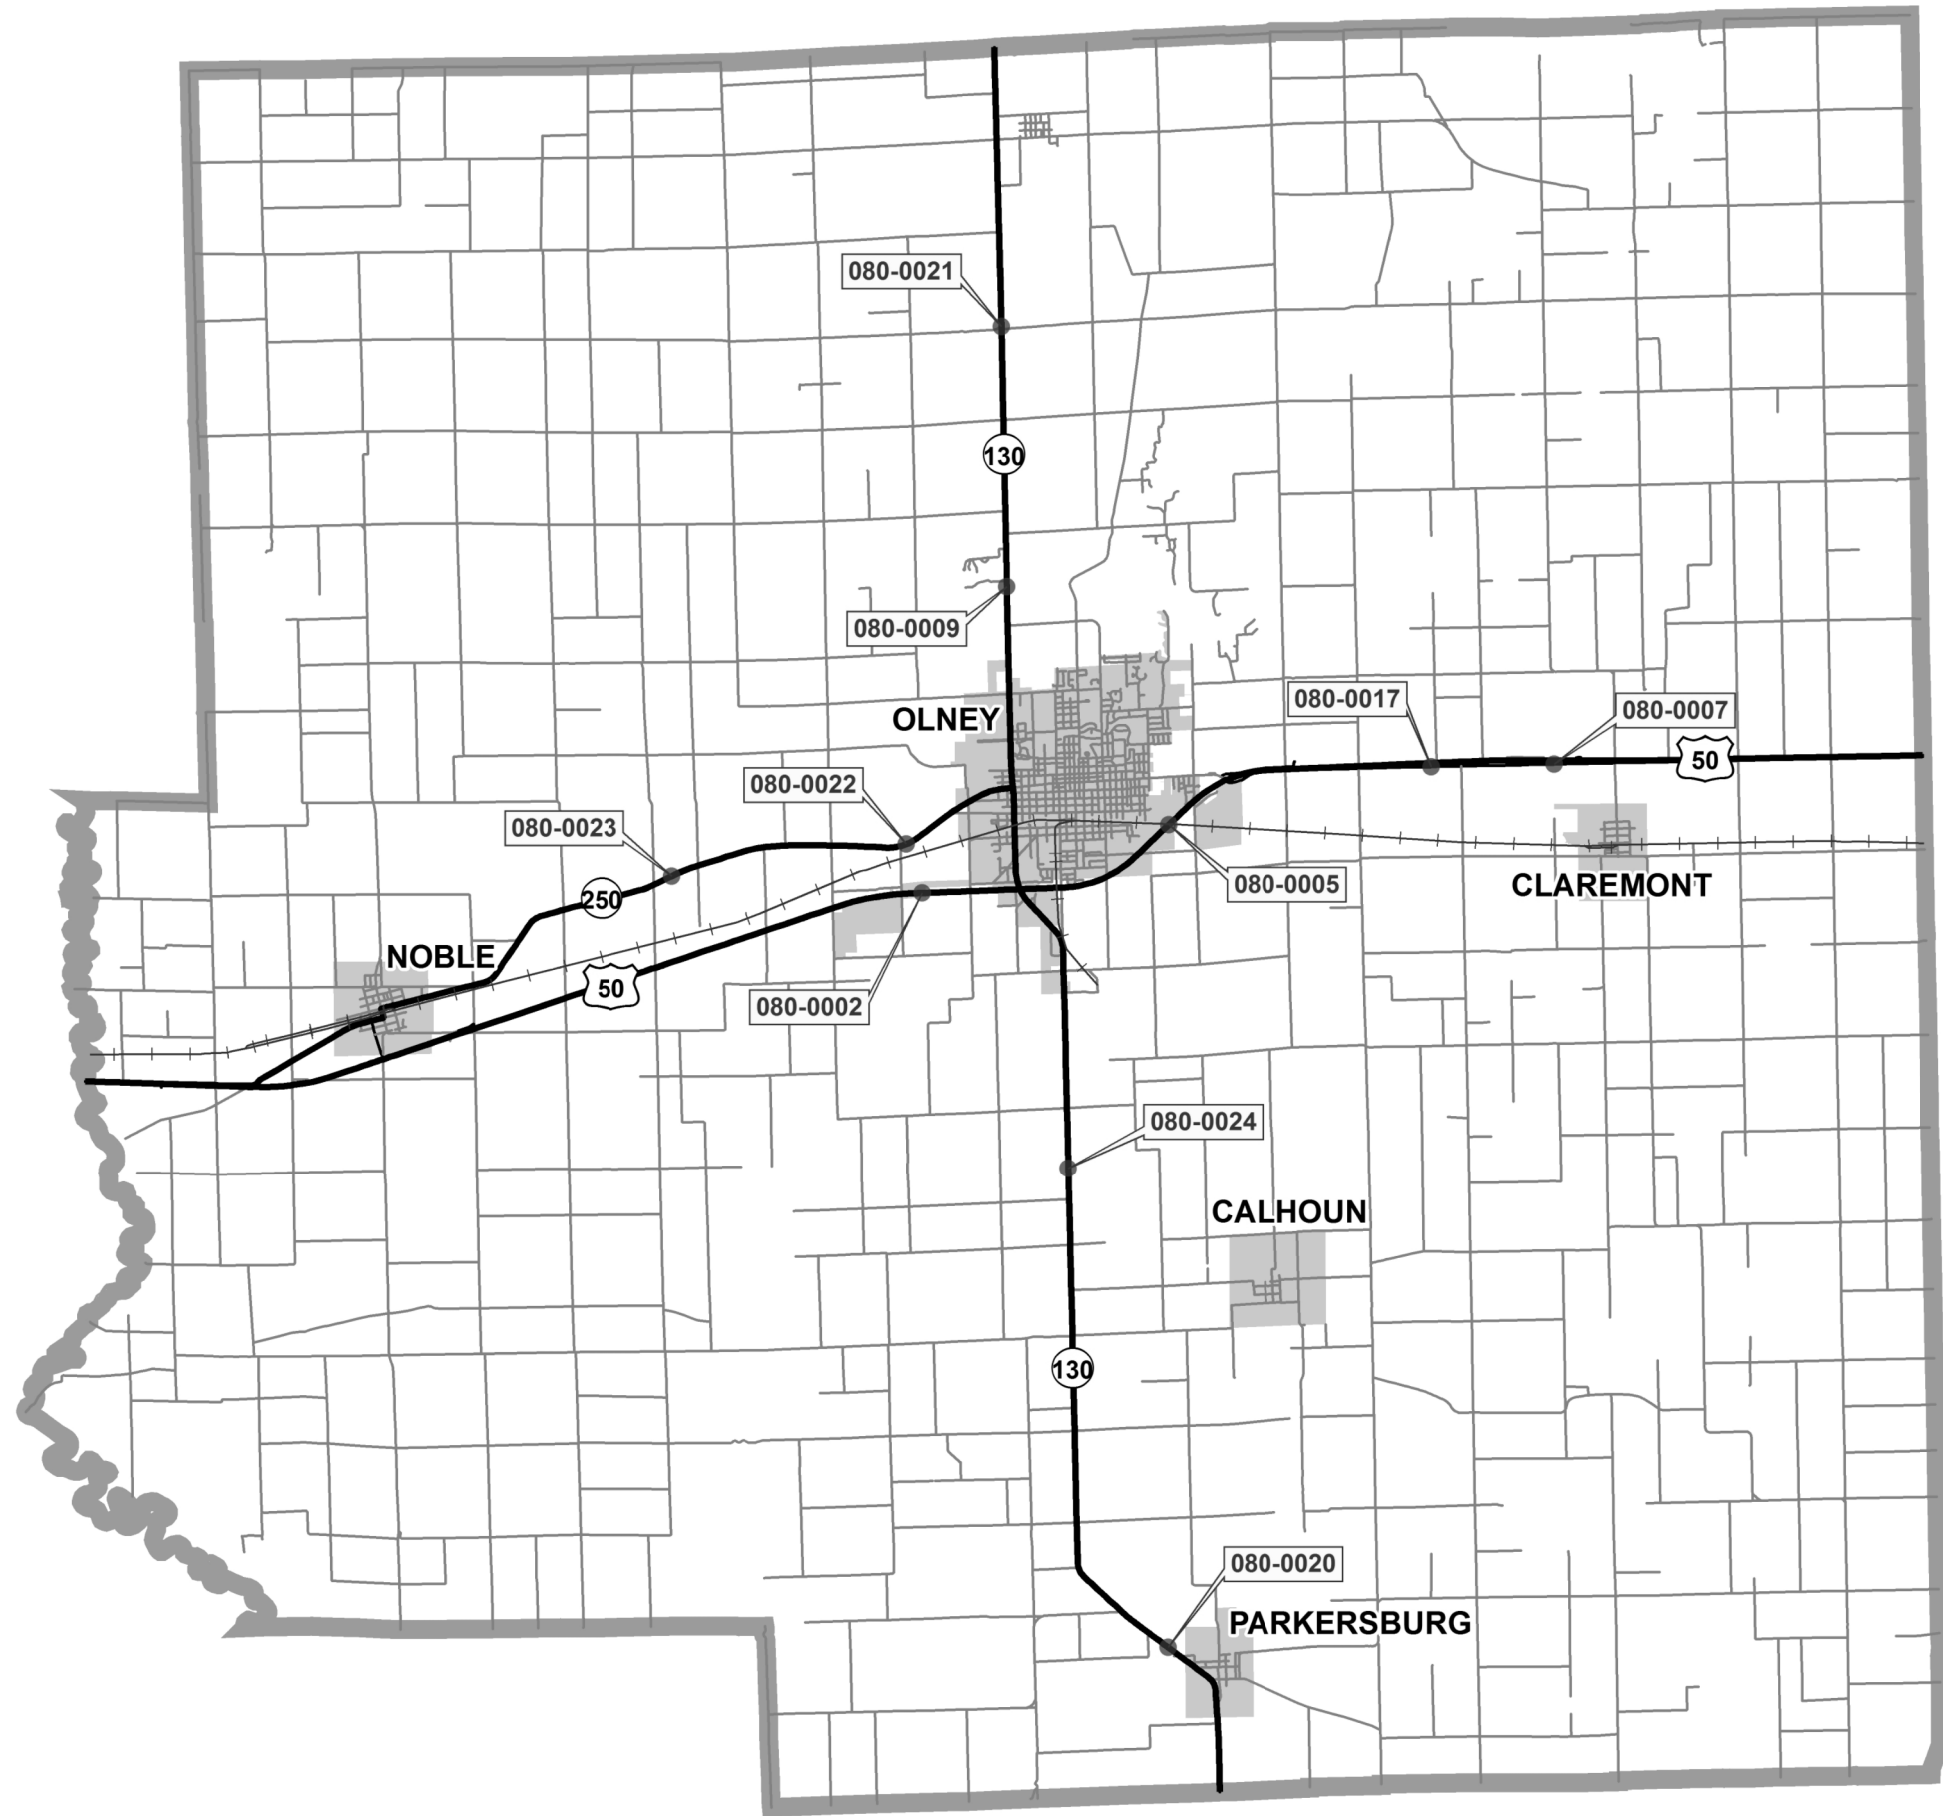

FILE NAME =	USER NAME = steffenmk	DESIGNED -	REVISED -
ct:\pw\work\p\dot\steffenmk\d0386269\074671-shr-locations.dgn		DRAWN -	REVISED -
Default	PLOT SCALE = 100.0000' / in.	CHECKED -	REVISED -
	PLOT DATE = 8/5/2014	DATE -	REVISED -

STATE OF ILLINOIS
DEPARTMENT OF TRANSPORTATION

RICHLAND COUNTY
LOCATION MAP

SCALE: N/A SHEET 7 OF 7 SHEETS STA. TO STA.

RT.	SECTION	COUNTY	TOTAL SHEETS	SHEET NO.
VAR.	D7 BR DECK SEALING 2015	VARIOUS	13	13
			CONTRACT NO. 74671	
ILLINOIS FED. AID PROJECT				