



ROUTE	SECTION	COUNTY	TOTAL SHEETS	SHEET NUMBER
FAU 3730	K (B & C) 2-1	COOK	12	6

Contract 60C27

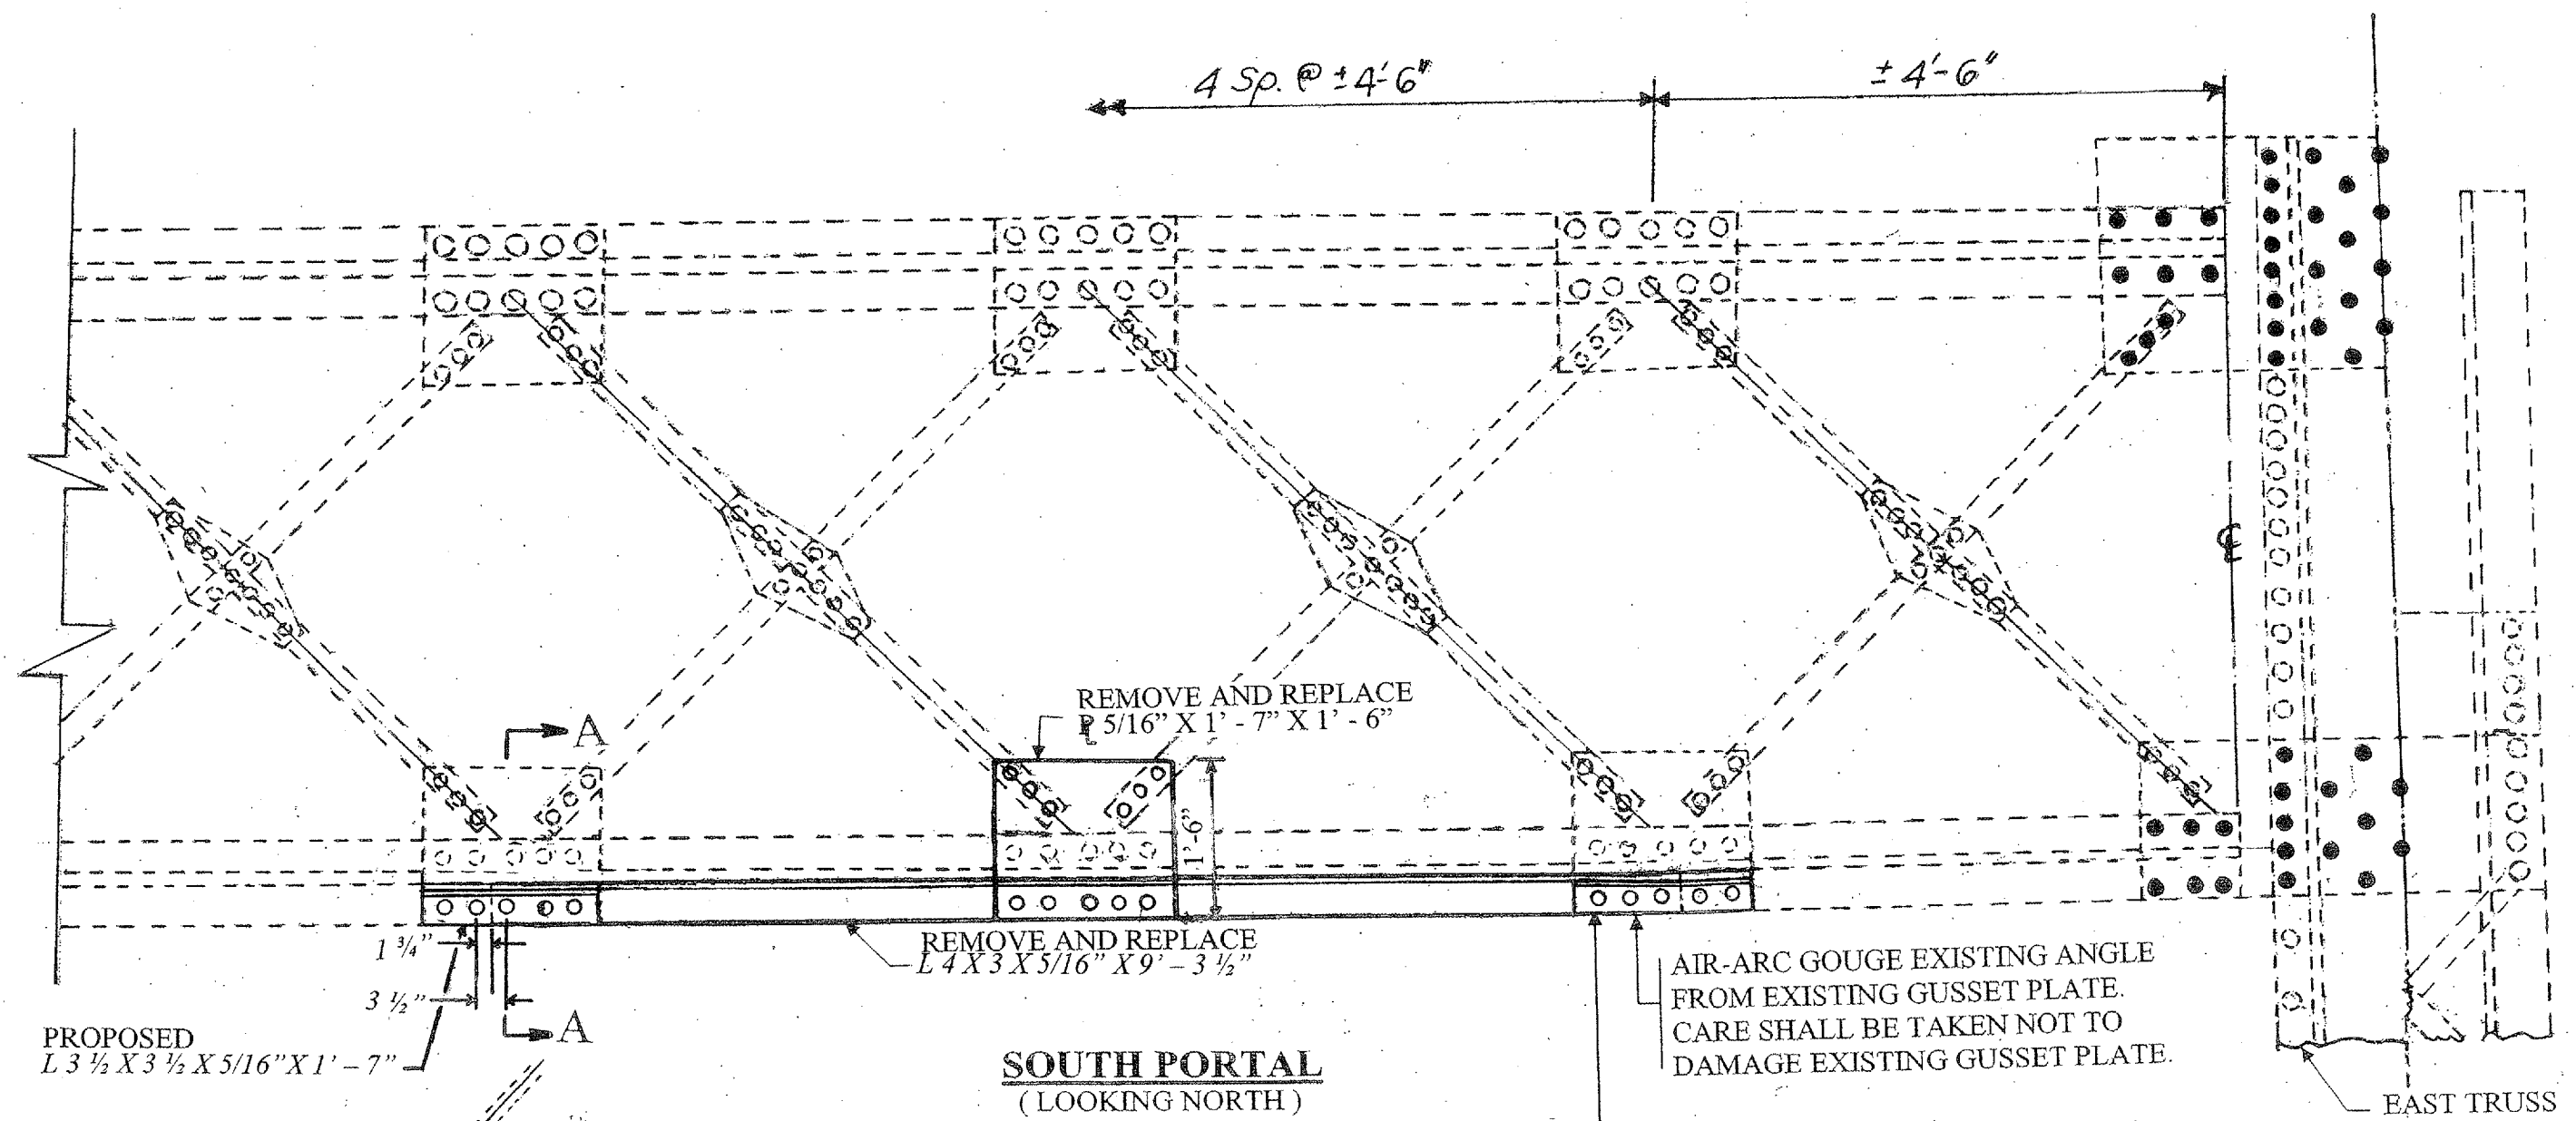

**SOUTH PORTAL**  
(LOOKING NORTH)  
SHOWING BOTTOM OF PORTAL.

PROPOSED  
L 3 1/2 X 3 1/2 X 5/16" X 1'-7"

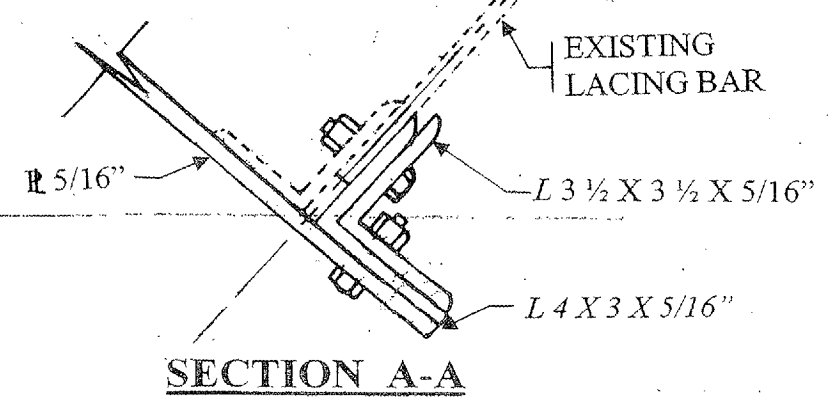

**SECTION A-A**

NOTES:  
USE EXISTING BOLT HOLE LOCATIONS AS  
A TEMPLATE TO FIELD DRILL NEW HOLES.

ILLINOIS DEPARTMENT OF TRANSPORTATION  
**STRUCTURAL STEEL REPAIR**  
  
IL 1 (HALSTED STREET)  
OVER LITTLE CALUMET RIVER  
SN 016-0193