


ROUTE	SECTION	COUNTY	TOTAL SHEETS	SHEET NUMBER
EAU 3730	K (B & C) 2-1	COOK	12	8

Contract 60C27

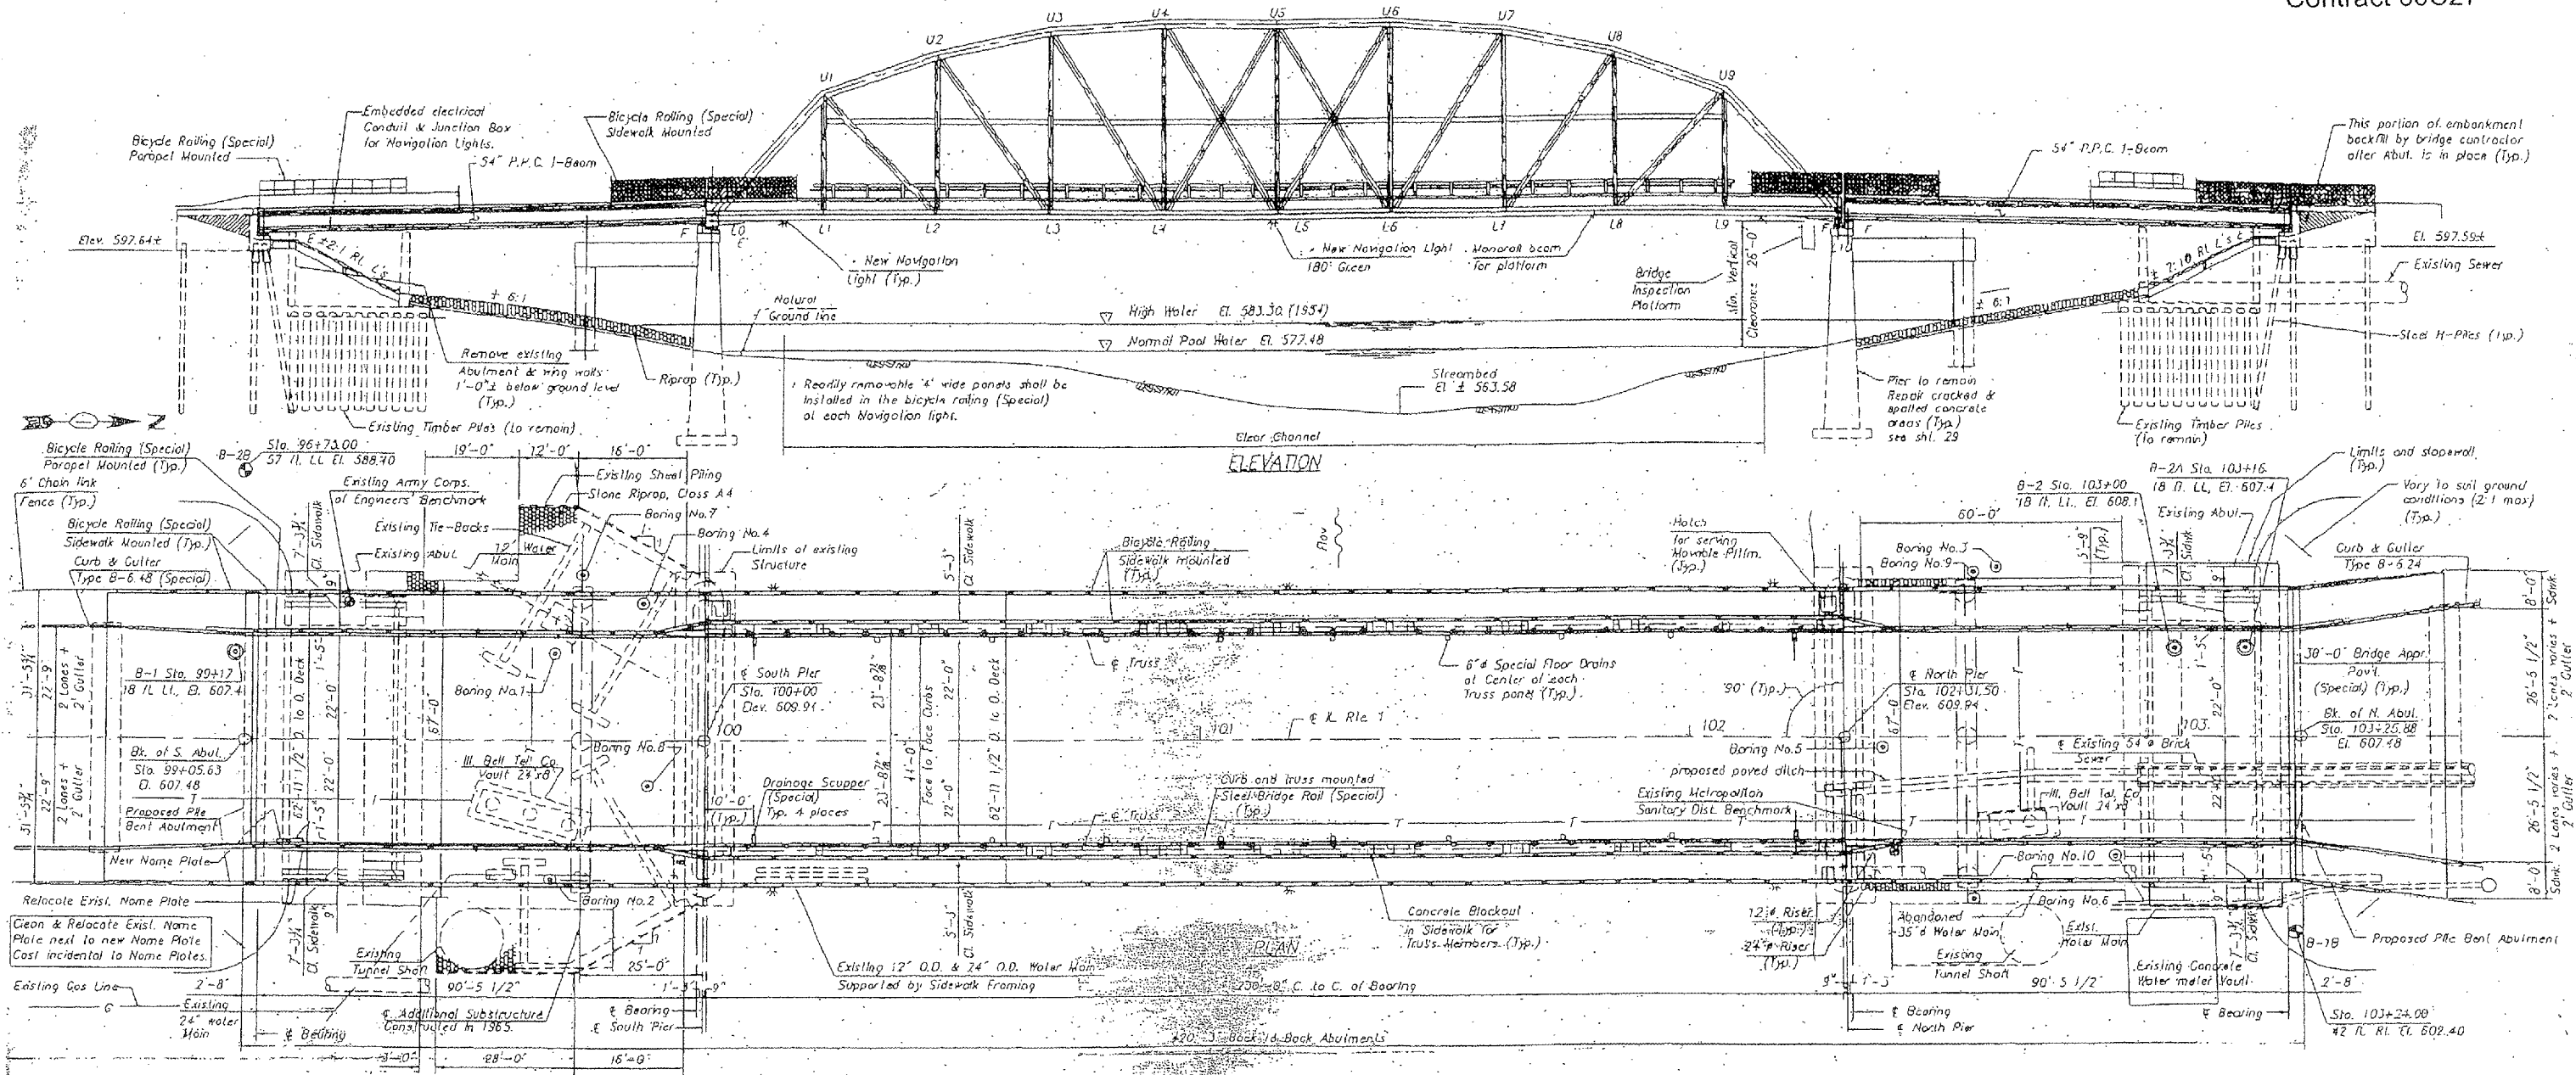

FOR INFORMATION ONLY

ILLINOIS DEPARTMENT OF TRANSPORTATION
PLAN AND ELEVATIONS
INSPECTION PLATFORM DETAILS
IL 1 (HALSTED STREET)
OVER LITTLE CALUMET RIVER
SN 016-0193