


ROUTE	SECTION	COUNTY	TOTAL SHEETS	SHEET NUMBER
EAU 3730	K (B & C) 2-1	COOK	12	9

Contract 60C27

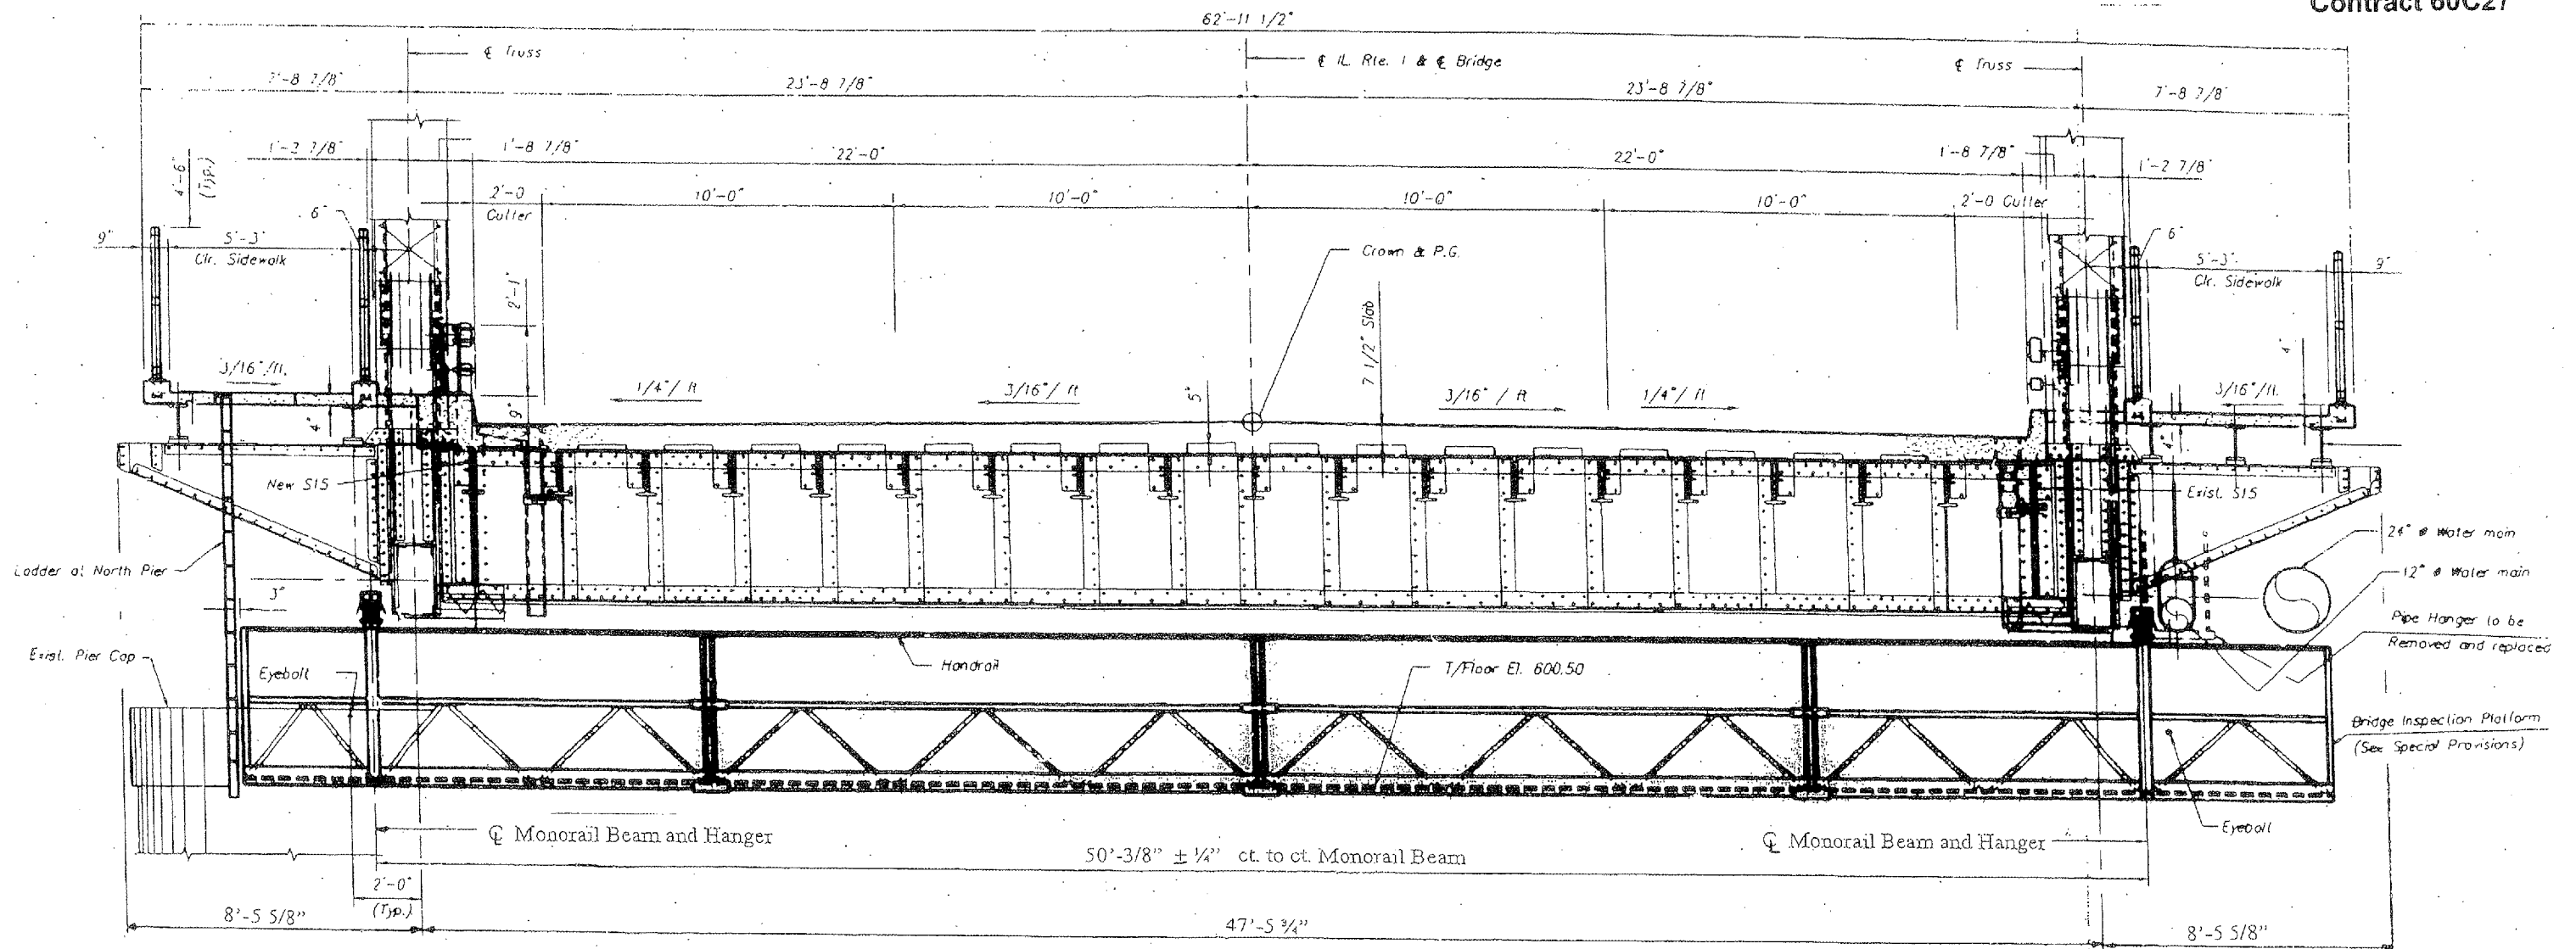

**GENERAL ELEVATION OF PLATFORM
(LOOKING NORTH)**

BILL OF MATERIAL

ITEM	UNIT	TOTAL
BRIDGE INSPECTION PLATFORM	L SUM	1

FOR INFORMATION ONLY

ILLINOIS DEPARTMENT OF TRANSPORTATION
INSPECTION PLATFORM DETAILS
 IL 1 (HALSTED STREET)
 OVER LITTLE CALUMET RIVER
 SN 016-0193

