


ROUTE	SECTION	COUNTY	TOTAL SHEETS	SHEET NUMBER
VARIOUS	2007-009 GR	VARIOUS	27	9

Contract 60C34

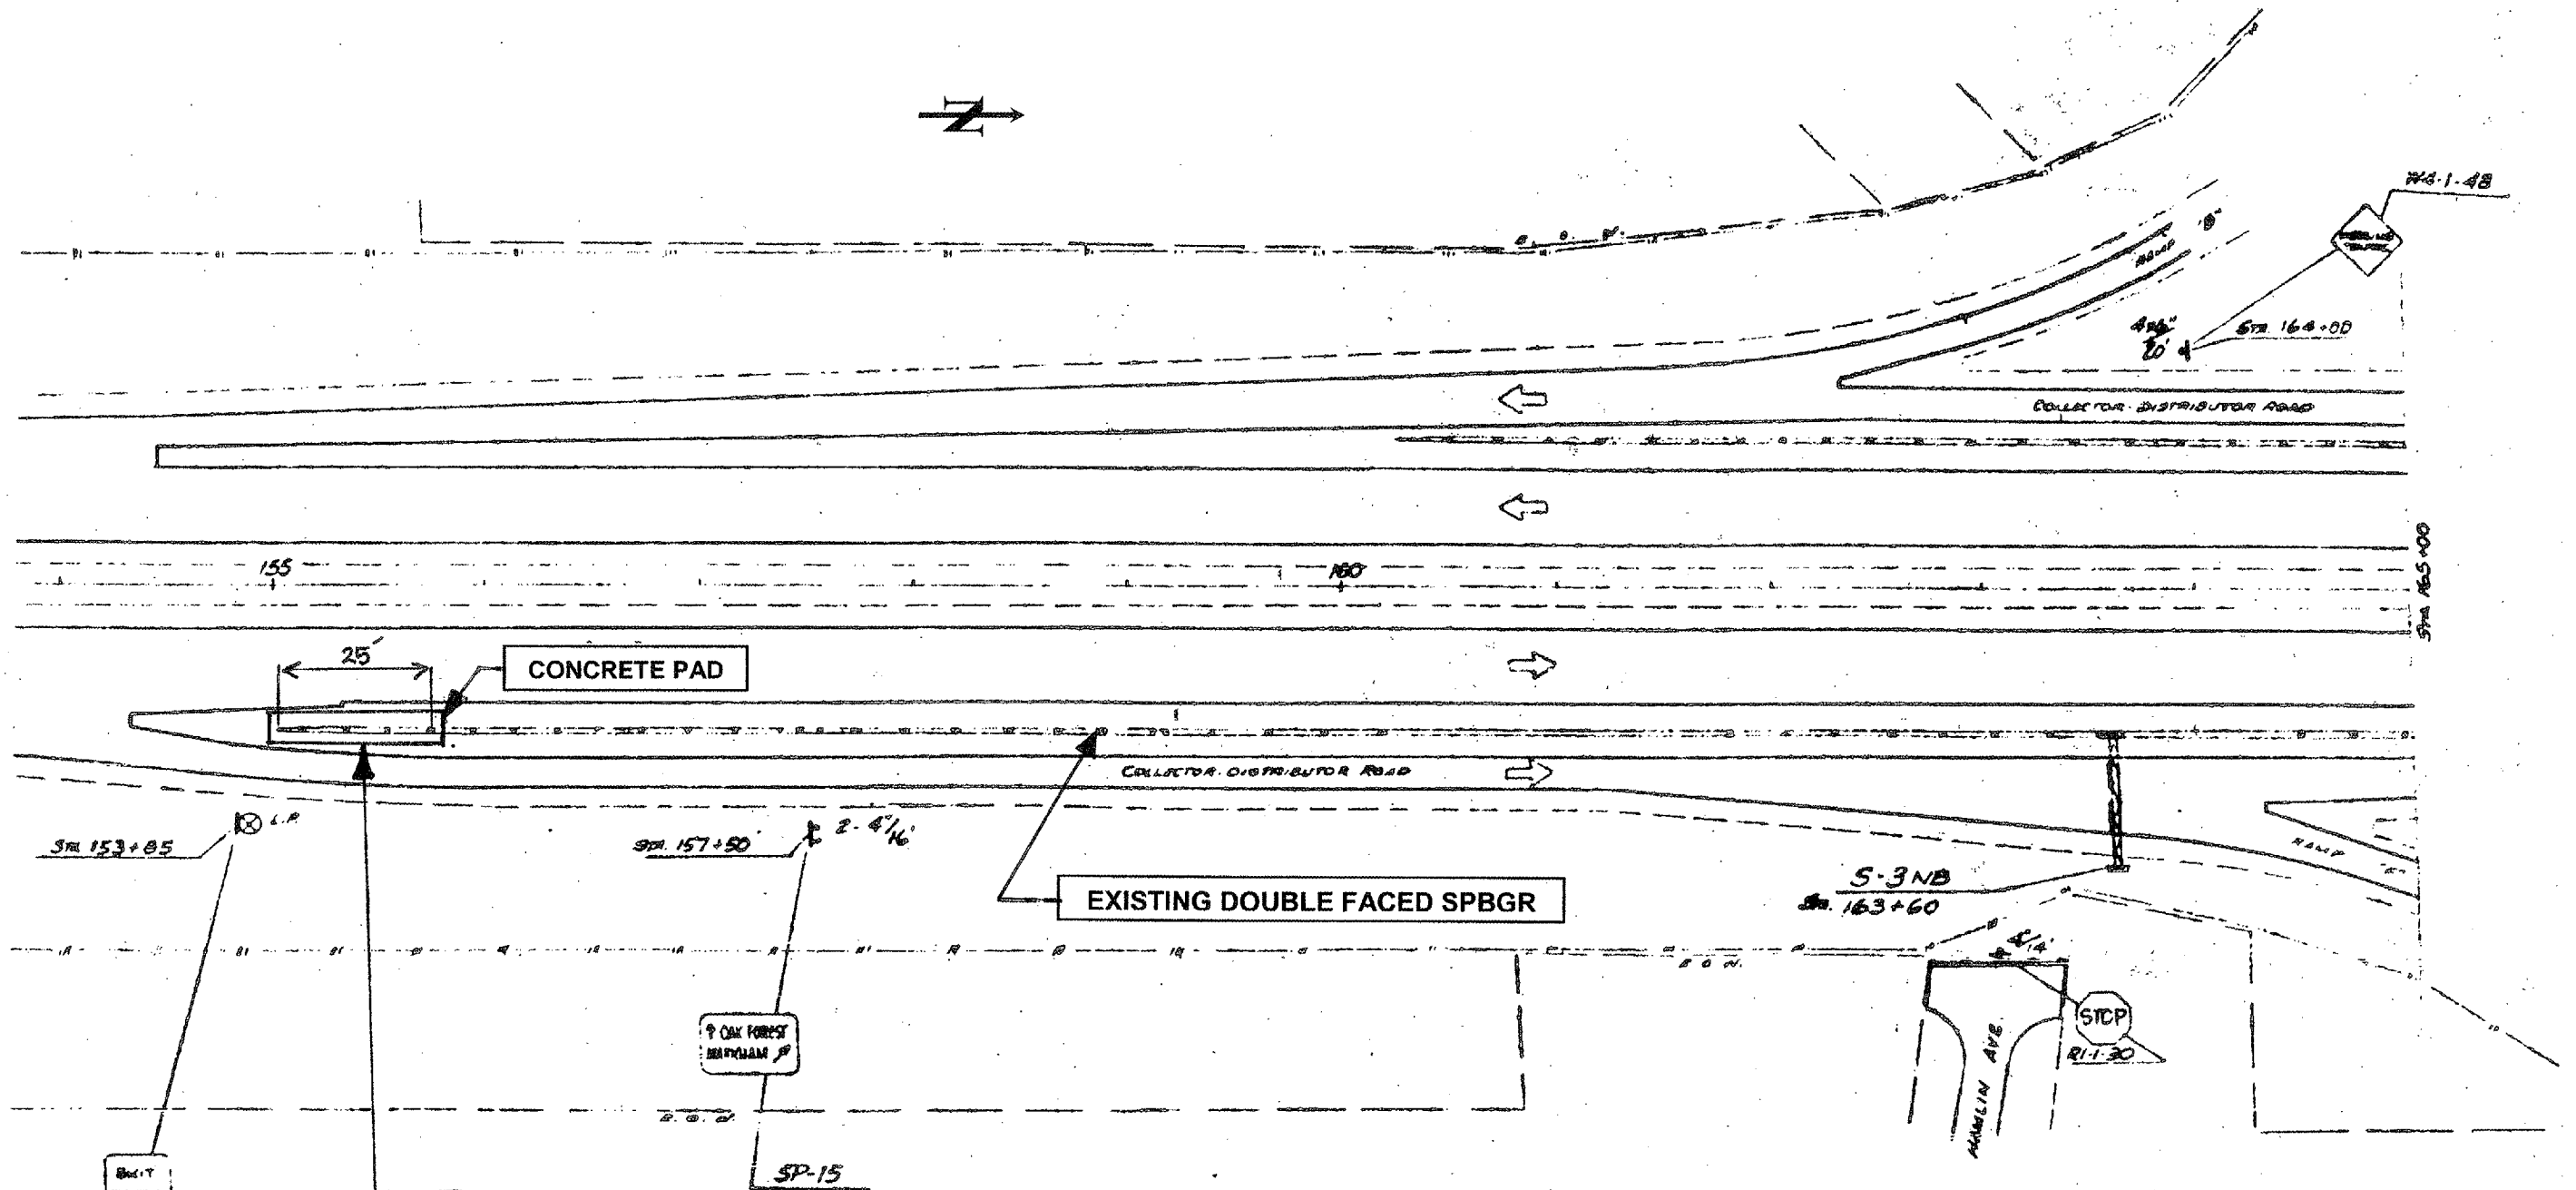

**REPLACE EXISTING TRAFFIC BARRIER TERMINAL TYPE 3 WITH 'IMPACT ATTENUATOR (FULLY REDIRECTIVE, RESETTABLE) TEST LEVEL 3'**

ILLINOIS DEPARTMENT OF TRANSPORTATION  
**REPAIR PLAN**  
**LOCATION: 1**  
**I-57 NB AT 159<sup>TH</sup> ST**

Rev. 4-17-08

SHEET 1 OF 2