
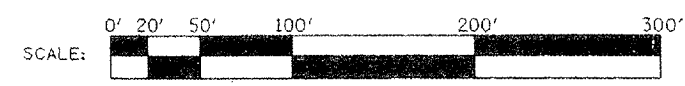
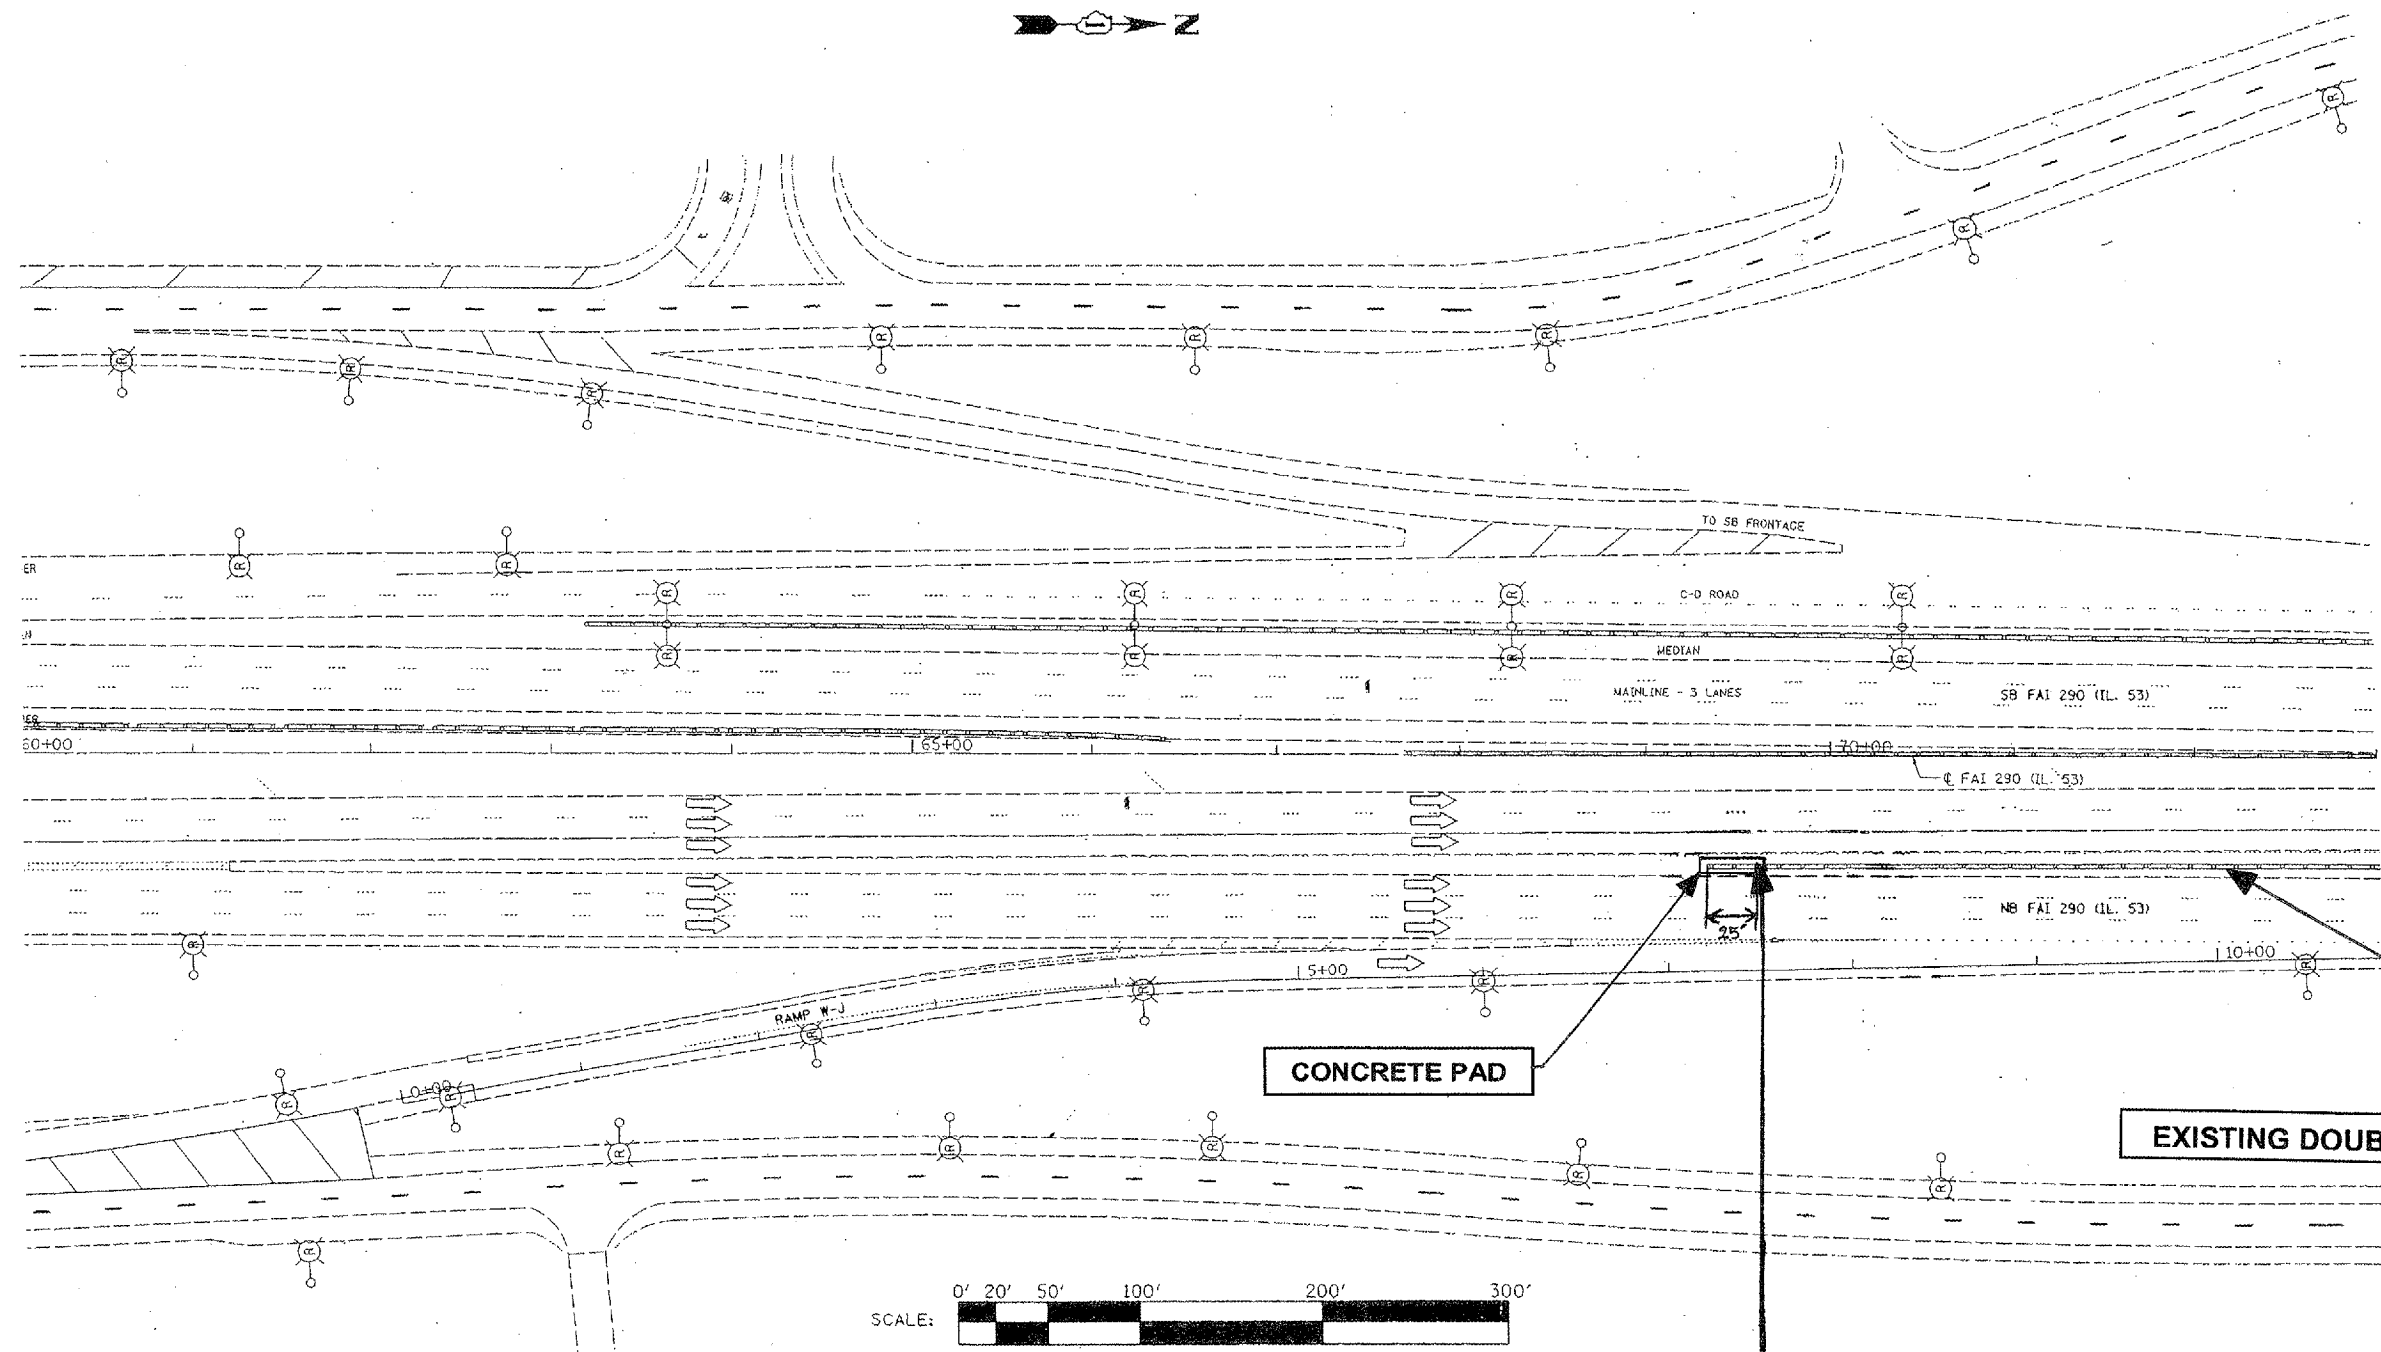


ROUTE VARIOUS	SECTION 2007-009 GR	COUNTY VARIOUS	TOTAL SHEETS 27	SHEET NUMBER 15
------------------	------------------------	-------------------	-----------------------	-----------------------

Contract 60C34

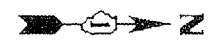

**REPLACE EXISTING TRAFFIC BARRIER TERMINAL TYPE 3 WITH
"IMPACT ATTENUATOR (FULLY REDIRECTIVE, RESETTABLE) TEST LEVEL 3"**

ILLINOIS DEPARTMENT OF TRANSPORTATION

REPAIR PLAN
LOCATION: 4
I-290 WB AT SPLIT TO I-90 & IL-62

SHEET 1 OF 2

Rev. 4-17-08