
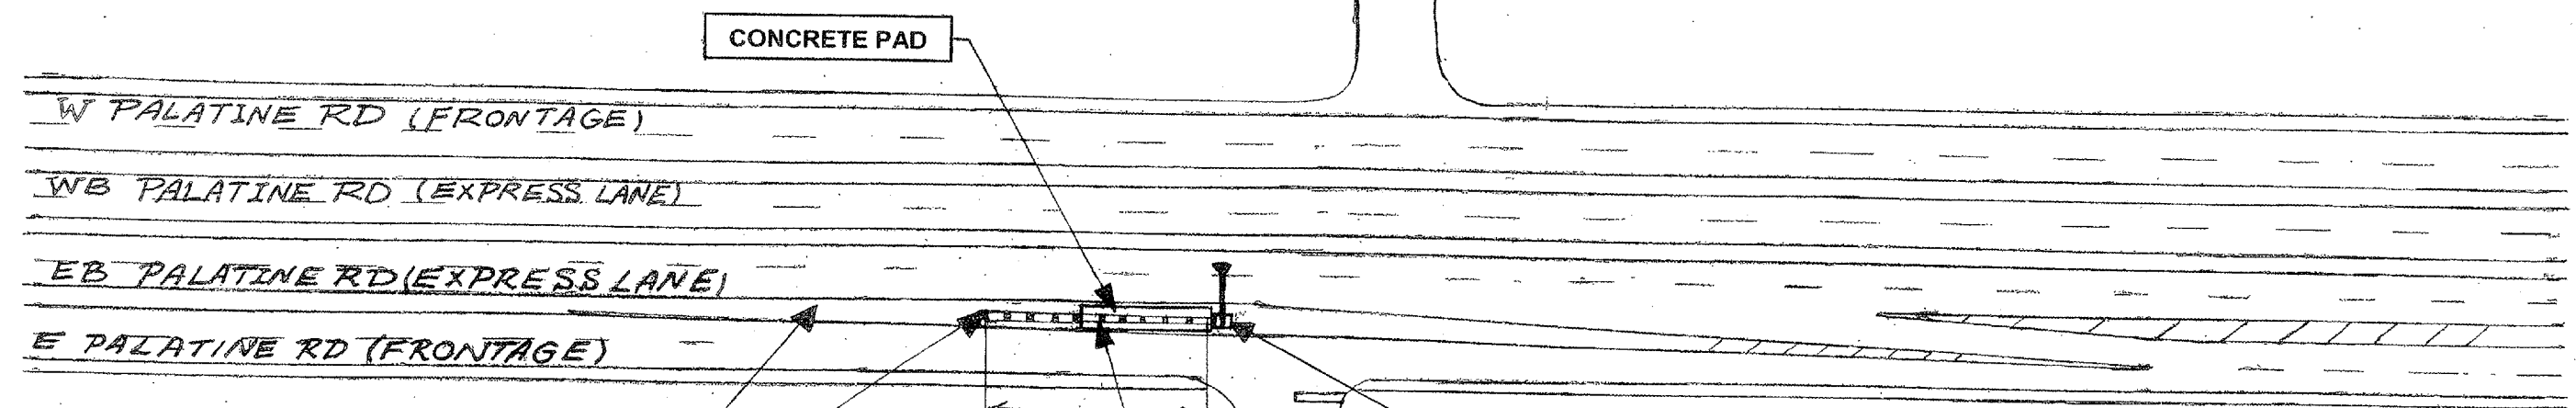


| ROUTE | SECTION | COUNTY | TOTAL SHEETS | SHEET NUMBER |
|---------|-------------|---------|--------------|--------------|
| VARIOUS | 2007-009 GR | VARIOUS | 27 | 17 |

Contract 60C34

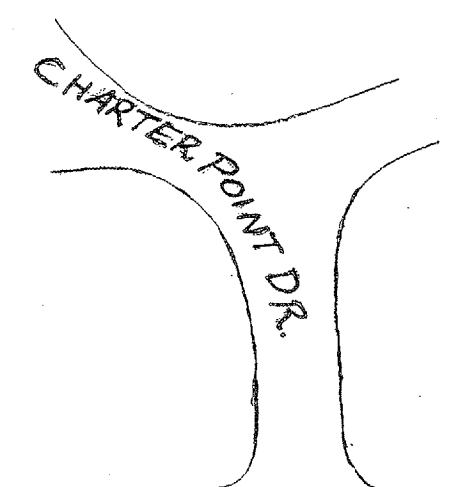

MEDIAN

EXISTING DOUBLE FACED SPBGR

SIGN WITH FOUNDATION

N DALE AVE.

REPLACE EXISTING TRAFFIC BARRIER TERMINAL TYPE 3 WITH "IMPACT ATTENUATOR (FULLY REDIRECTIVE, RESETTABLE) TEST LEVEL 3"

ILLINOIS DEPARTMENT OF TRANSPORTATION

REPAIR PLAN
LOCATION: 5
PALATINE RD EB AT SIGN TRUSS FOR
SCHOENBECK RD

Rev. 4-17-08 SHEET 1 OF 2