


STATE OF ILLINOIS
DEPARTMENT OF TRANSPORTATION

ROUTE NO.	SECTION	COUNTY	TOTAL SHEETS	SHEET NO.	SHEET NO. 5 16 SHEETS
FAP 311	625X-B-R-1	DuPage	29	13	
FED. ROAD DIST. NO. 7	ILL. PROJ. NO.	FED. AID PROJECT-			

Contract #60C53

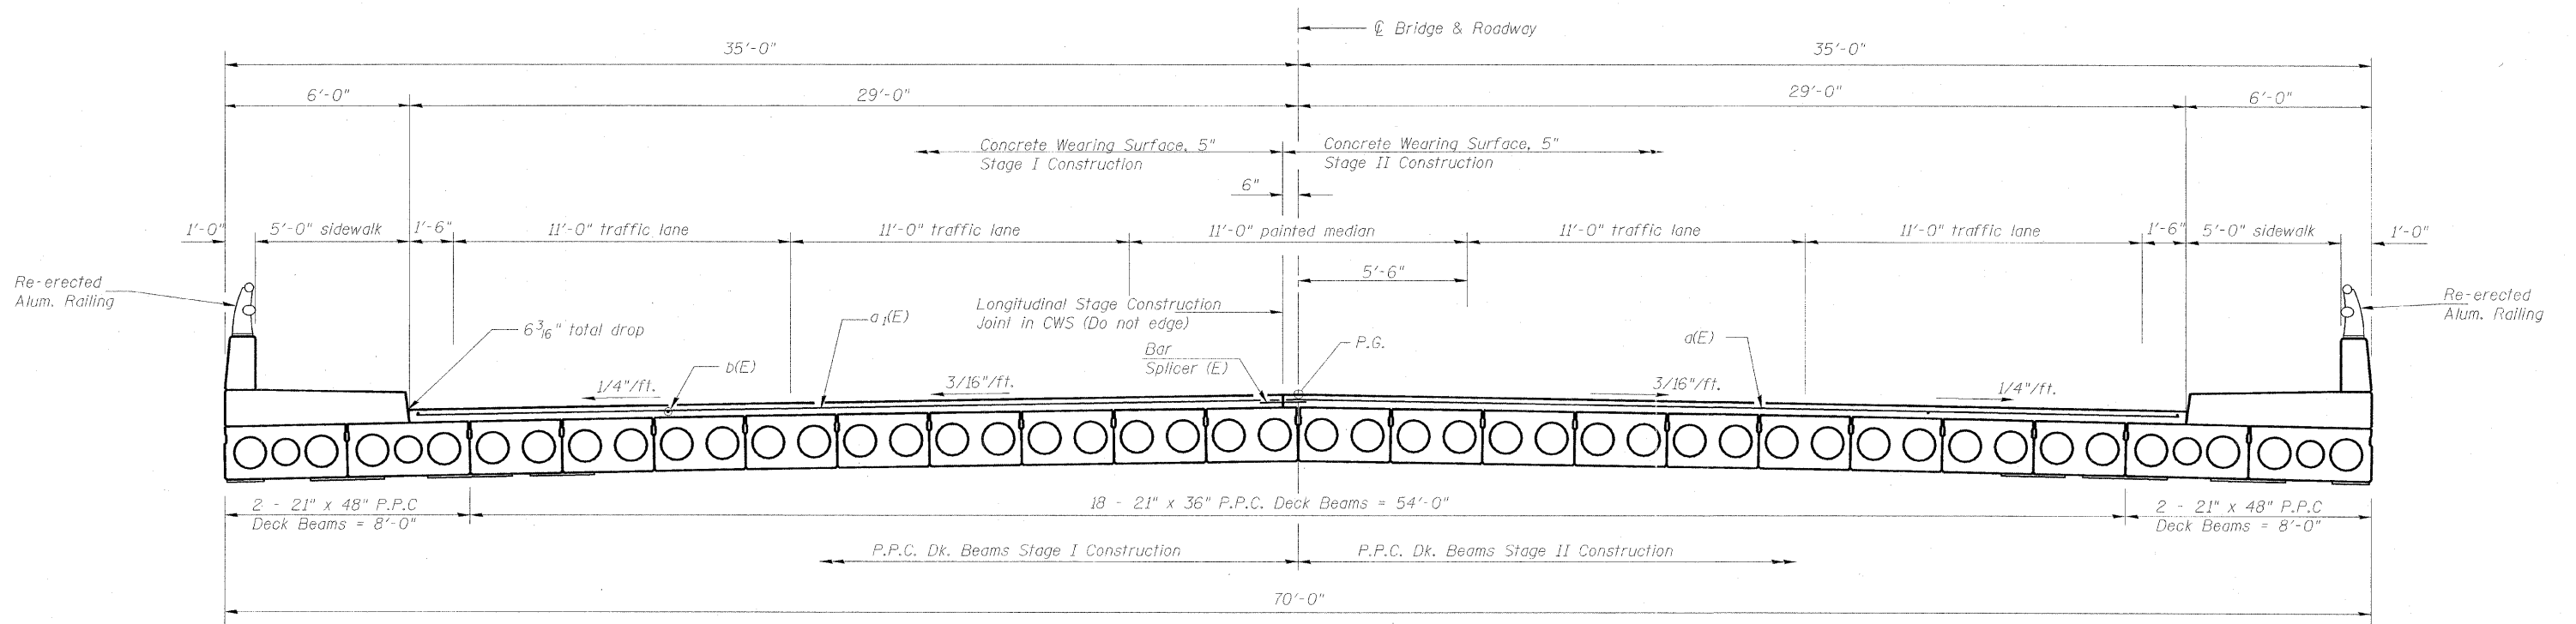

CROSS SECTION

(looking east)

DECK CROSS SECTION
F.A.P. 311 (US RTE. 34)
OVER W BRANCH OF DU PAGE RIVER
SECTION 652X-B-R-1
DU PAGE COUNTY, STA. 1701+11
STRUCTURE NO. 022-0040

DESIGNED	DDB
CHECKED	LLV
DRAWN	JSD
CHECKED	DDB

STS CONSULTANTS
111 NE Jefferson Ave.
Peoria, Illinois 61602
Ph(309)676-8464
FAX(309)676-5445
IL Design Firm Reg. No. 184-001518

11/18/2007 1:52:10 PM