


FINAL SURVEY	BY	DATE
SURVEYED		
PLOTTED		
NOTE BOOK		
NO.		

ORIGINAL SURVEY	BY	DATE
SURVEYED		
PLOTTED		
NOTE BOOK		
NO.		

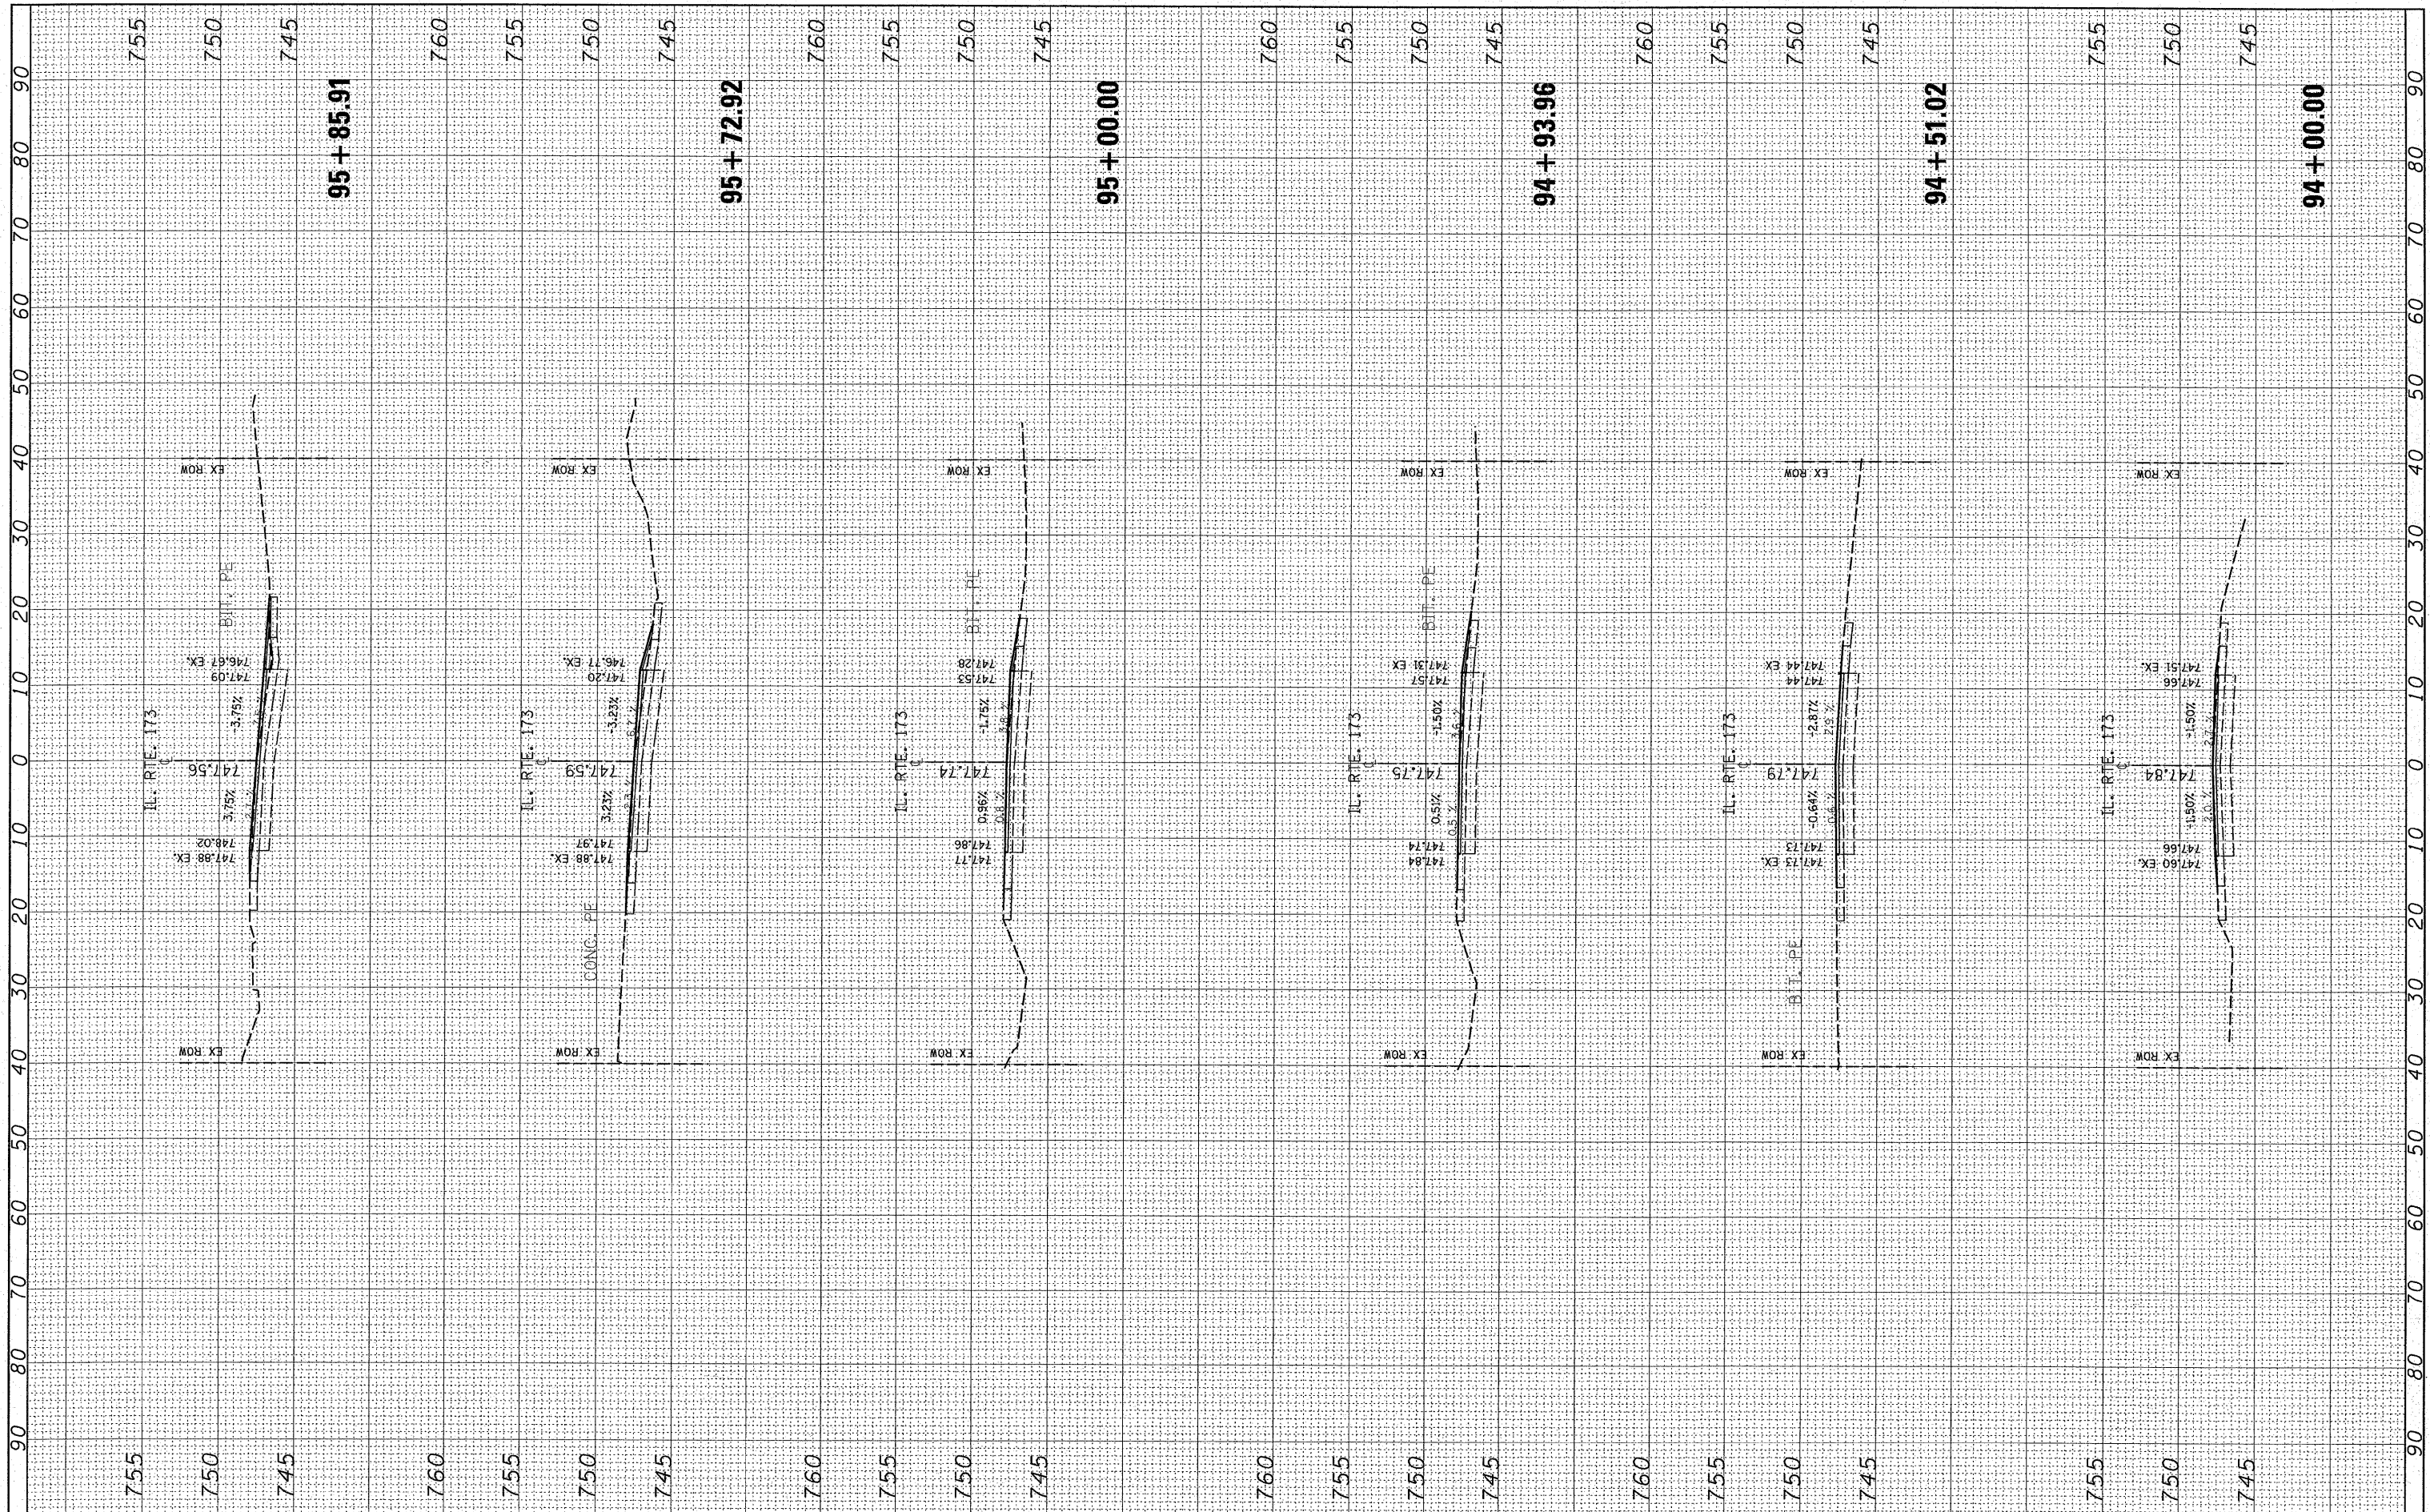

FILE NAME = c:\projects\101108\ss.173.shdgn

USER NAME = galbarrb
 PLOT SCALE = 10.0000' / IN.
 PLOT DATE = 2/19/2008

DESIGNED -
 DRAWN -
 CHECKED -
 DATE -

REVISED -
 REVISED -
 REVISED -

**STATE OF ILLINOIS
 DEPARTMENT OF TRANSPORTATION**

**IL 173 (LAKE AVENUE TO ORCHARD STREET)
 CROSS SECTION**
 SCALE: SHEET NO. OF SHEETS STA. 94+00.00 TO STA. 95+85.91

F.A.L. RTE.	SECTION	COUNTY	TOTAL SHEETS	SHEET NO.
303	2007-049-1	LAKE	49	39
FED. ROAD DIST. NO. 1 ILLINOIS FED. AID PROJECT			CONTRACT NO. 60D39	