


FINAL SURVEY	SURVEYED	DATE
SURVEY BOOK	PLOTTED	
NO.	TEMPLATE	
	AREAS CHECKED	

ORIGINAL SURVEY	SURVEYED	DATE
SURVEY BOOK	PLOTTED	
NO.	TEMPLATE	
	AREAS CHECKED	

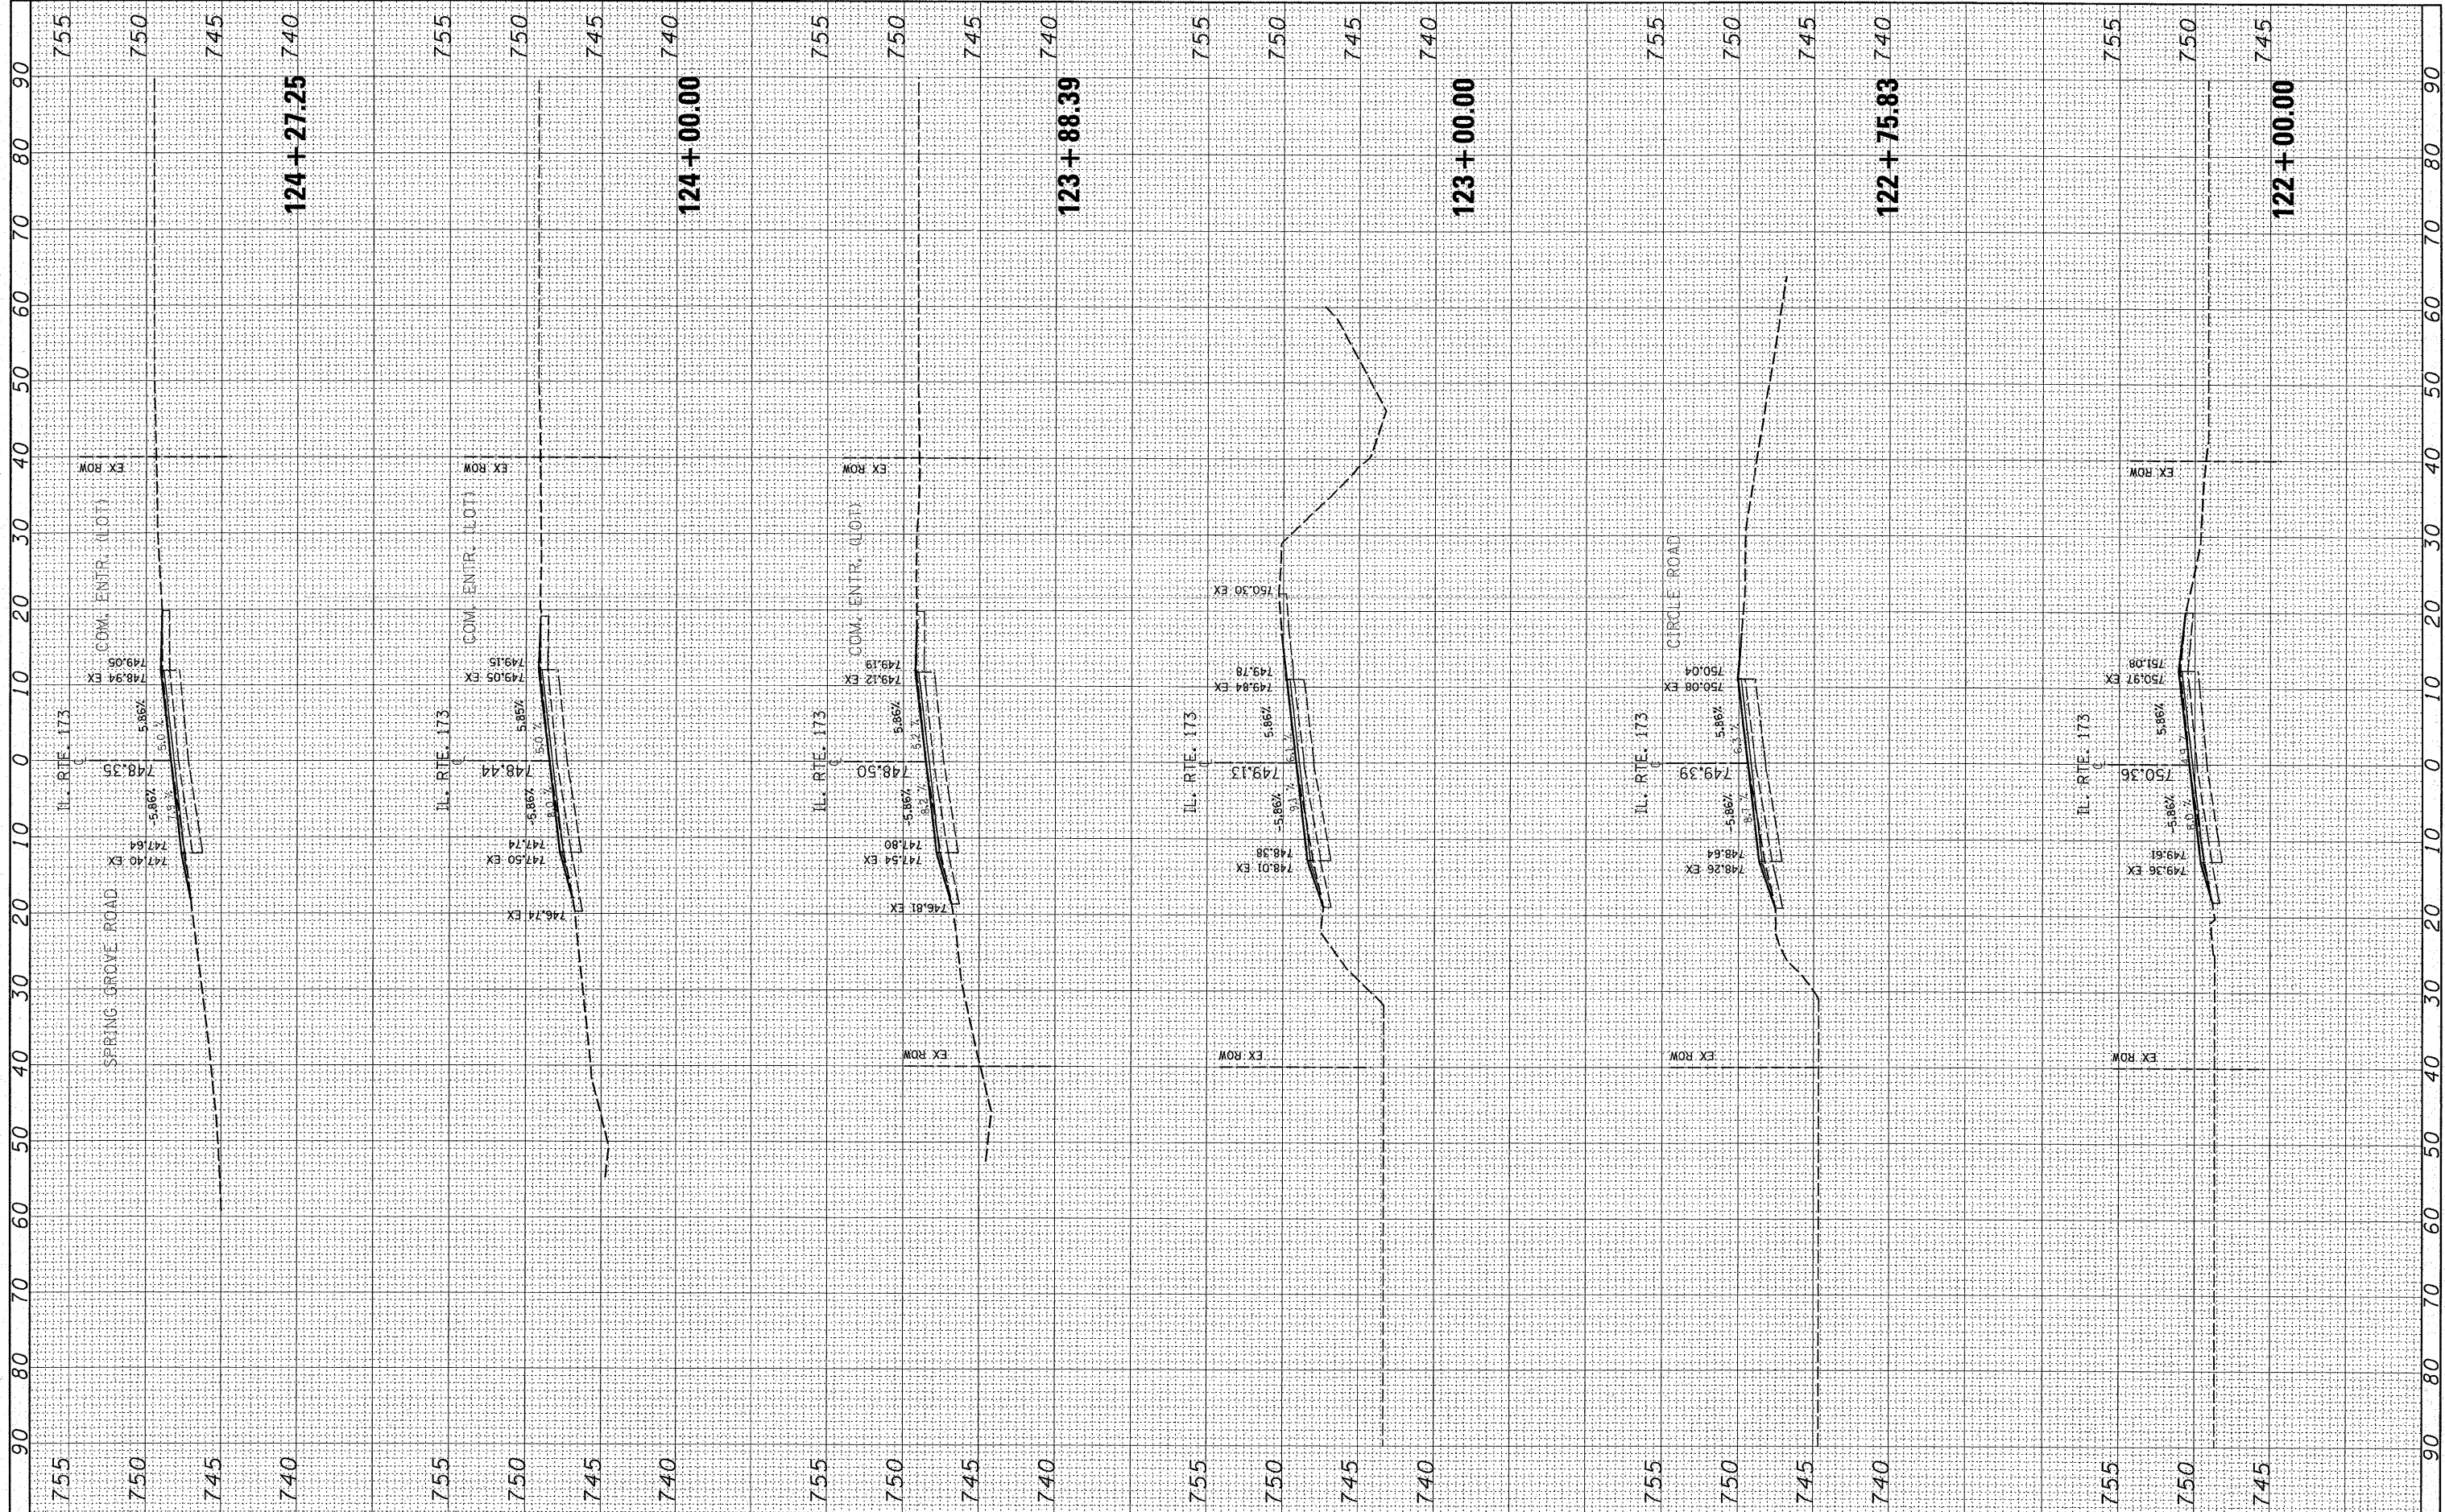

FILE NAME = c:\projects\cd101108\vs.173\_.shdgn  
 USER NAME = galsbannb  
 PLOT SCALE = 10,0000' / IN.  
 PLOT DATE = 2/19/2008

DESIGNED -	REVISD -
DRAWN -	REVISD -
CHECKED -	REVISD -
DATE -	REVISD -

**STATE OF ILLINOIS  
 DEPARTMENT OF TRANSPORTATION**

**IL 173 (LAKE AVENUE TO ORCHARD STREET)  
 CROSS SECTION**

SCALE: SHEET NO. OF SHEETS STA. 122+00.00 TO STA. 124+27.25

F.A.P. RTE. 303	SECTION 2007-049 I	COUNTY LAKE	TOTAL SHEETS 40	SHEET NO. 30
FED. ROAD DIST. NO.		ILLINOIS FED. AID PROJECT		
		CONTRACT NO. 60D39		