


FINAL SURVEY	SURVEYED	BY	DATE
NOTE BOOK	PLOTTED		
NO.	TEMPLATE		
	AREAS		
	CHECKED		

ORIGINAL SURVEY	SURVEYED	BY	DATE
NOTE BOOK	PLOTTED		
NO.	TEMPLATE		
	AREAS		
	CHECKED		

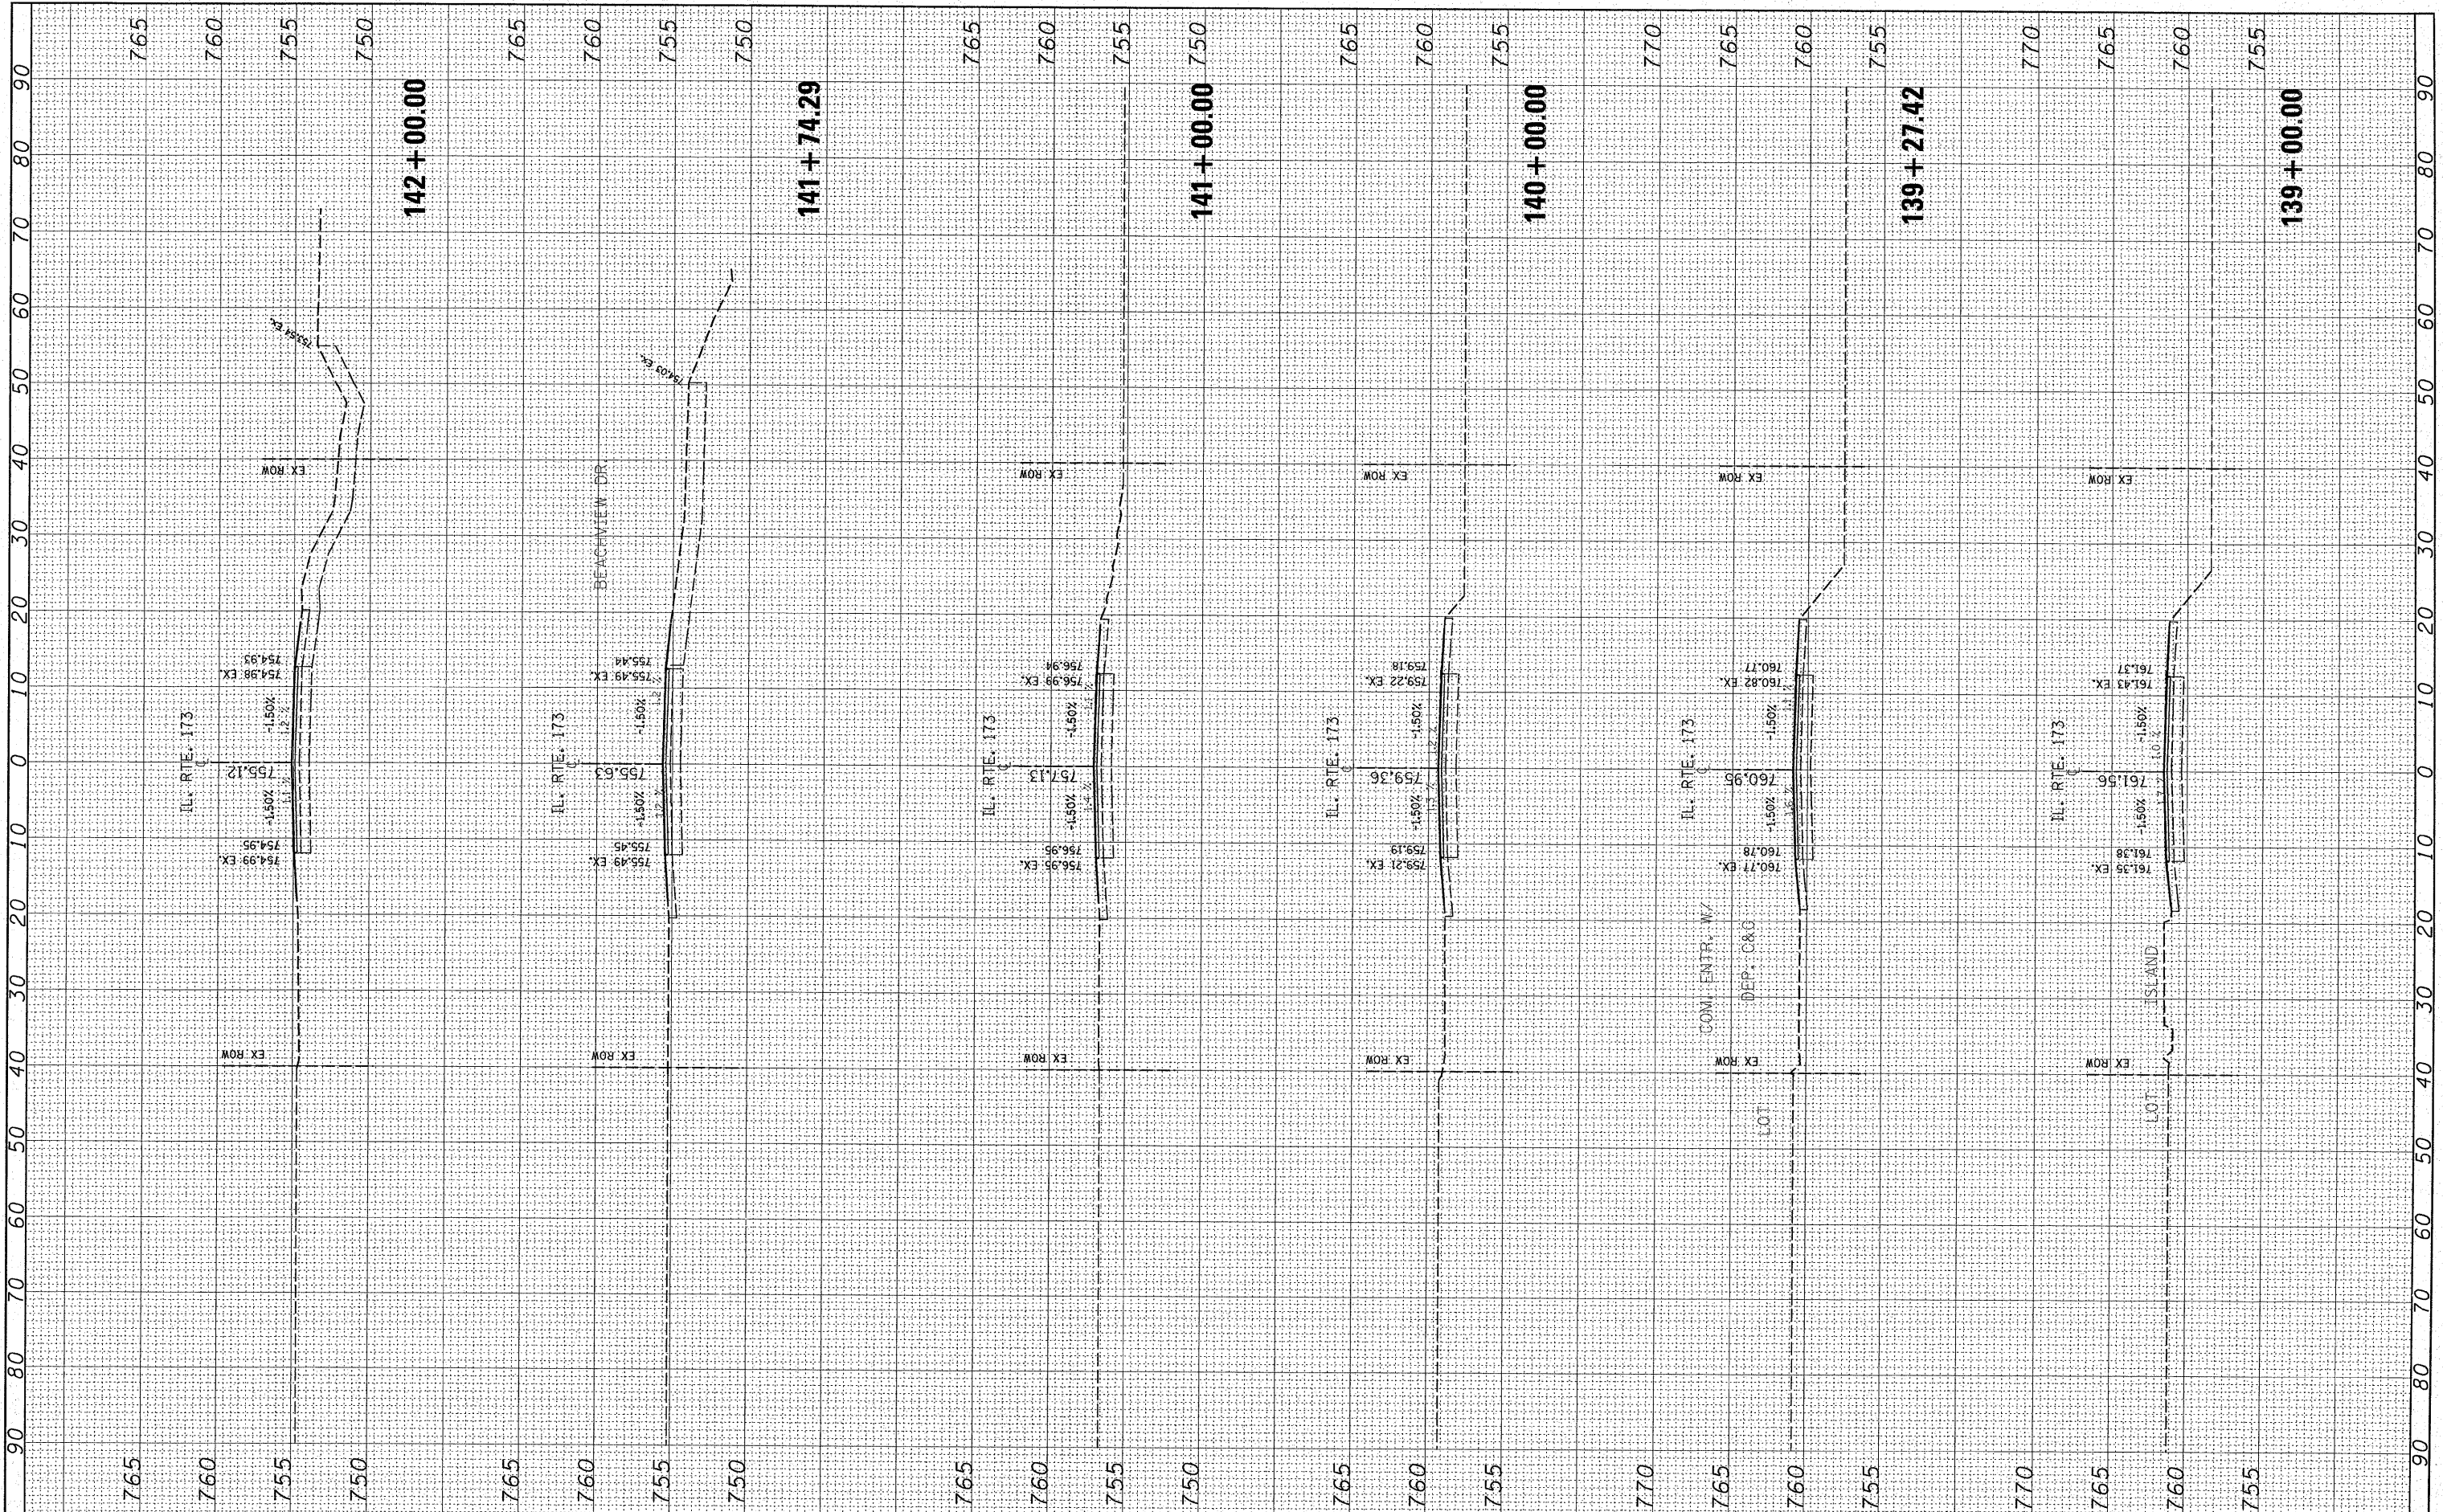

FILE NAME = c:\projects\dl0108\ss_173.shdgn

USER NAME = galbannb

DESIGNED -
DRAWN -
CHECKED -
DATE -

REVISED -
REVISED -
REVISED -
REVISED -

**STATE OF ILLINOIS
DEPARTMENT OF TRANSPORTATION**

**IL 173 (LAKE AVENUE TO ORCHARD STREET)
CROSS SECTION**

SCALE: SHEET NO. OF SHEETS STA. 139+00.00 TO STA. 142+00.00

F.A.P. RTE. 303	SECTION 2007-049 1	COUNTY LAKE	TOTAL SHEETS 43	SHEET NO. 41
CONTRACT NO. 60D39				
FED. ROAD DIST. NO. 1 ILLINOIS FED. AID PROJECT				