


FINAL SURVEY	SURVEYED	BY	DATE
NOTE BOOK NO.	PLOTTED		
	TEMPLATE		
	AREAS CHECKED		

ORIGINAL SURVEY	SURVEYED	BY	DATE
NOTE BOOK NO.	PLOTTED		
	TEMPLATE		
	AREAS CHECKED		

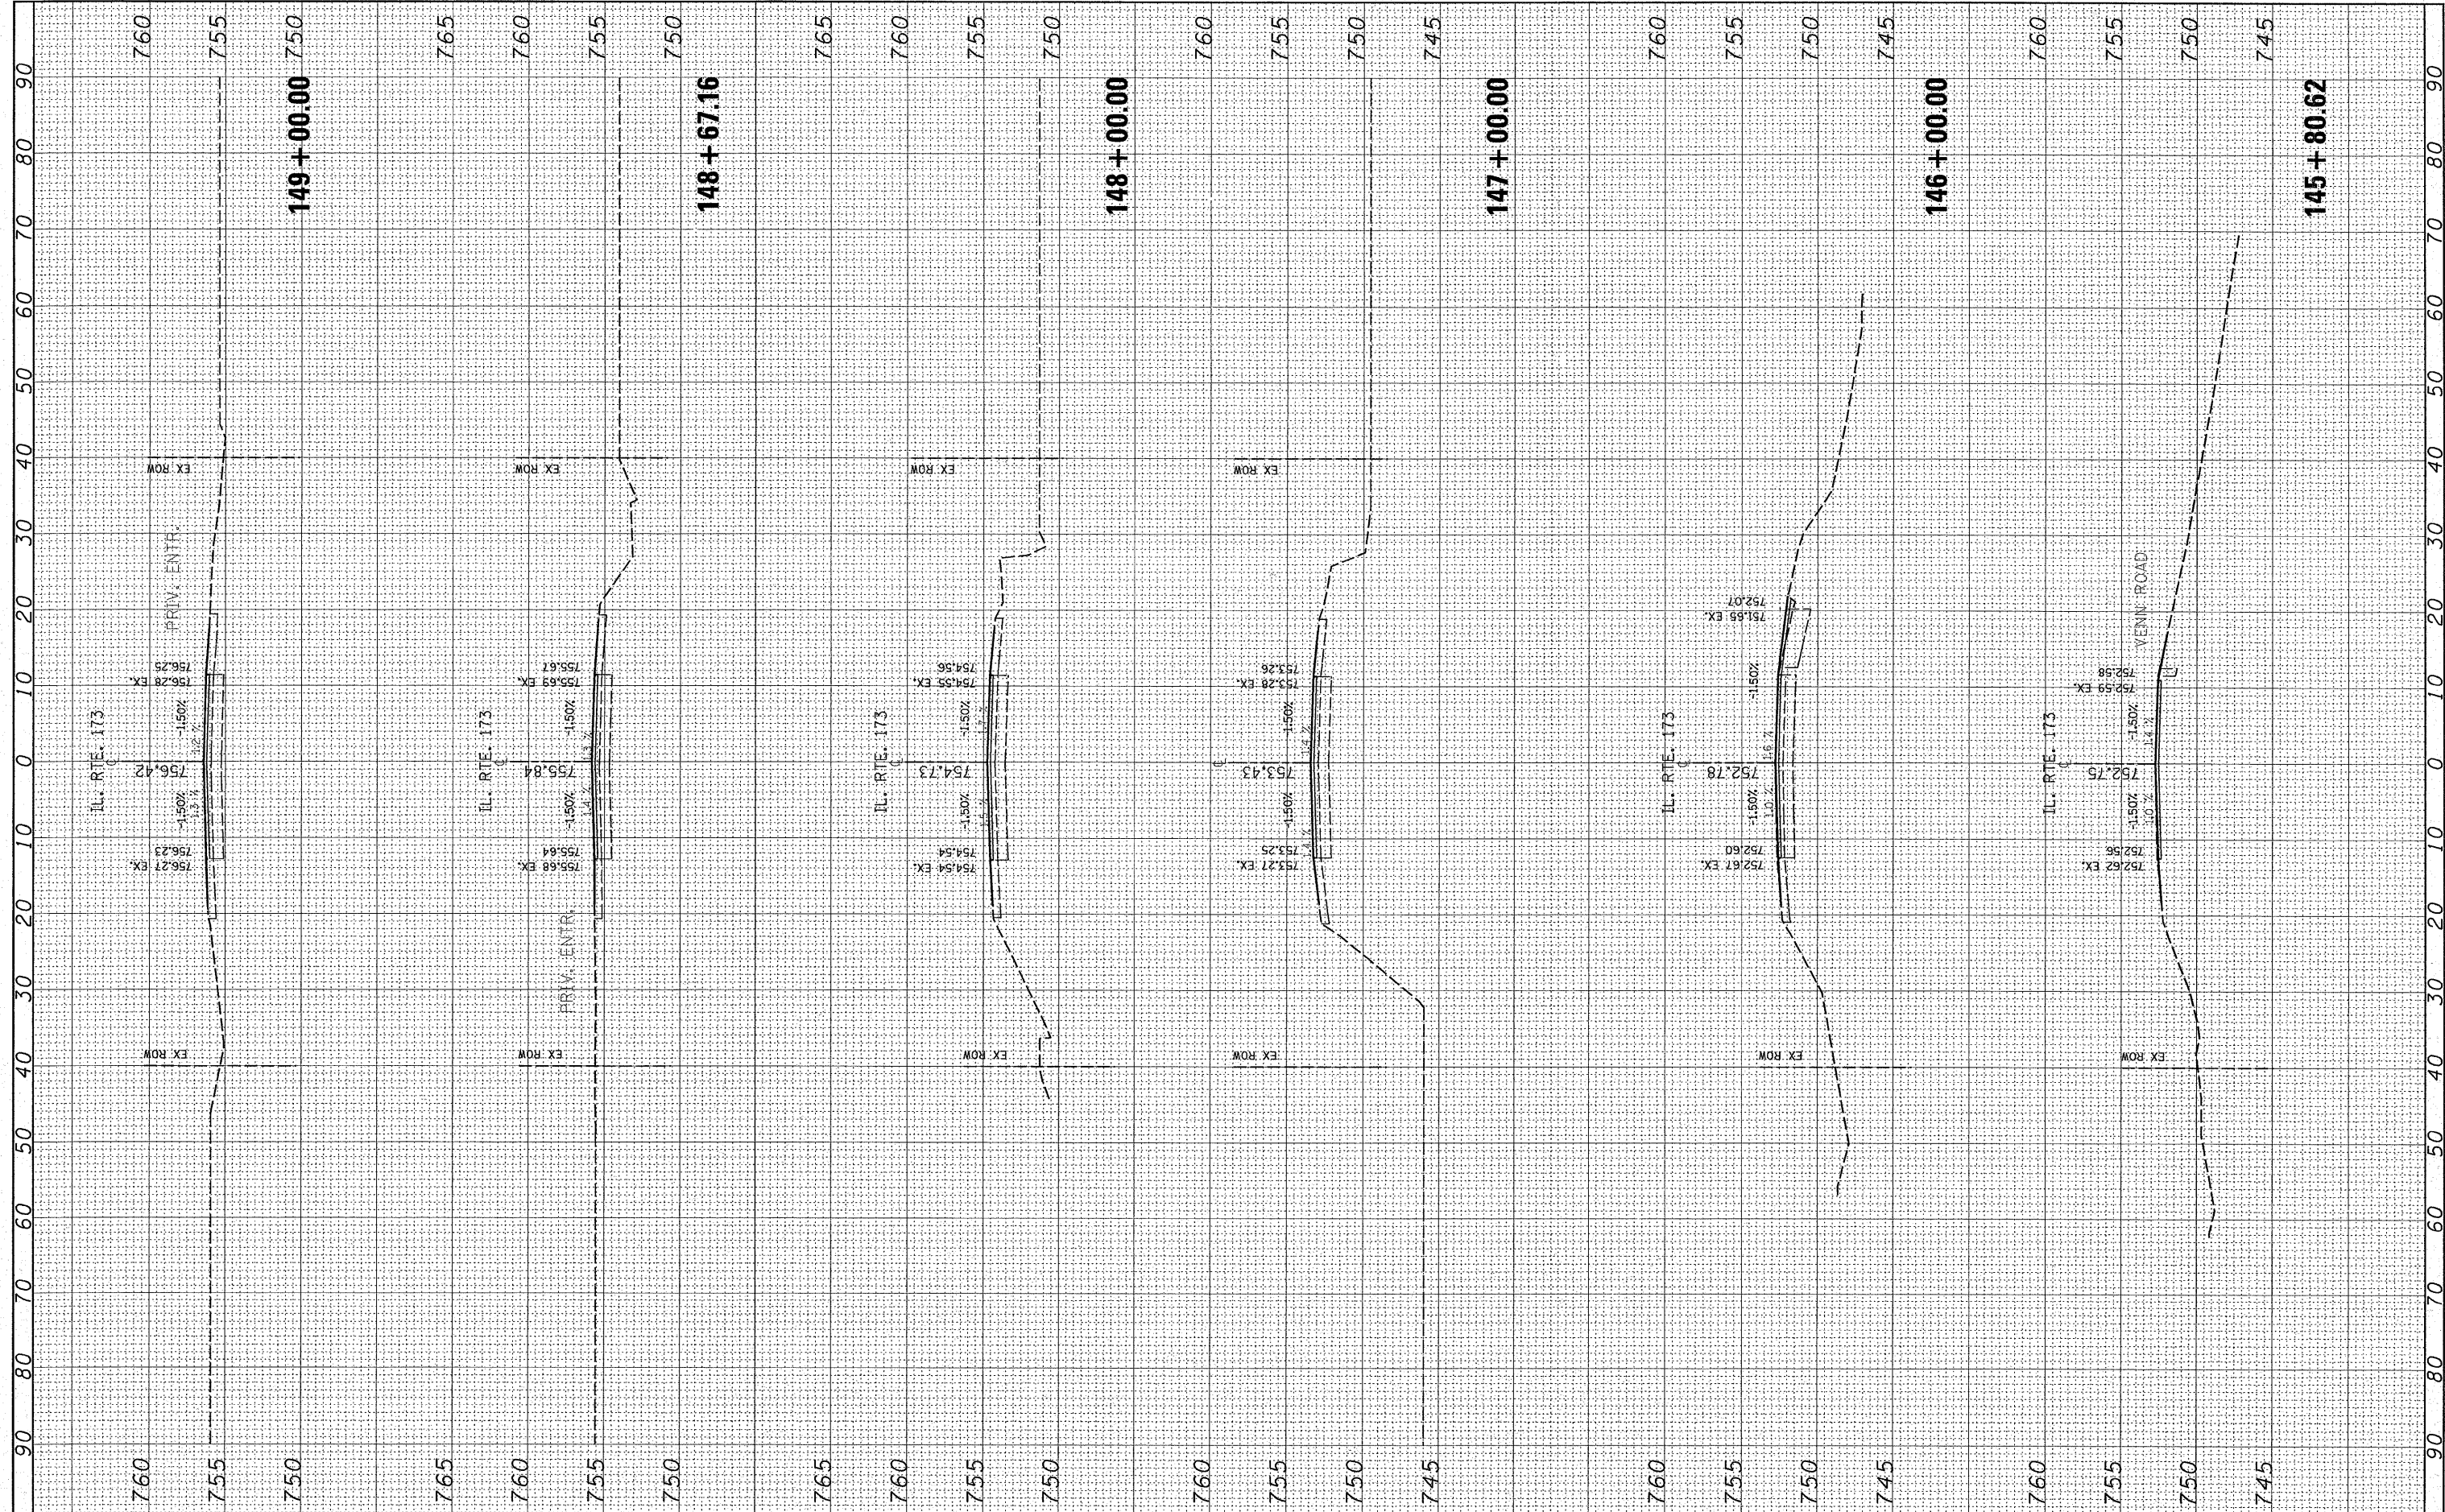

FILE NAME = c:\projects\dl101108\ss_173.sh.dgn	USER NAME = galbarrb	DESIGNED -	REVISED -	<b>STATE OF ILLINOIS DEPARTMENT OF TRANSPORTATION</b>	<b>IL 173 (LAKE AVENUE TO ORCHARD STREET) CROSS SECTION</b>	F.A.P. RTE. 303	SECTION 2007-049 I	COUNTY LAKE	TOTAL SHEETS 49	SHEET NO. 48
PLOT SCALE = 10.0000' / 1IN.	CHECKED -	REVISED -	SCALE: SHEET NO. OF SHEETS STA. 145+80.62 TO STA. 149+00.00			CONTRACT NO. 60D39				
PLOT DATE = 2/19/2008	DATE -	REVISED -	FED. ROAD DIST. NO. 1 ILLINOIS FED. AID PROJECT							