

 
 
 
 
 



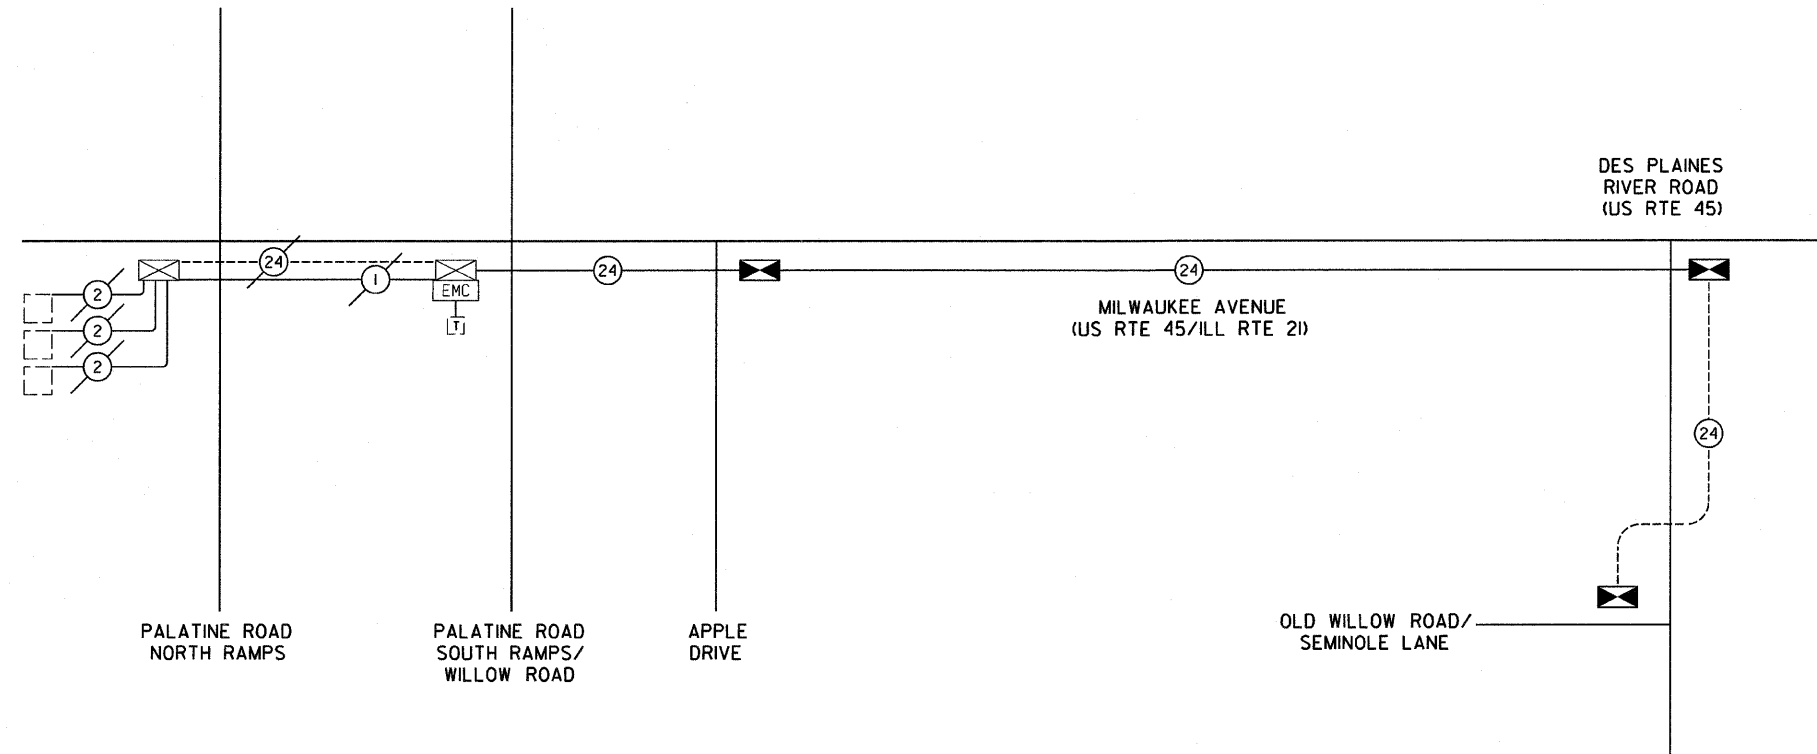


| | | | | |
|---------------------|-----------|------------------|--------------|-----------|
| F.A.P. RTE. | SECTION | COUNTY | TOTAL SHEETS | SHEET NO. |
| 374 | 3268F-R-1 | COOK | 279 | 196 |
| STA. | | TO STA. | | |
| FED. ROAD DIST. NO. | ILLINOIS | FED. AID PROJECT | | |
| CONTRACT NO. 62387 | | | | |



TEMPORARY INTERCONNECT SCHEMATIC LEGEND

- EXISTING INTERSECTION CONTROLLER 
- TEMPORARY INTERSECTION CONTROLLER 
- EXISTING MASTER CONTROLLER 
- EXISTING INTERSECTION & SAMPLING (SYSTEM) DETECTORS 
- EXISTING FIBER OPTIC CABLE IN CONDUIT, NO. 62.5/125, MM12F SMI2F 
- TEMPORARY FIBER OPTIC CABLE IN CONDUIT, NO. 62.5/125, MM12F SMI2F 
- TEMPORARY AERIAL FIBER OPTIC CABLE, NO. 62.5/125, MM12F SMI2F 
- EXISTING LOOP DETECTOR CABLE 2/C, TWISTED, SHIELDED 
- EXISTING ELECTRIC CABLE I/C (AS SPECIFIED) 
- EXISTING TELEPHONE CONNECTION 



default
 untitle
 0167.000 - ILL Rte 21 - IDOT Dist 1
 P:\0167.000 - ILL Rte 21 - IDOT Dist 1\Working Files\Drawing Files\Sheet\Final\TS\15-36.dgn
 1/30/2008 1:16:16 PM 20,0000 ft / IN.

SPAAN Tech, Inc.
 311 S. Wacker Drive, Suite 2400
 Chicago, Illinois 60606
 phone: 312.277.8800
 fax: 312.277.8808
 web: www.SpaanTech.com

| REVISIONS | |
|-----------|------|
| NAME | DATE |
| | |
| | |
| | |
| | |
| | |
| | |
| | |
| | |
| | |
| | |

ILLINOIS DEPARTMENT OF TRANSPORTATION

TEMPORARY INTERCONNECT SCHEMATIC
 MILWAUKEE AVENUE
 (US RTE 45/ILL RTE 21)
 STAGE II, POST STAGE II, AND POST-CONSTRUCTION

SCALE: NONE
 DATE: 02/05/08

DRAWN BY: RAS
 DESIGN BY: RAS
 CHECKED BY: ADD