


F.A.I. RTE.	SECTION	COUNTY	TOTAL SHEETS	SHEET NO.
94	*	COOK	22	13
STA.		TO STA.		
FED. ROAD DIST. NO.		ILLINOIS FED. AID PROJECT		
* (1516.1, 1717 & 1818) 1-5		62934		

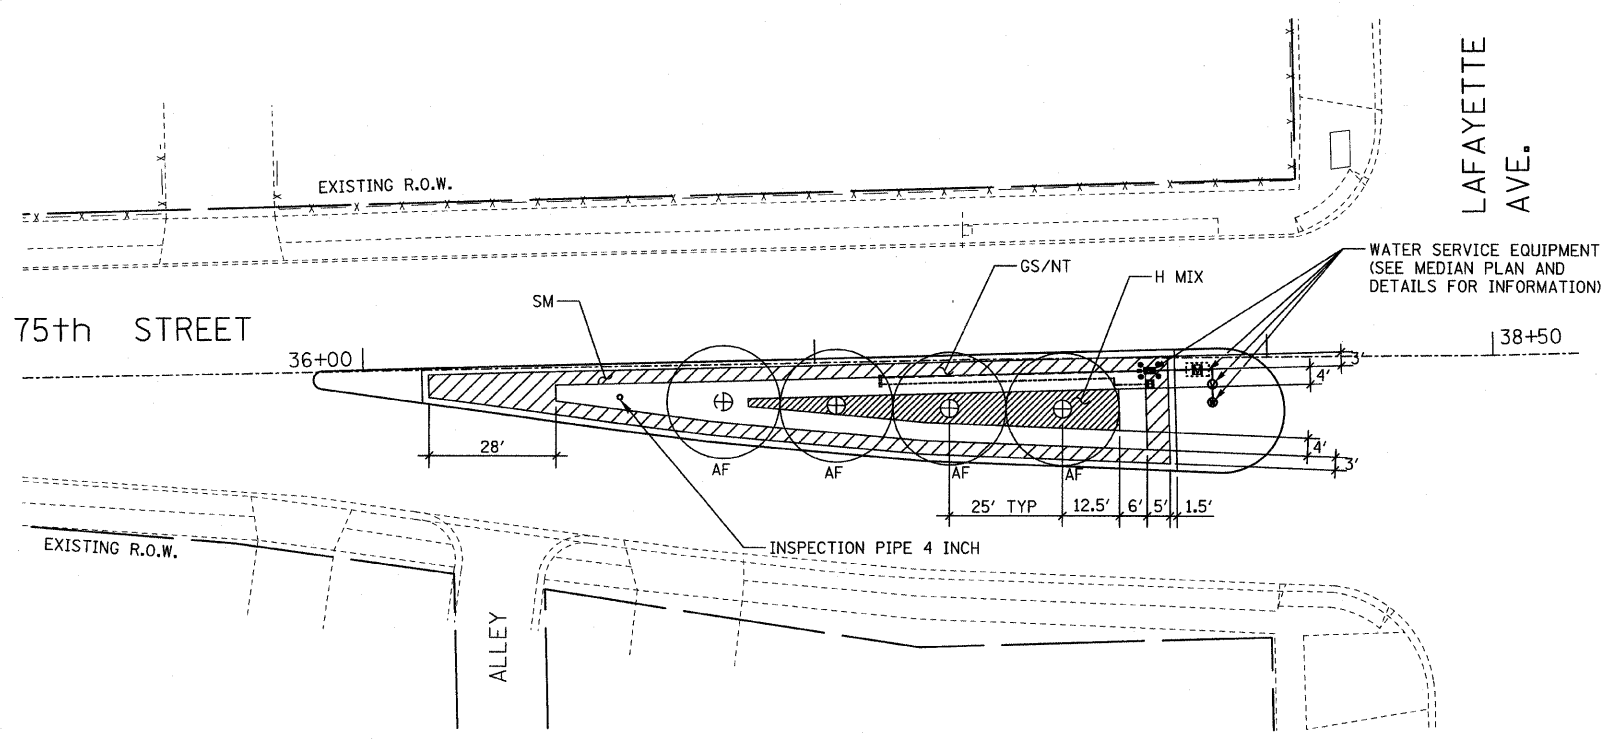

**PLANTER NO. 1 - ALONG WEST 75TH ST. AT LAFAYETTE AVE.**  
SCALE: 1" = 20'

**PLANT LIST FOR PLANTER NO. 1**



KEY	ITEM	COMMON NAME	NO. OF PLANTS	SPACING	SIZE	UNIT	QTY
<b>TREES</b>							
AF	<i>Aesculus flava</i>	Yellow Buckeye	4	25' o.c.	3" CALIPER	EACH	4
<b>SHRUBS</b>							
SM	<i>Spirea x bumalda 'Magic Carpet'</i>	Magic Carpet Spirea	263	24" o.c. staggered	5 -GALLON	EACH	263
<b>PERENNIAL PLANTS, NARCISSUS</b>							
NT	<i>Narcissus 'Tete-a-Tete'</i>	Tete-a-Tete Daffodil	9,982	SEE NOTE 4	TOPSIZE	UNIT	99.82
<b>PERENNIAL PLANTS, DAYLILIES</b>							
H	<i>Hemerocallis 'Regal Heir'</i>	Regal Heir Daylily	68	18" o.c. staggered	2 -GALLON	UNIT	0.68
H	<i>Hemerocallis 'Woodside Fire Dance'</i>	Woodside Fire Dance Daylily	68	18" o.c. staggered	2 -GALLON	UNIT	0.68
<b>PERENNIAL PLANTS, GALLON POTS</b>							
H	<i>Hemerocallis 'Chicago Sunrise'</i>	Chicago Sunrise Daylily	68	18" o.c. staggered	1 -GALLON	UNIT	0.68
GS	<i>Geranium 'Sanguineum 'Striatum'</i>	Lancastriense Bloody Cranesbill	2,521	8" o.c. staggered	1 -GALLON	UNIT	25.21

**LEGEND**

- AF - AESCULUS FLAVA
- GS - GERANIUM SANGUINEUM 'STRIATUM'
- NT - NARCISSUS 'TETE-A-TETE'
- SM - SPIREA BUMALDA 'MAGIC CARPET'
- H - HEMEROCALLIS MIX
  - 1/3 H. 'WOODSIDE FIREDANCE'
  - 1/3 H. 'CHICAGO SUNRISE'
  - 1/3 H. 'REGAL HEIR'

**NOTES**


1. INSTALL TREES ON LINE THAT BISECTS PLANTER'S WIDTH.
2. INSTALL 4' DIAMETER MULCH RINGS AROUND TREES.
3. THE CONTRACTOR SHALL CONTACT IDOT ROADSIDE DEVELOPMENT UNIT AT (847) 705-4171 A MINIMUM OF 72 HOURS PRIOR TO PLANTING TO VERIFY PLANT LAYOUT.
4. SEE PLANTING BED LANDSCAPING PLAN DETAILS FOR BULB DETAIL.
5. SEE PLANTING BED LANDSCAPING PLAN DETAILS FOR PERENNIAL DETAIL.

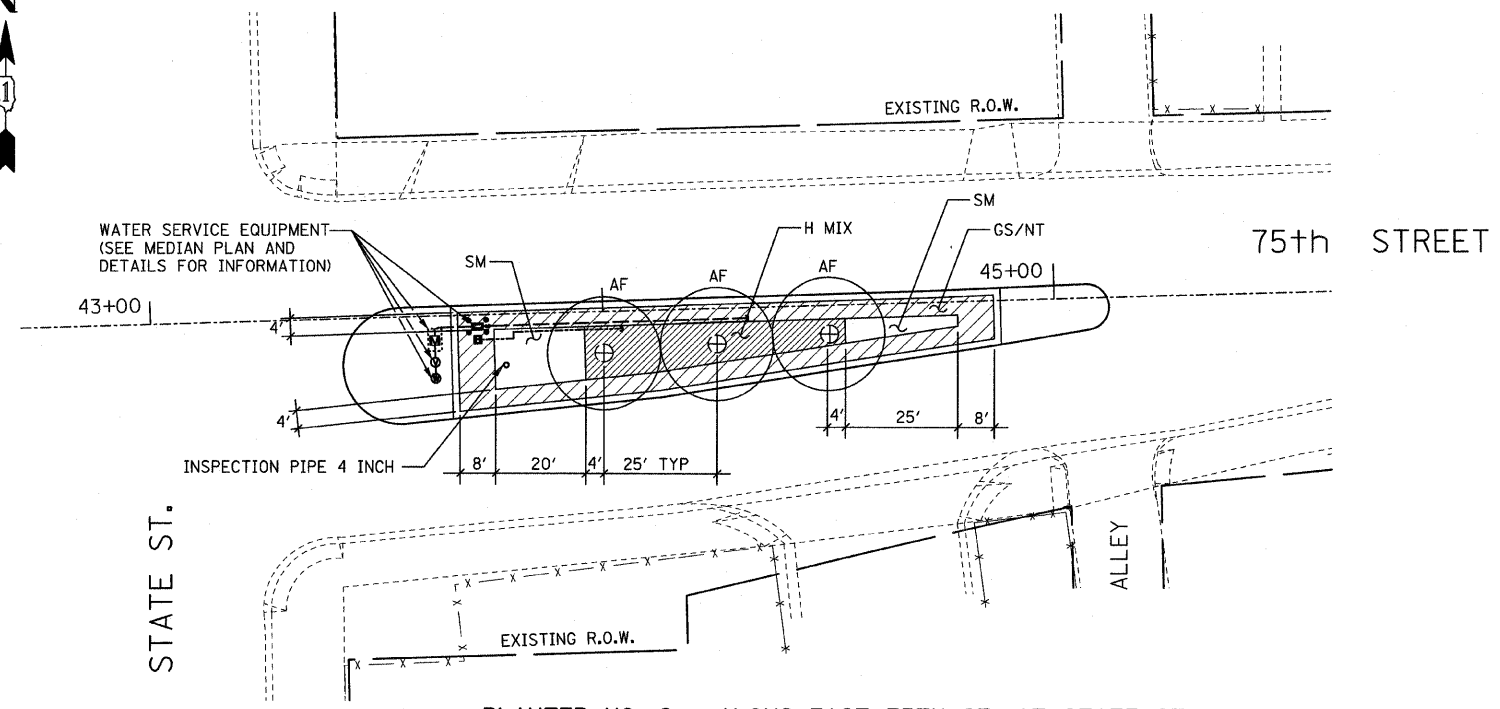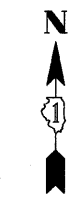

**PLANTER NO. 2 - ALONG EAST 75TH ST. AT STATE ST.**  
SCALE: 1" = 20'

**PLANT LIST FOR PLANTER NO. 2**

KEY	ITEM	COMMON NAME	NO. OF PLANTS	SPACING	SIZE	UNIT	QTY
<b>TREES</b>							
AF	<i>Aesculus flava</i>	Yellow Buckeye	3	25' o.c.	3" CALIPER	EACH	3
<b>SHRUBS</b>							
SM	<i>Spirea x bumalda 'Magic Carpet'</i>	Magic Carpet Spirea	88	24" o.c. staggered	5 -GALLON	EACH	88
<b>PERENNIAL PLANTS, NARCISSUS</b>							
NT	<i>Narcissus 'Tete-a-Tete'</i>	Tete-a-Tete Daffodil	9,775	SEE NOTE 4	TOPSIZE	UNIT	97.75
<b>PERENNIAL PLANTS, DAYLILIES</b>							
H	<i>Hemerocallis 'Regal Heir'</i>	Regal Heir Daylily	72	18" o.c. staggered	2 -GALLON	UNIT	0.72
H	<i>Hemerocallis 'Woodside Fire Dance'</i>	Woodside Fire Dance Daylily	72	18" o.c. staggered	2 -GALLON	UNIT	0.72
<b>PERENNIAL PLANTS, GALLON POTS</b>							
H	<i>Hemerocallis 'Chicago Sunrise'</i>	Chicago Sunrise Daylily	72	18" o.c. staggered	1 -GALLON	UNIT	0.72
GS	<i>Geranium 'Sanguineum 'Striatum'</i>	Lancastriense Bloody Cranesbill	2,470	8" o.c. staggered	1 -GALLON	UNIT	24.70

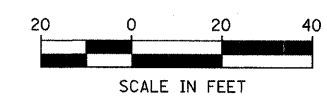

REVISIONS	
NAME	DATE

ILLINOIS DEPARTMENT OF TRANSPORTATION  
F.A.I. 94 (DAN RYAN EXPRESSWAY)

**75TH STREET MEDIAN  
PLANTERS NO. 1 AND 2**

SCALE: AS NOTED  
DATE: JANUARY 30, 2008

DRAWN BY: REW/RTA  
CHECKED BY: JCM

FILE: L:\15892.02\15892\15892.dwg

