

PLANTER NO. 3 - ALONG WEST 76TH ST. AT LAFAYETTE AVE.
SCALE: 1" = 20'

PLANT LIST FOR PLANTER NO. 3

KEY	Ulmus	ITEM	COMMON NAME	NO. OF PLANTS	SPACING	SIZE	UNIT	QTY
TREES								
CO		<i>Celtis occidentalis</i>	Common Hackberry	4	SEE NOTE 6	3 1/2" CALIPER	EACH	4
SHRUBS								
WG		<i>Weigela florida 'Midnight Wine'</i>	Midnight Wine Old Fashioned Weigela	164	18" o.c. staggered	5-GALLON	EACH	164
PERENNIAL PLANTS, NARCISSUS								
NT		<i>Narcissus 'Tete-a-Tete'</i>	Tete-a-Tete Daffodil	8014	SEE NOTE 4	TOPSIZE	UNIT	80.14
PERENNIAL PLANTS, GALLON POTS								
HM		<i>Hemerocallis 'Mini Stella'</i>	Mini Stella Daylily	882	12" o.c. staggered	1-GALLON	UNIT	8.82


* TREES ARE EXISTING AND NOT TO BE QUANTIFIED FOR PAYMENT

LEGEND

- UP - ULMUS X 'PATRIOT'
- WG - WEIGELA FLORIDA 'MIDNIGHT WINE'
- HM - HEMEROCALLIS 'MINI STELLA'
- NT - NARCISSUS 'TETE-A-TETE'

NOTES


1. INSTALL TREES ON LINE THAT BISECTS PLANTER'S WIDTH.
2. INSTALL 4' DIAMETER MULCH RINGS AROUND TREES.
3. THE CONTRACTOR SHALL CONTACT IDOT ROADSIDE DEVELOPMENT UNIT AT (847) 705-4171 A MINIMUM OF 72 HOURS PRIOR TO PLANTING TO VERIFY PLANT LAYOUT.
4. SEE PLANTING BED LANDSCAPING PLAN DETAILS FOR BULB DETAIL.
5. SEE PLANTING BED LANDSCAPING PLAN DETAILS FOR PERENNIAL DETAIL.
6. THE LAYOUT OF THE EXISTING TREES IN THE W. 76TH STREET MEDIAN PLANTER WAS PROVIDED BY THE CITY OF CHICAGO. THE CONTRACTOR SHALL FIELD VERIFY THE EXISTING LAYOUT IN ORDER TO AVOID ANY CONFLICT WITH THE PROPOSED IRRIGATION SYSTEM.

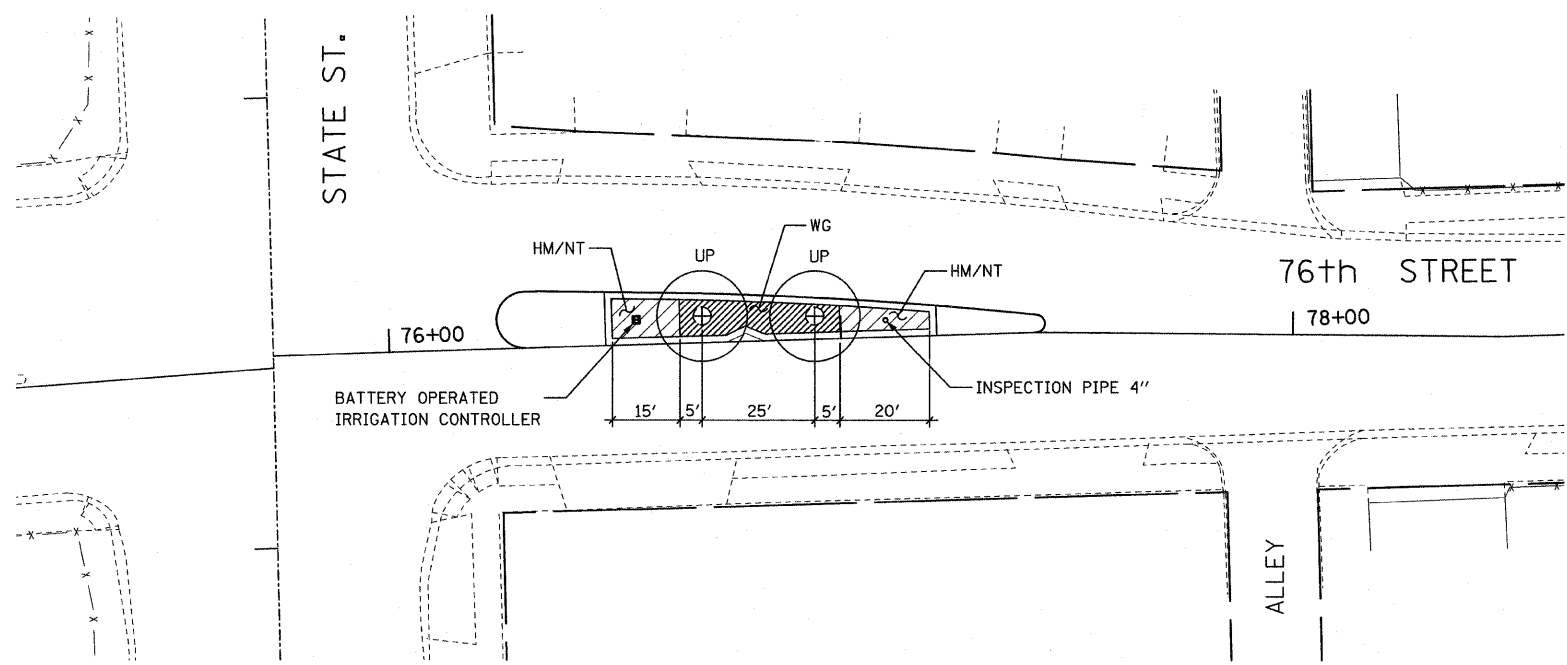

PLANTER NO. 4 - ALONG EAST 76TH ST. AT STATE ST.
SCALE: 1" = 20'

PLANT LIST FOR PLANTER NO. 4

KEY	ITEM	COMMON NAME	NO. OF PLANTS	SPACING	SIZE	UNIT	QTY	
TREES								
UP		<i>Ulmus x 'Patriot'</i>	Patriot Elm	2	25' o.c.	3" CALIPER	EACH	2
SHRUBS								
WG		<i>Weigela florida 'Midnight Wine'</i>	Midnight Wine Old Fashioned Weigela	98	18" o.c. staggered	5-GALLON	EACH	98
PERENNIAL PLANTS, NARCISSUS								
NT		<i>Narcissus 'Tete-a-Tete'</i>	Tete-a-Tete Daffodil	2020	SEE NOTE 4	TOPSIZE	UNIT	20.20
PERENNIAL PLANTS, GALLON POTS								
HM		<i>Hemerocallis 'Mini Stella'</i>	Mini Stella Daylily	225	12" o.c. staggered	1-GALLON	UNIT	2.25

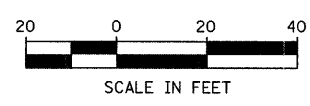

REVISIONS	
NAME	DATE

ILLINOIS DEPARTMENT OF TRANSPORTATION
F.A.I. 94 (DAN RYAN EXPRESSWAY)
**76TH STREET MEDIAN
PLANTERS NO. 3 AND 4**
SCALE: AS NOTED
DATE: JANUARY 30, 2008
DRAWN BY: REW/RTA
CHECKED BY: JCM

FILE: L:\16592\02\Cad\15sheets\Contract\17016592 76th Landscape 170.dgn

