


FINAL SURVEY NOTE BOOK NO.	SURVEY PLOTTED TEMPLATE AREAS CHECKED	BY	DATE

ORIGINAL SURVEY NOTE BOOK NO.	SURVEY PLOTTED TEMPLATE AREAS CHECKED	BY	DATE

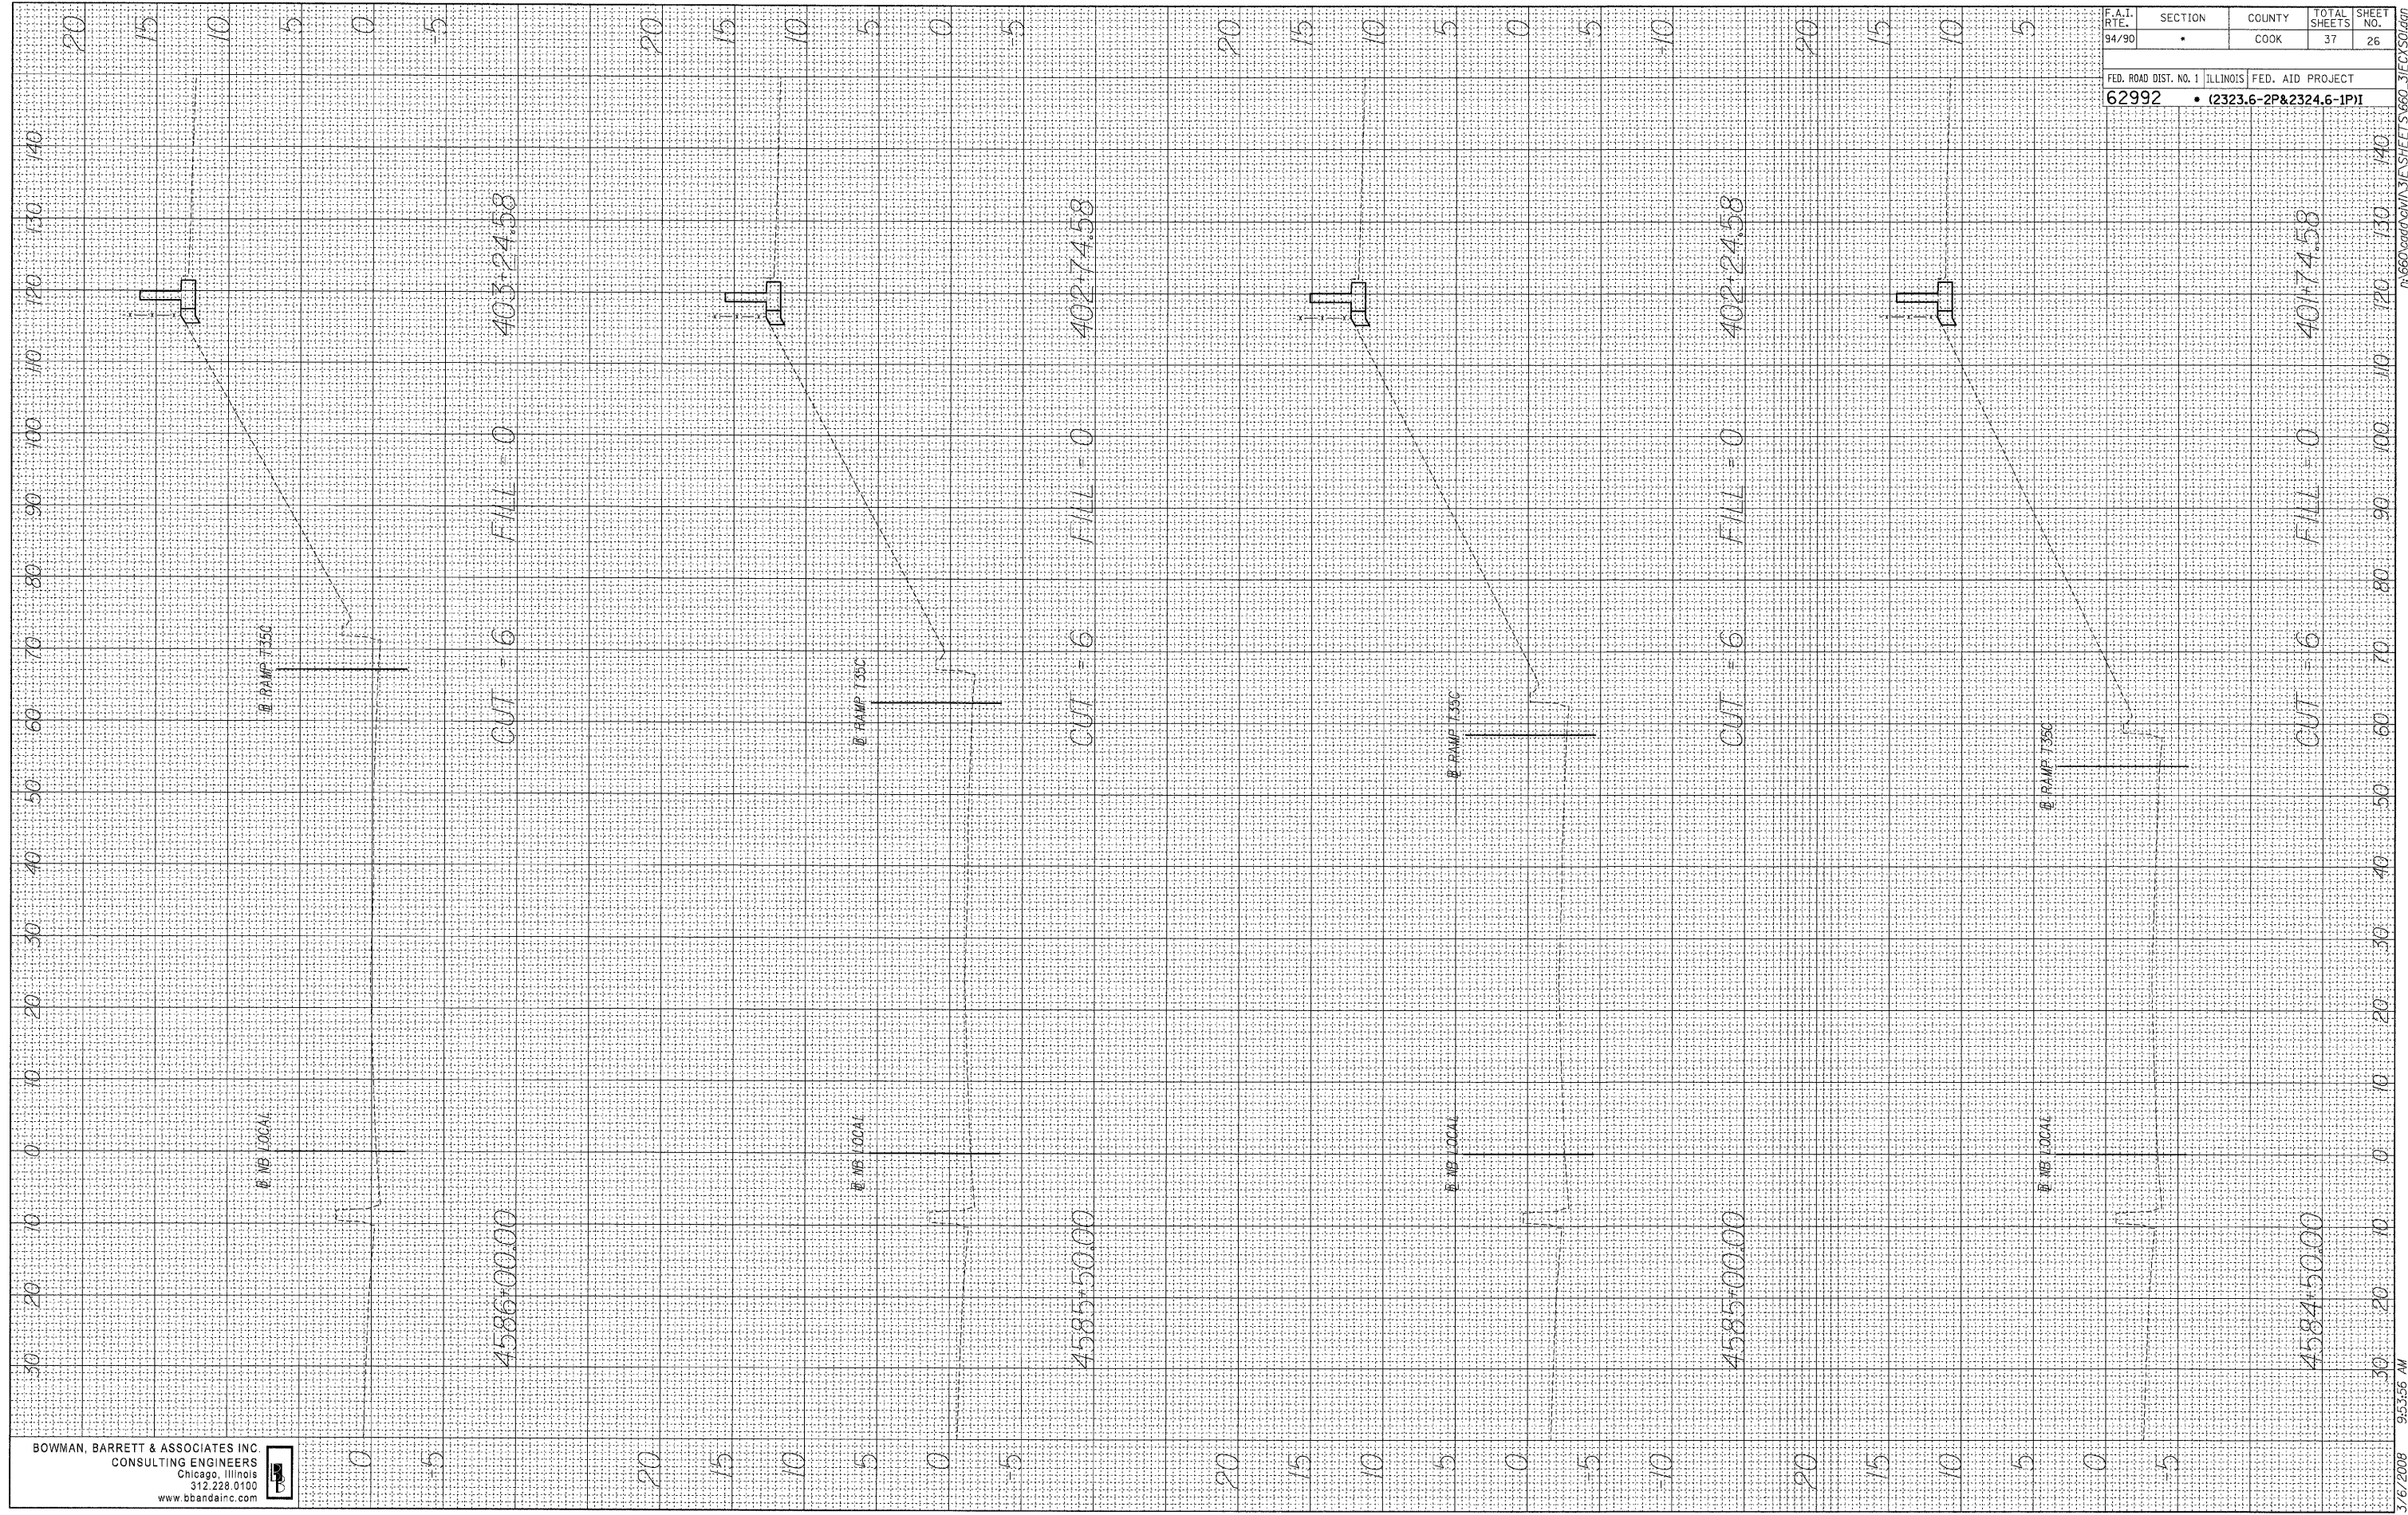

BOWMAN, BARRETT & ASSOCIATES INC
 CONSULTING ENGINEERS
 Chicago, Illinois
 312.228.0100
 www.bbainc.com



F.A.I. RTE. 94/90	SECTION *	COUNTY COOK	TOTAL SHEETS 37	SHEET NO. 26
FED. ROAD DIST. NO. 1 ILLINOIS		FED. AID PROJECT		
62992		• (2323.6-2P&2324.6-1P)		

3/6/2008 9:53:56 AM