

ORIGINAL SURVEY PLOTTED AREAS CHECKED

DATE

BY

NO.

NOTE BOOK

AREAS CHECKED

ORIGINAL SURVEY PLOTTED AREAS CHECKED

DATE


BY

NO.

NOTE BOOK

AREAS CHECKED

BOWMAN, BARRETT & ASSOCIATES INC
 CONSULTING ENGINEERS
 Chicago, Illinois
 312.228.0100
 www.bbainc.com

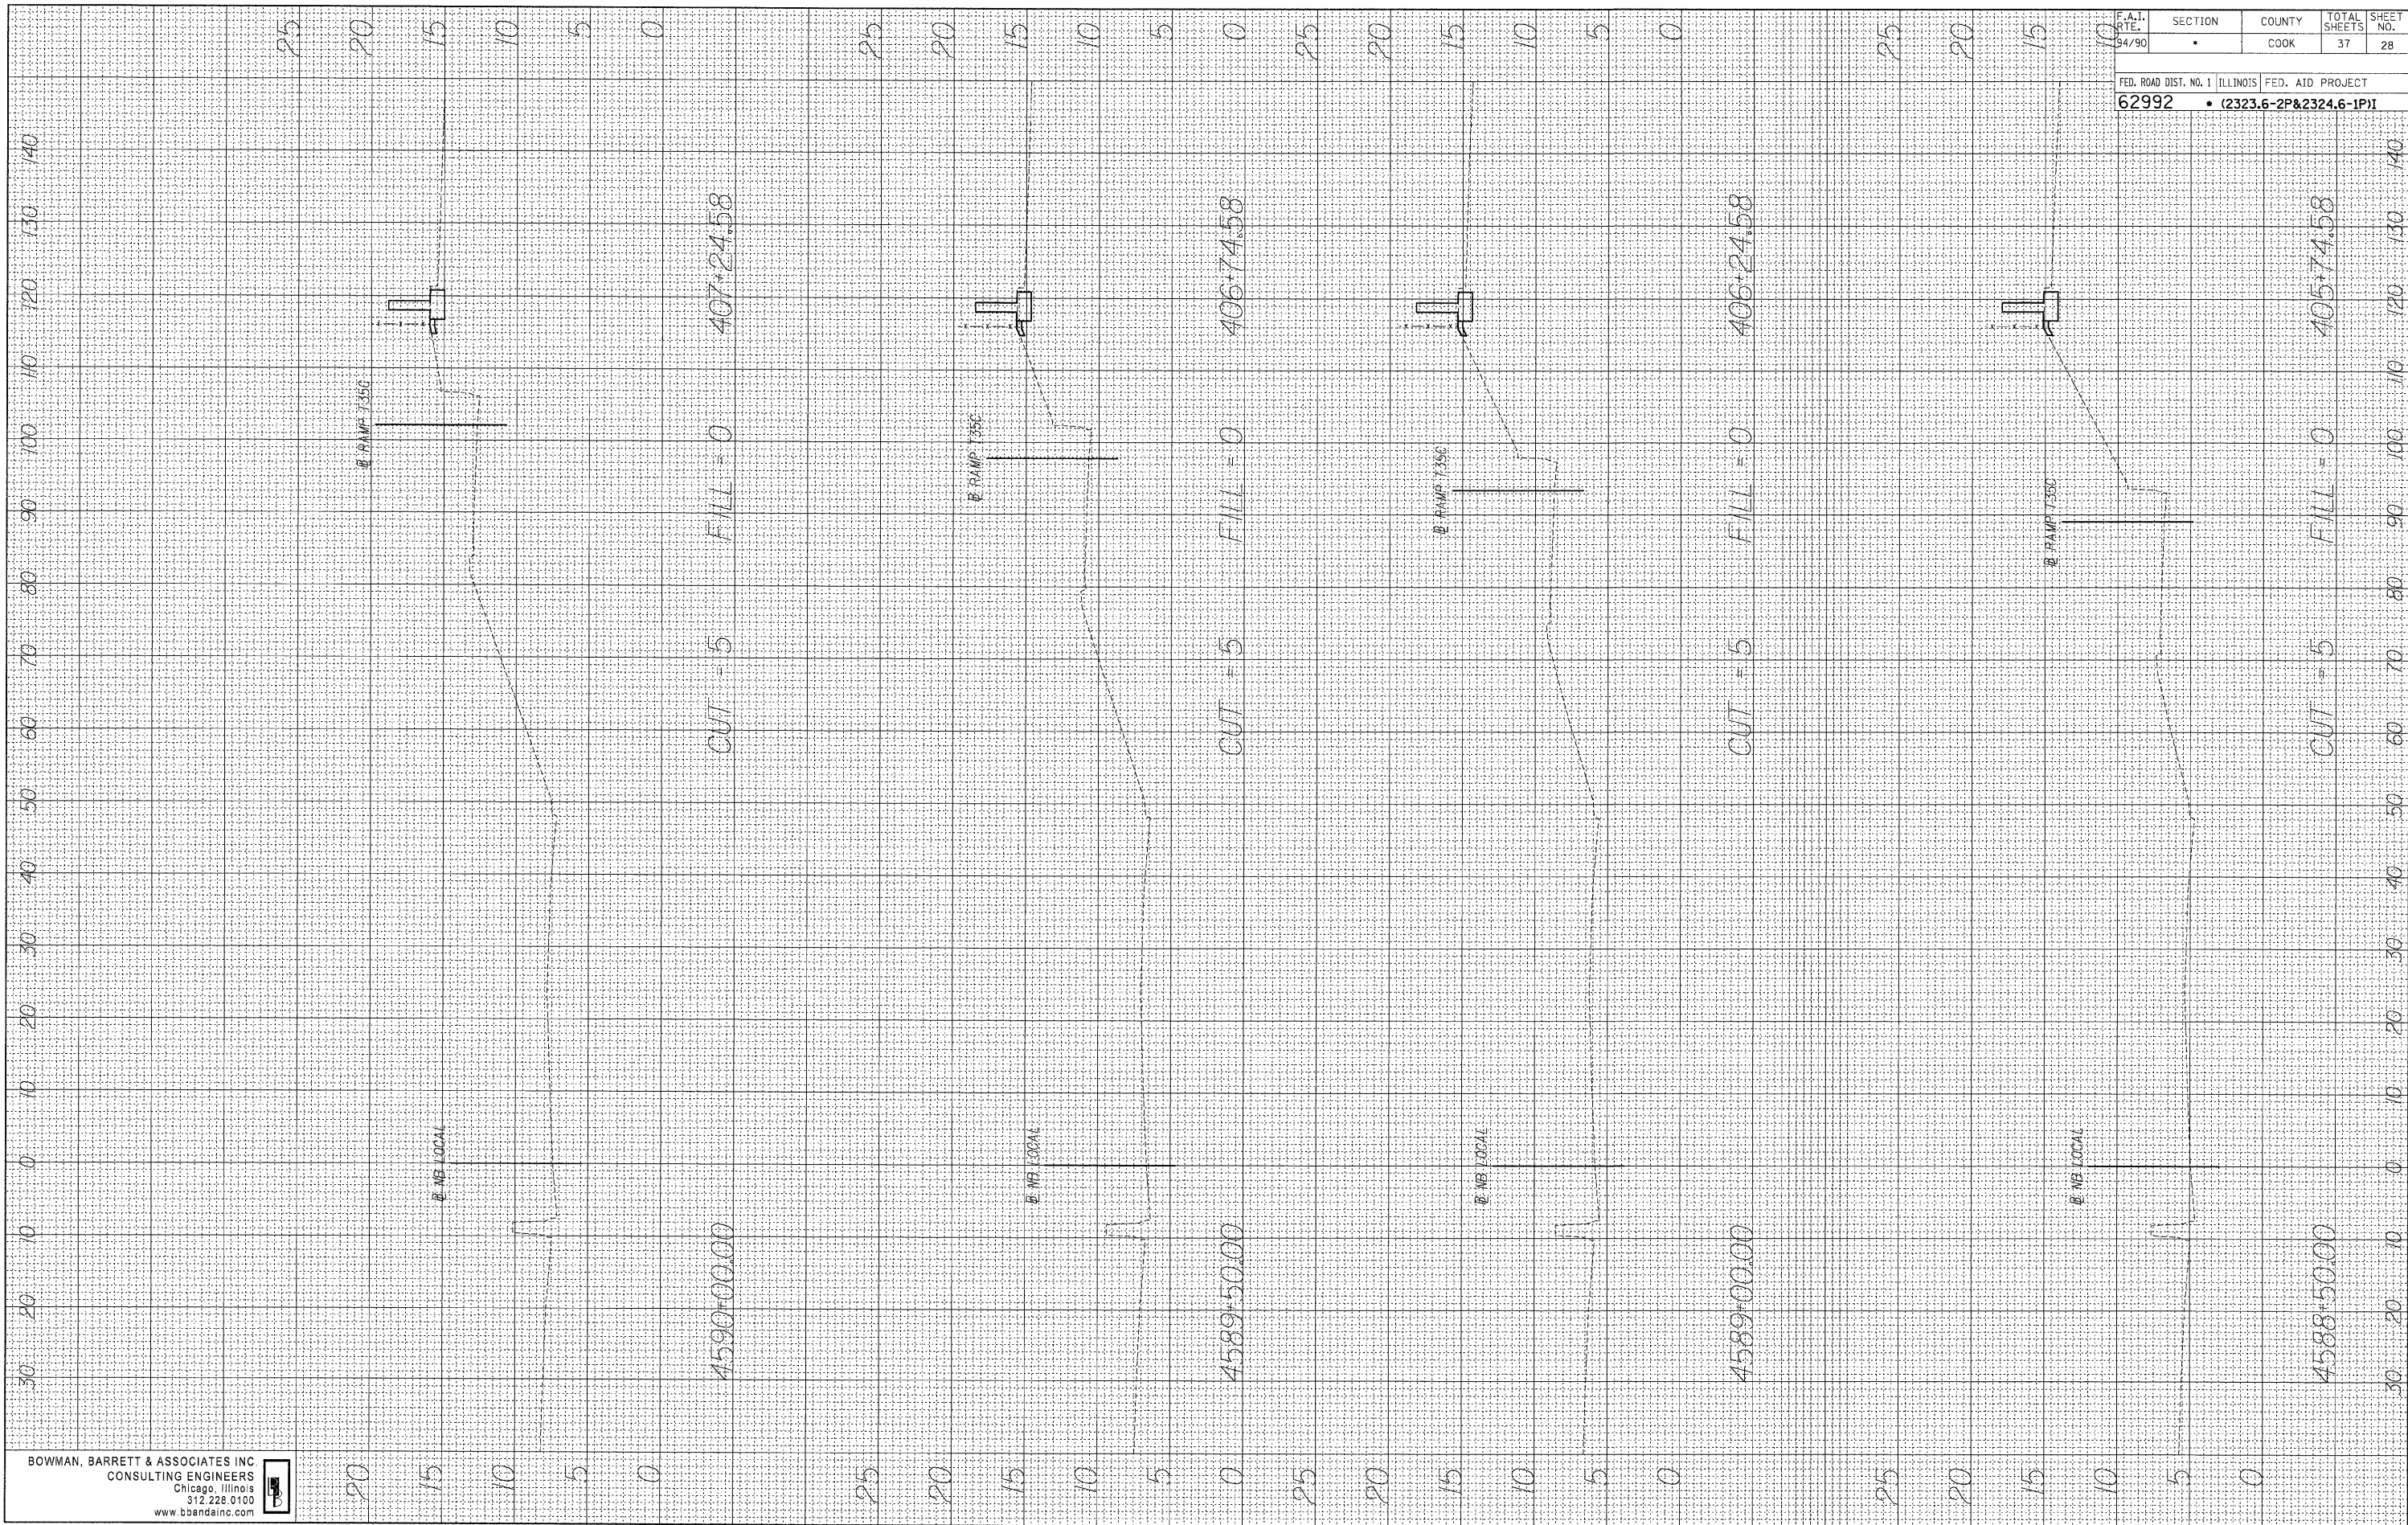

F.A.I. DIST.	SECTION	COUNTY	TOTAL SHEETS	SHEET NO.
94/90	*	COOK	37	28

FED. ROAD DIST. NO. 1 ILLINOIS FED. AID PROJECT
 62992 • (2323.6-2P&2324.6-1P)I

3/6/2008 9:53:59 AM