


ORIGINAL SURVEY NO. _____
 SURVEY PLOTTED _____
 NOTE BOOK NO. _____
 TEMPLATE AREAS CHECKED _____
 BY _____ DATE _____
 FINAL SURVEY NO. _____
 SURVEY PLOTTED _____
 NOTE BOOK NO. _____
 TEMPLATE AREAS CHECKED _____
 BY _____ DATE _____

ORIGINAL SURVEY NO. _____
 SURVEY PLOTTED _____
 NOTE BOOK NO. _____
 TEMPLATE AREAS CHECKED _____
 BY _____ DATE _____
 FINAL SURVEY NO. _____
 SURVEY PLOTTED _____
 NOTE BOOK NO. _____
 TEMPLATE AREAS CHECKED _____
 BY _____ DATE _____

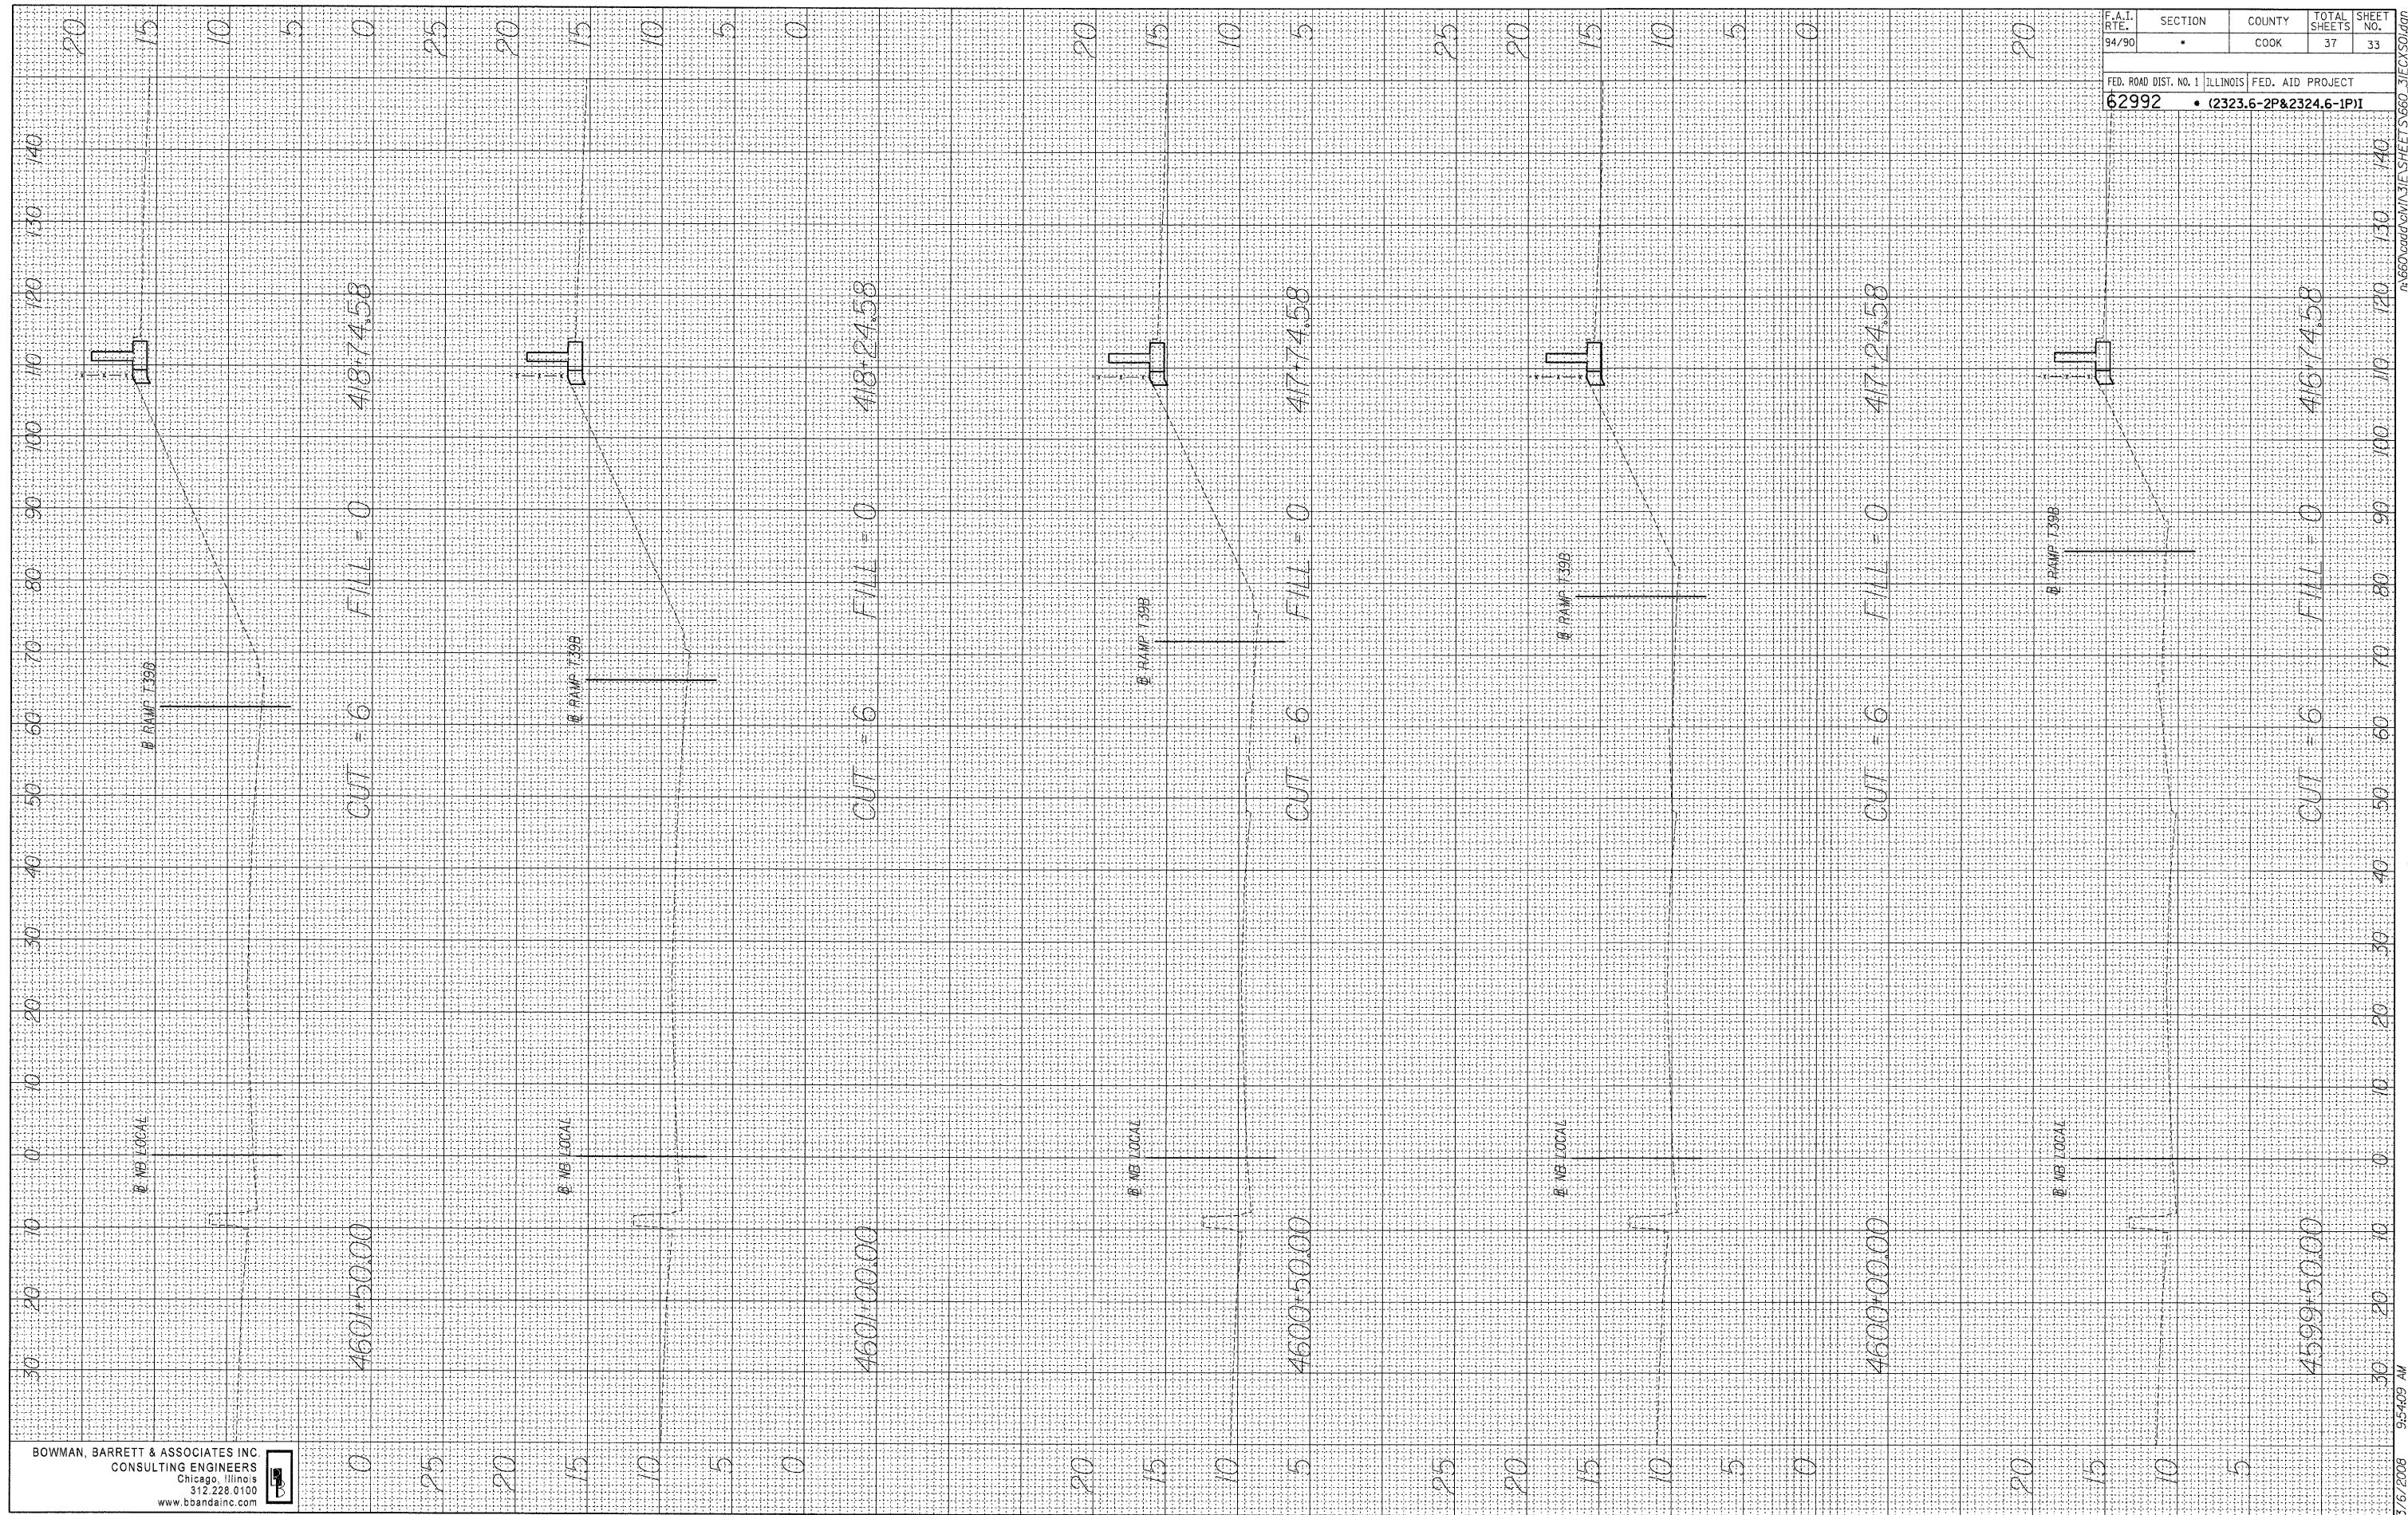

BOWMAN, BARRETT & ASSOCIATES INC
 CONSULTING ENGINEERS
 Chicago, Illinois
 312.228.0100
 www.bbainc.com

F.A.I. RTE. 94/90	SECTION •	COUNTY COOK	TOTAL SHEETS 37	SHEET NO. 33
FED. ROAD DIST. NO. 1 ILLINOIS FED. AID PROJECT				
62992 • (2323.6-2P&2324.6-1P)I				

3/6/2008 9:54:09 AM