


FINAL SURVEY NO.	DATE
BY	
REVISIONS	
PLOTTED	
TEMPERATURE	
AREAS CHECKED	

ORIGINAL SURVEY NO.	DATE
BY	
REVISIONS	
PLOTTED	
TEMPERATURE	
AREAS CHECKED	

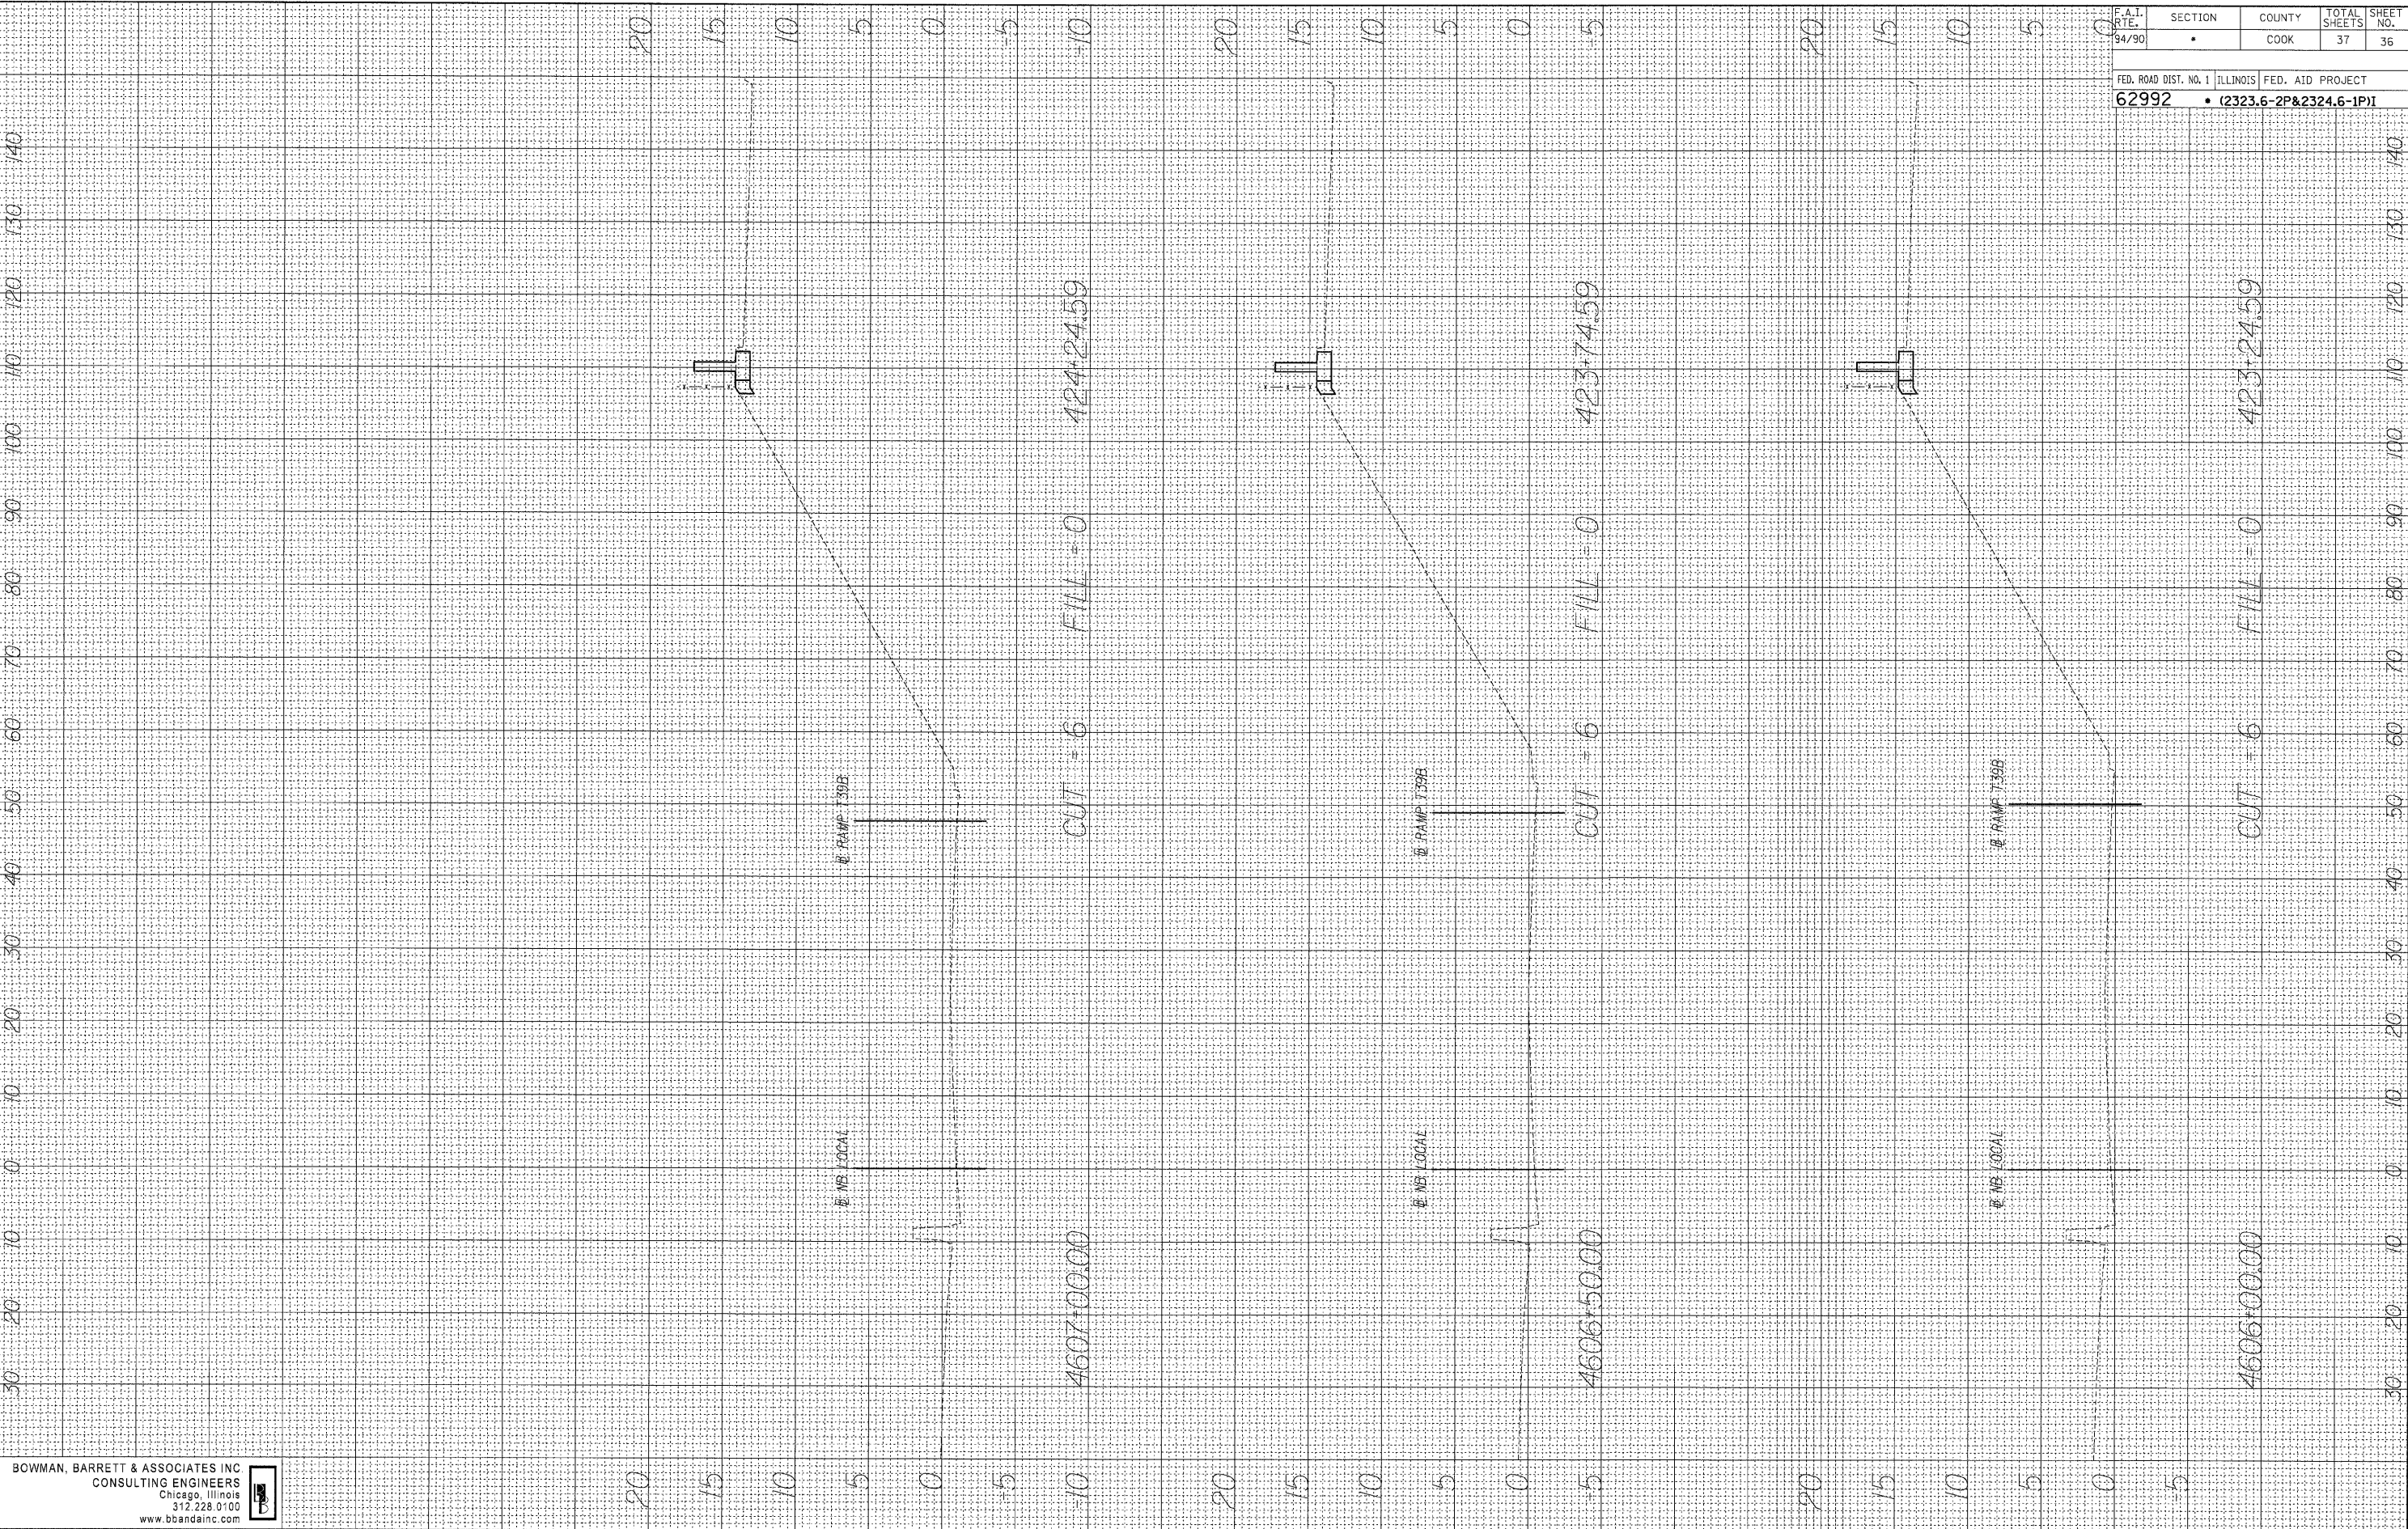

F.A.I. RTE. 94/90	SECTION	COUNTY COOK	TOTAL SHEETS 37	SHEET NO. 36
FED. ROAD DIST. NO. 1 ILLINOIS FED. AID PROJECT				
62992 • (2323.6-2P&2324.6-1P)I				

BOWMAN, BARRETT & ASSOCIATES INC
CONSULTING ENGINEERS
Chicago, Illinois
312.228.0100
www.bbainc.com



3/6/2008 9:54:44 AM