


FINAL SURVEY NO. 103 BY DATE
 NOTE BOOK NO. PLOTTED TEMPLATE AREAS CHECKED

ORIGINAL SURVEY NO. 103 BY DATE
 NOTE BOOK NO. PLOTTED TEMPLATE AREAS CHECKED

BOWMAN, BARRETT & ASSOCIATES INC
 CONSULTING ENGINEERS
 Chicago, Illinois
 312.228.0100
 www.bbainc.com

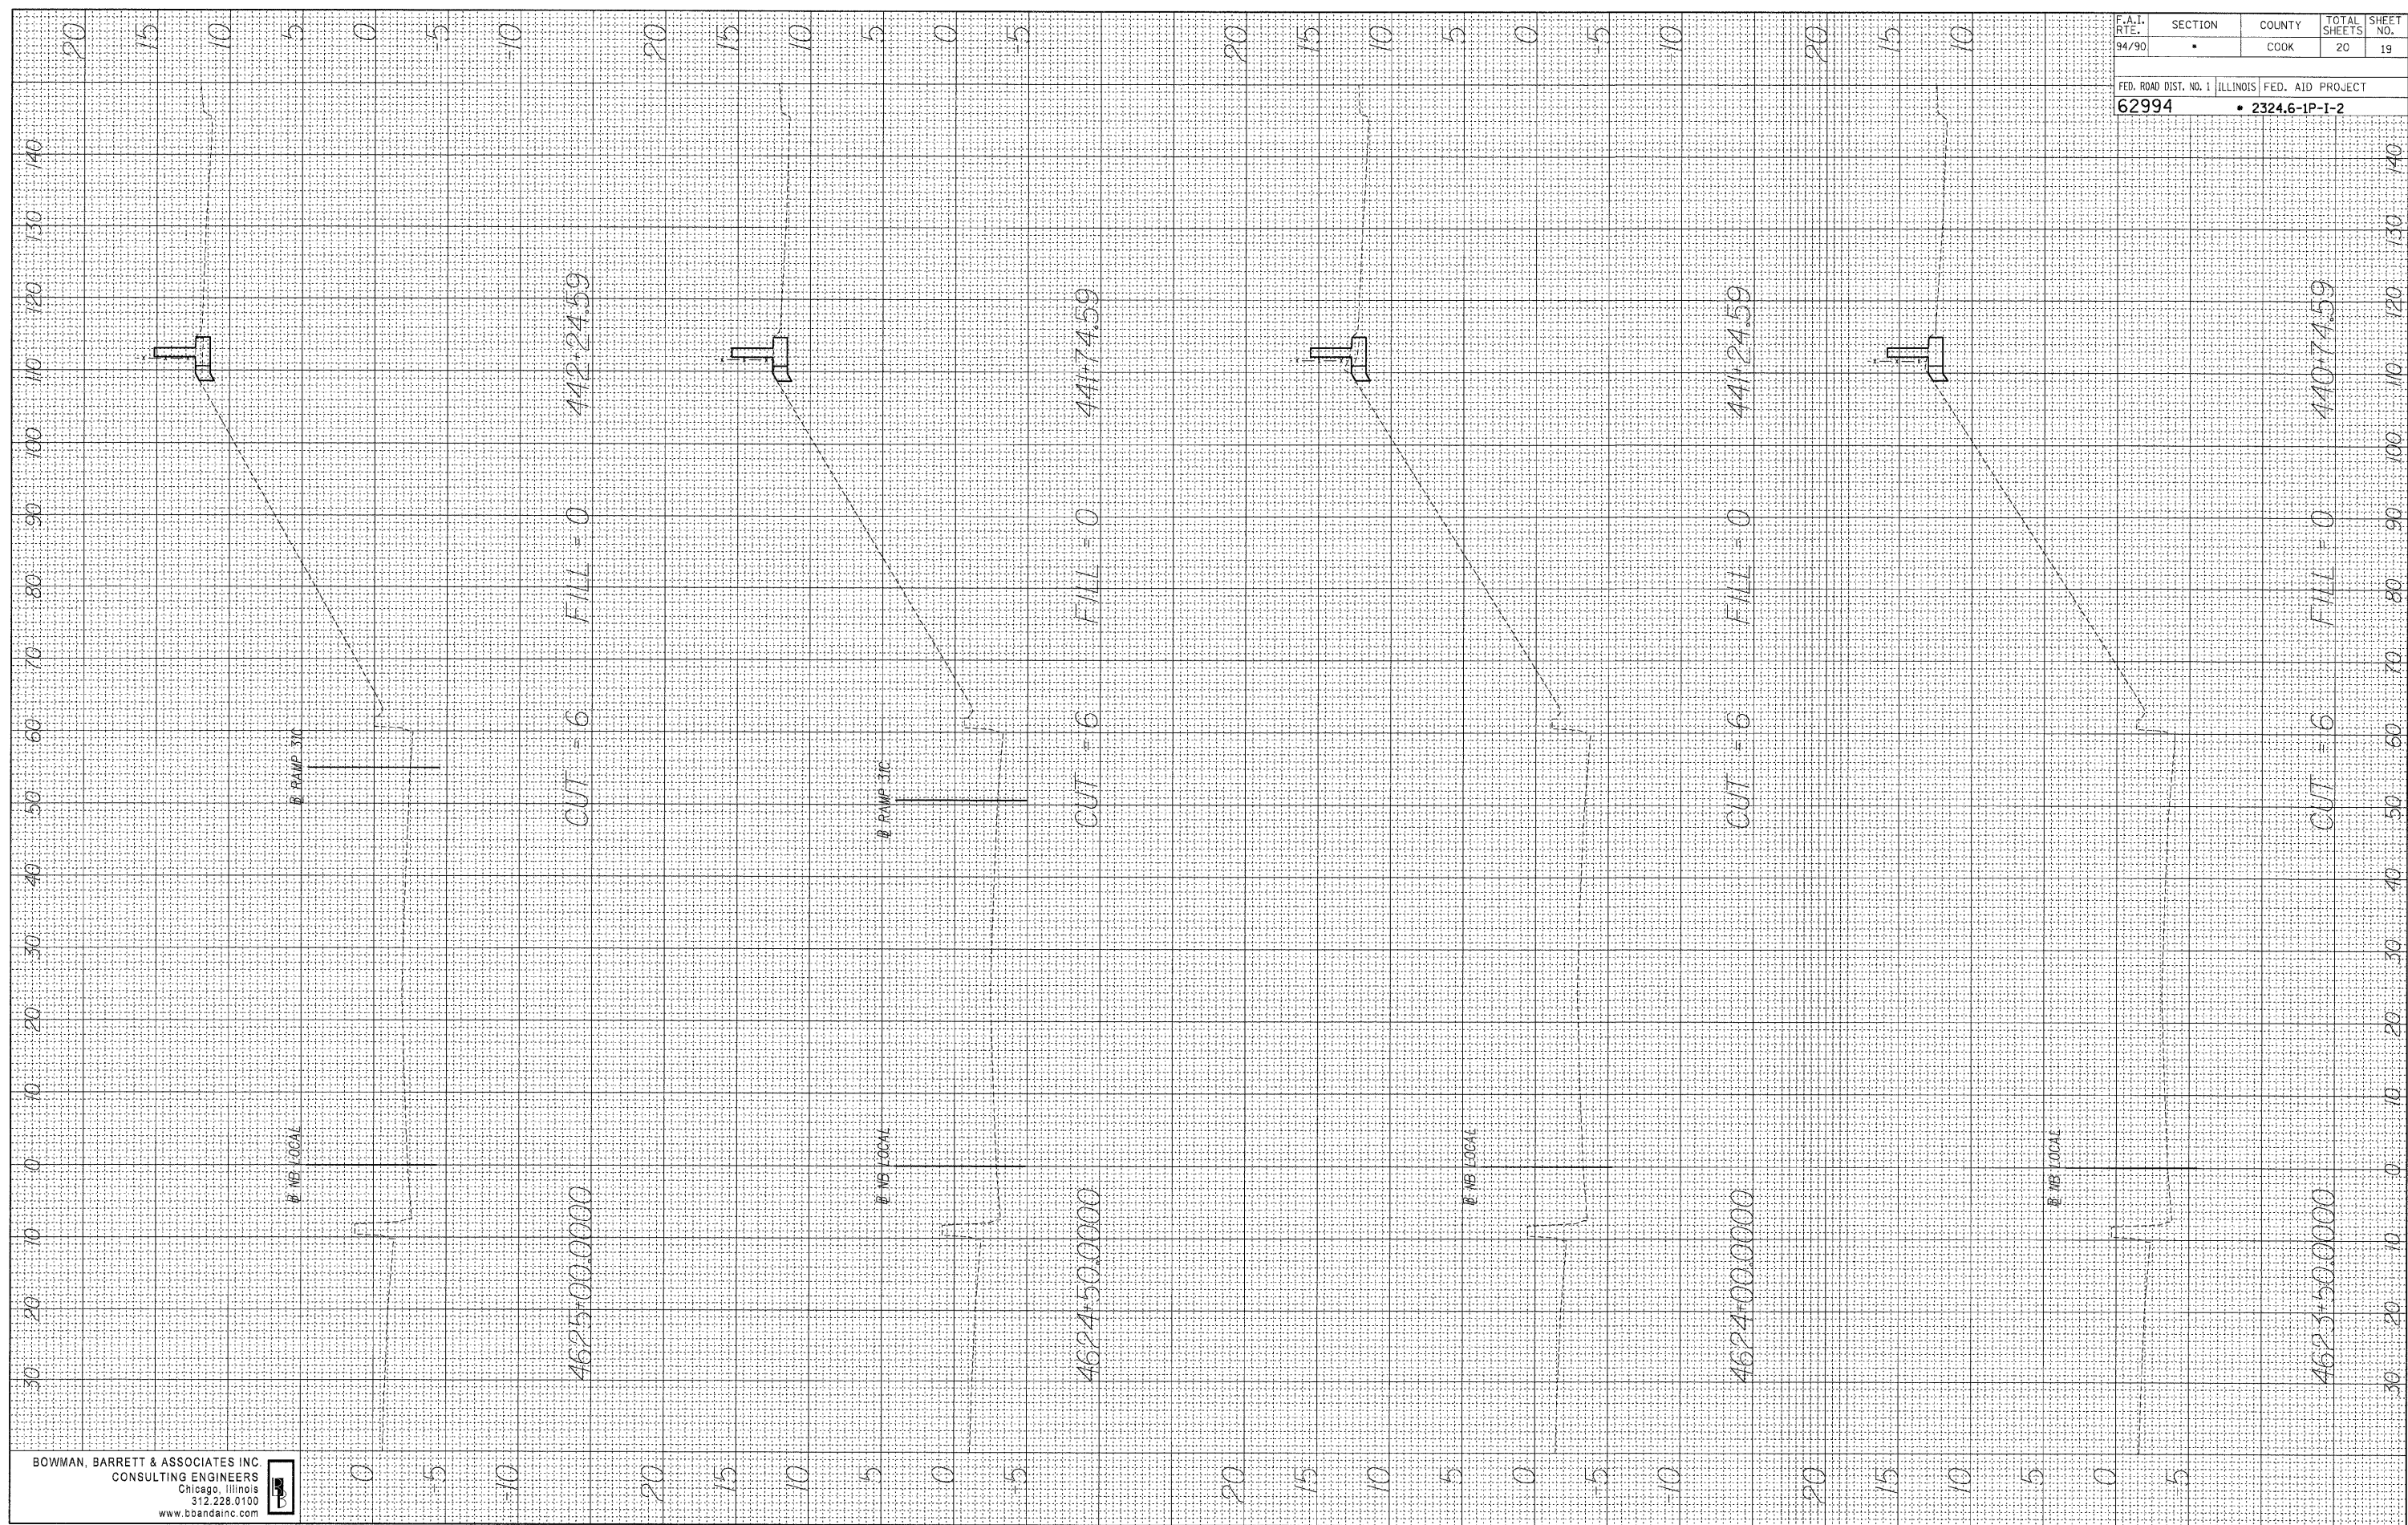

F.A.I. RTE. 94/90	SECTION •	COUNTY COOK	TOTAL SHEETS 20	SHEET NO. 19
FED. ROAD DIST. NO. 1 62994		ILLINOIS FED. AID PROJECT • 2324.6-1P-1-2		

3/6/2008 10:00:25 AM H:\660-0000\GMS\316\SHEETS\660_316X501.dwg