


FINAL SURVEY BY DATE  
 NO. PLOTTED  
 NOTE BOOK TEMPLATE  
 AREAS CHECKED

ORIGINAL SURVEY BY DATE  
 NO. PLOTTED  
 NOTE BOOK TEMPLATE  
 AREAS CHECKED

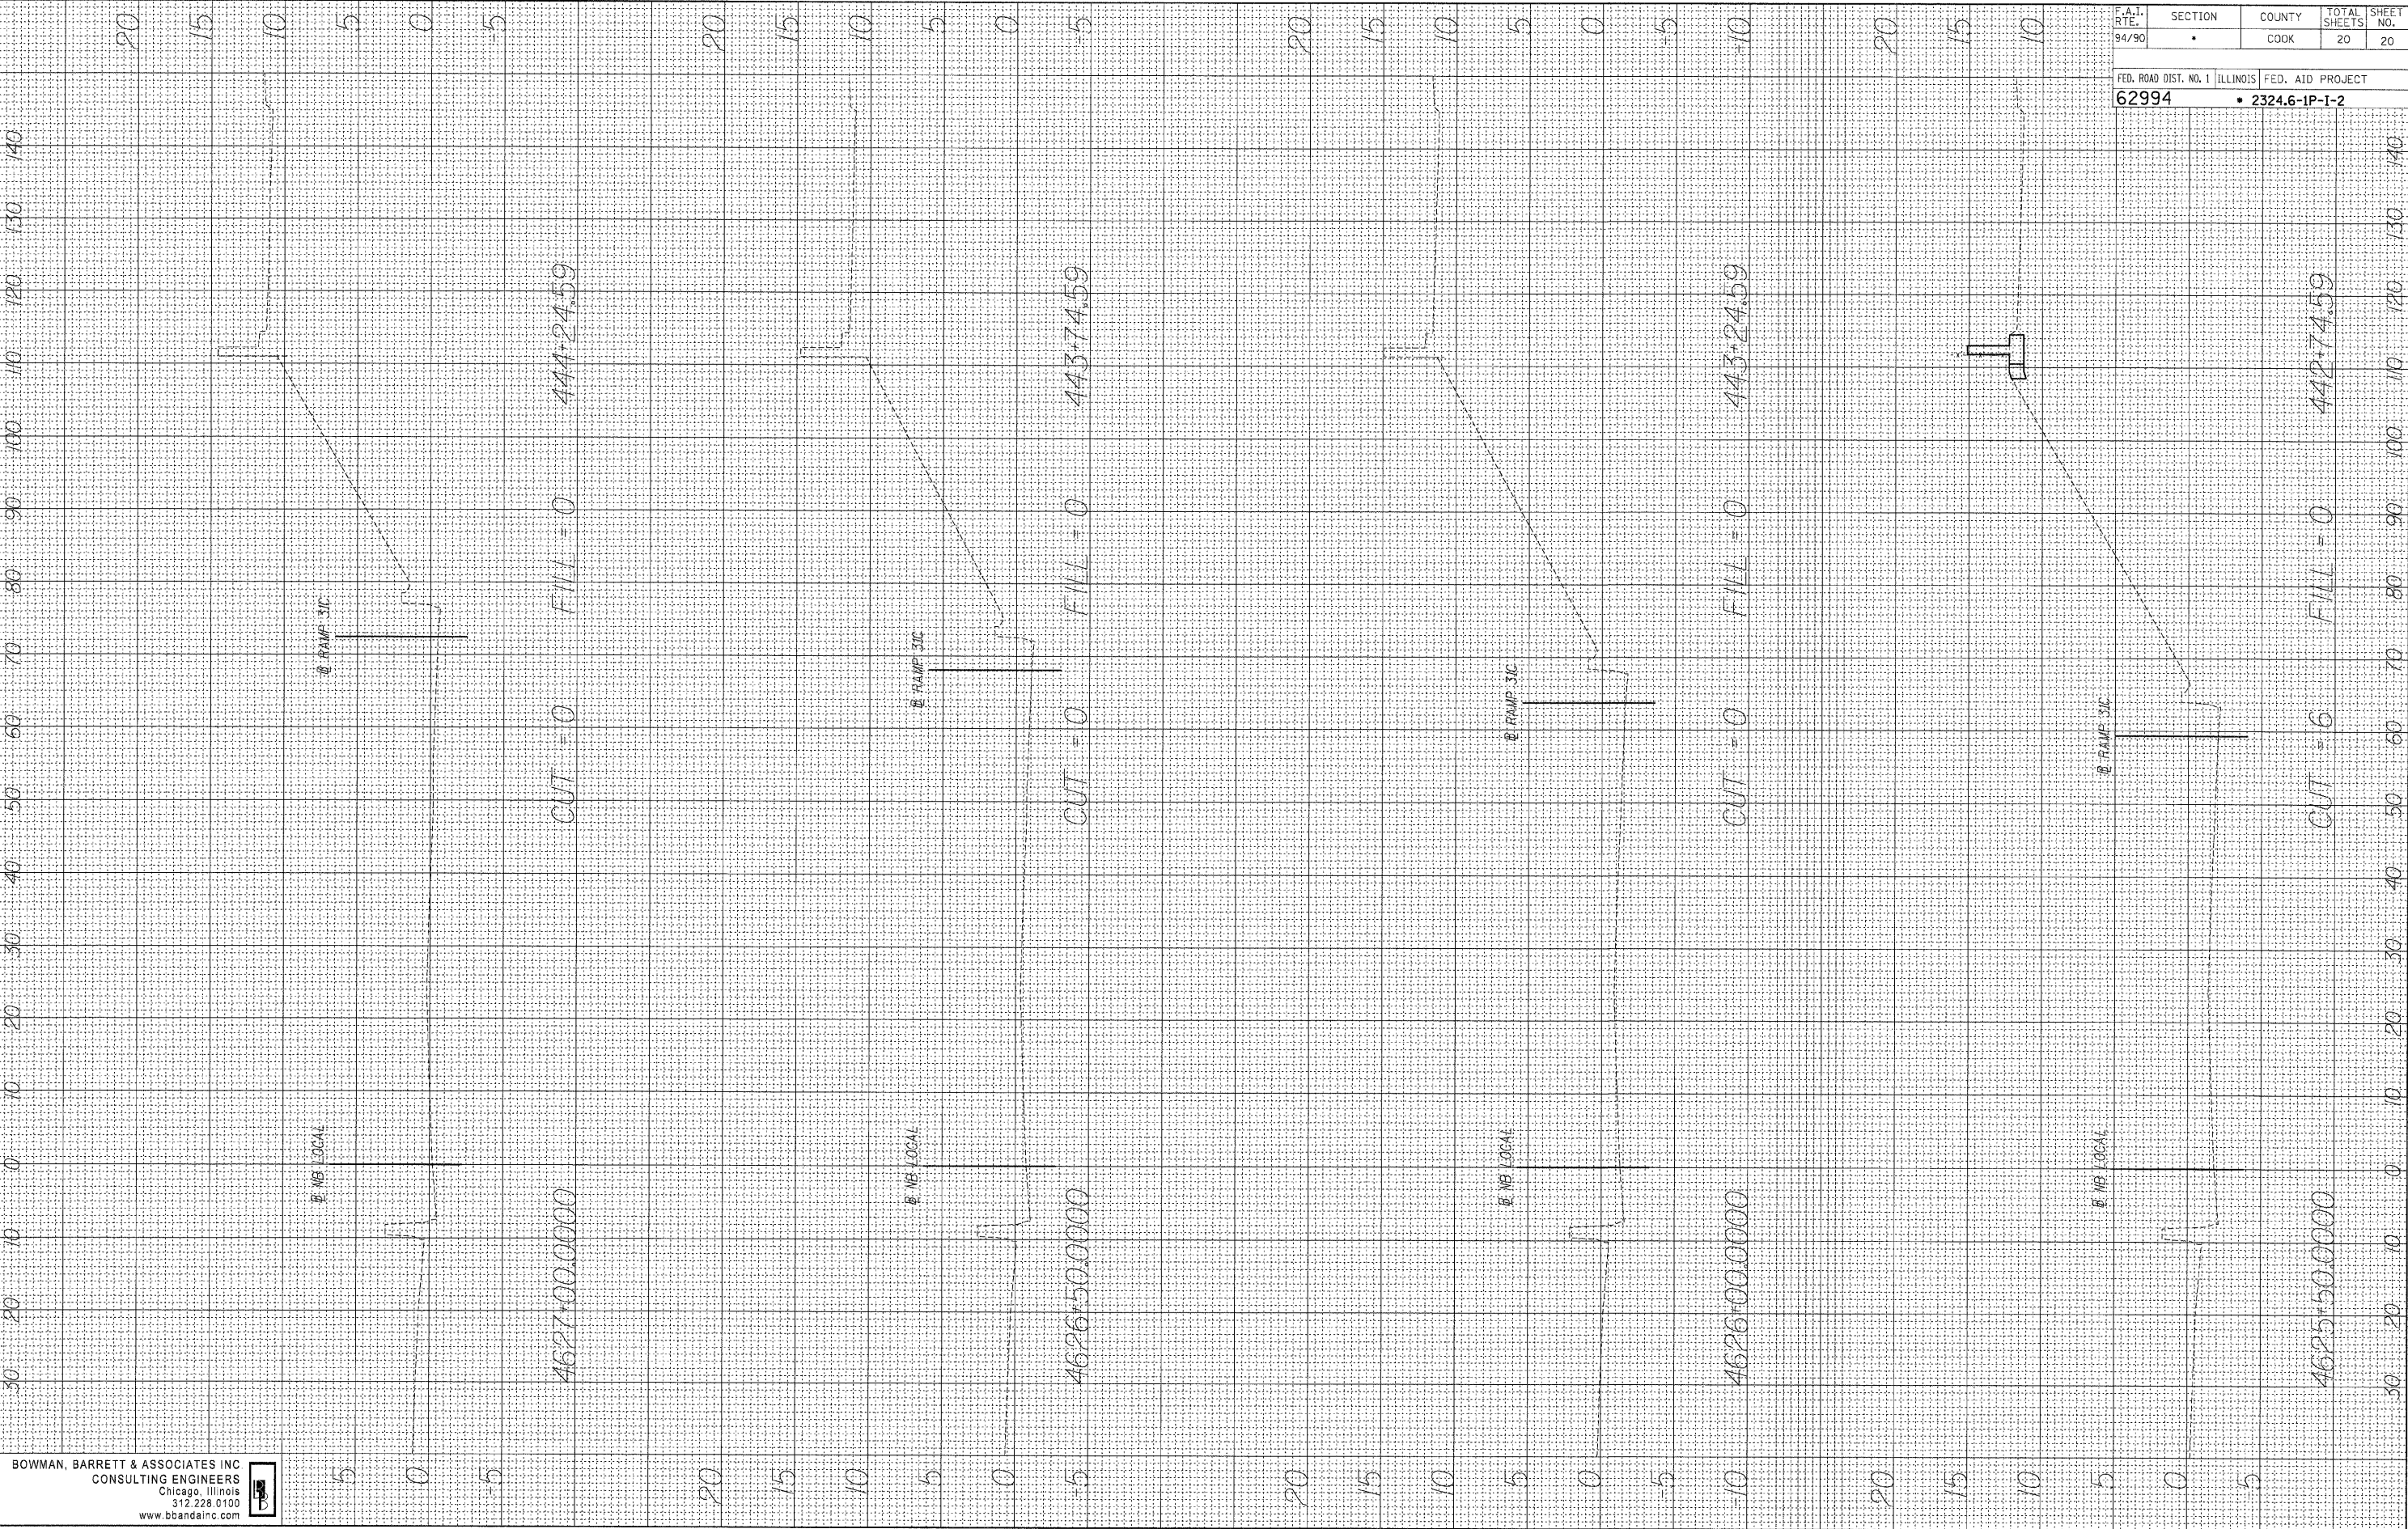

BOWMAN, BARRETT & ASSOCIATES INC  
 CONSULTING ENGINEERS  
 Chicago, Illinois  
 312.228.0100  
 www.bbainc.com

F.A.I. RTE. 94/90	SECTION •	COUNTY COOK	TOTAL SHEETS 20	SHEET NO. 20
FED. ROAD DIST. NO. 1 62994		ILLINOIS FED. AID PROJECT • 2324.6-1P-I-2		

3/6/2008 10:00:26 AM H:\660-0000\CAD\316\SHEETS\660-316X501.dwg