


F. A. W. RTE.	SECTION	COUNTY	TOTAL SHEETS	SHEET NO.
	05-00113-00-PK	COOK	012	006
STA. 3+54	TO STA. 7+89			
FED. ROAD DIST. NO.	ALMOST	FED. AID PROJECT		

CONTRACT NO. 63006

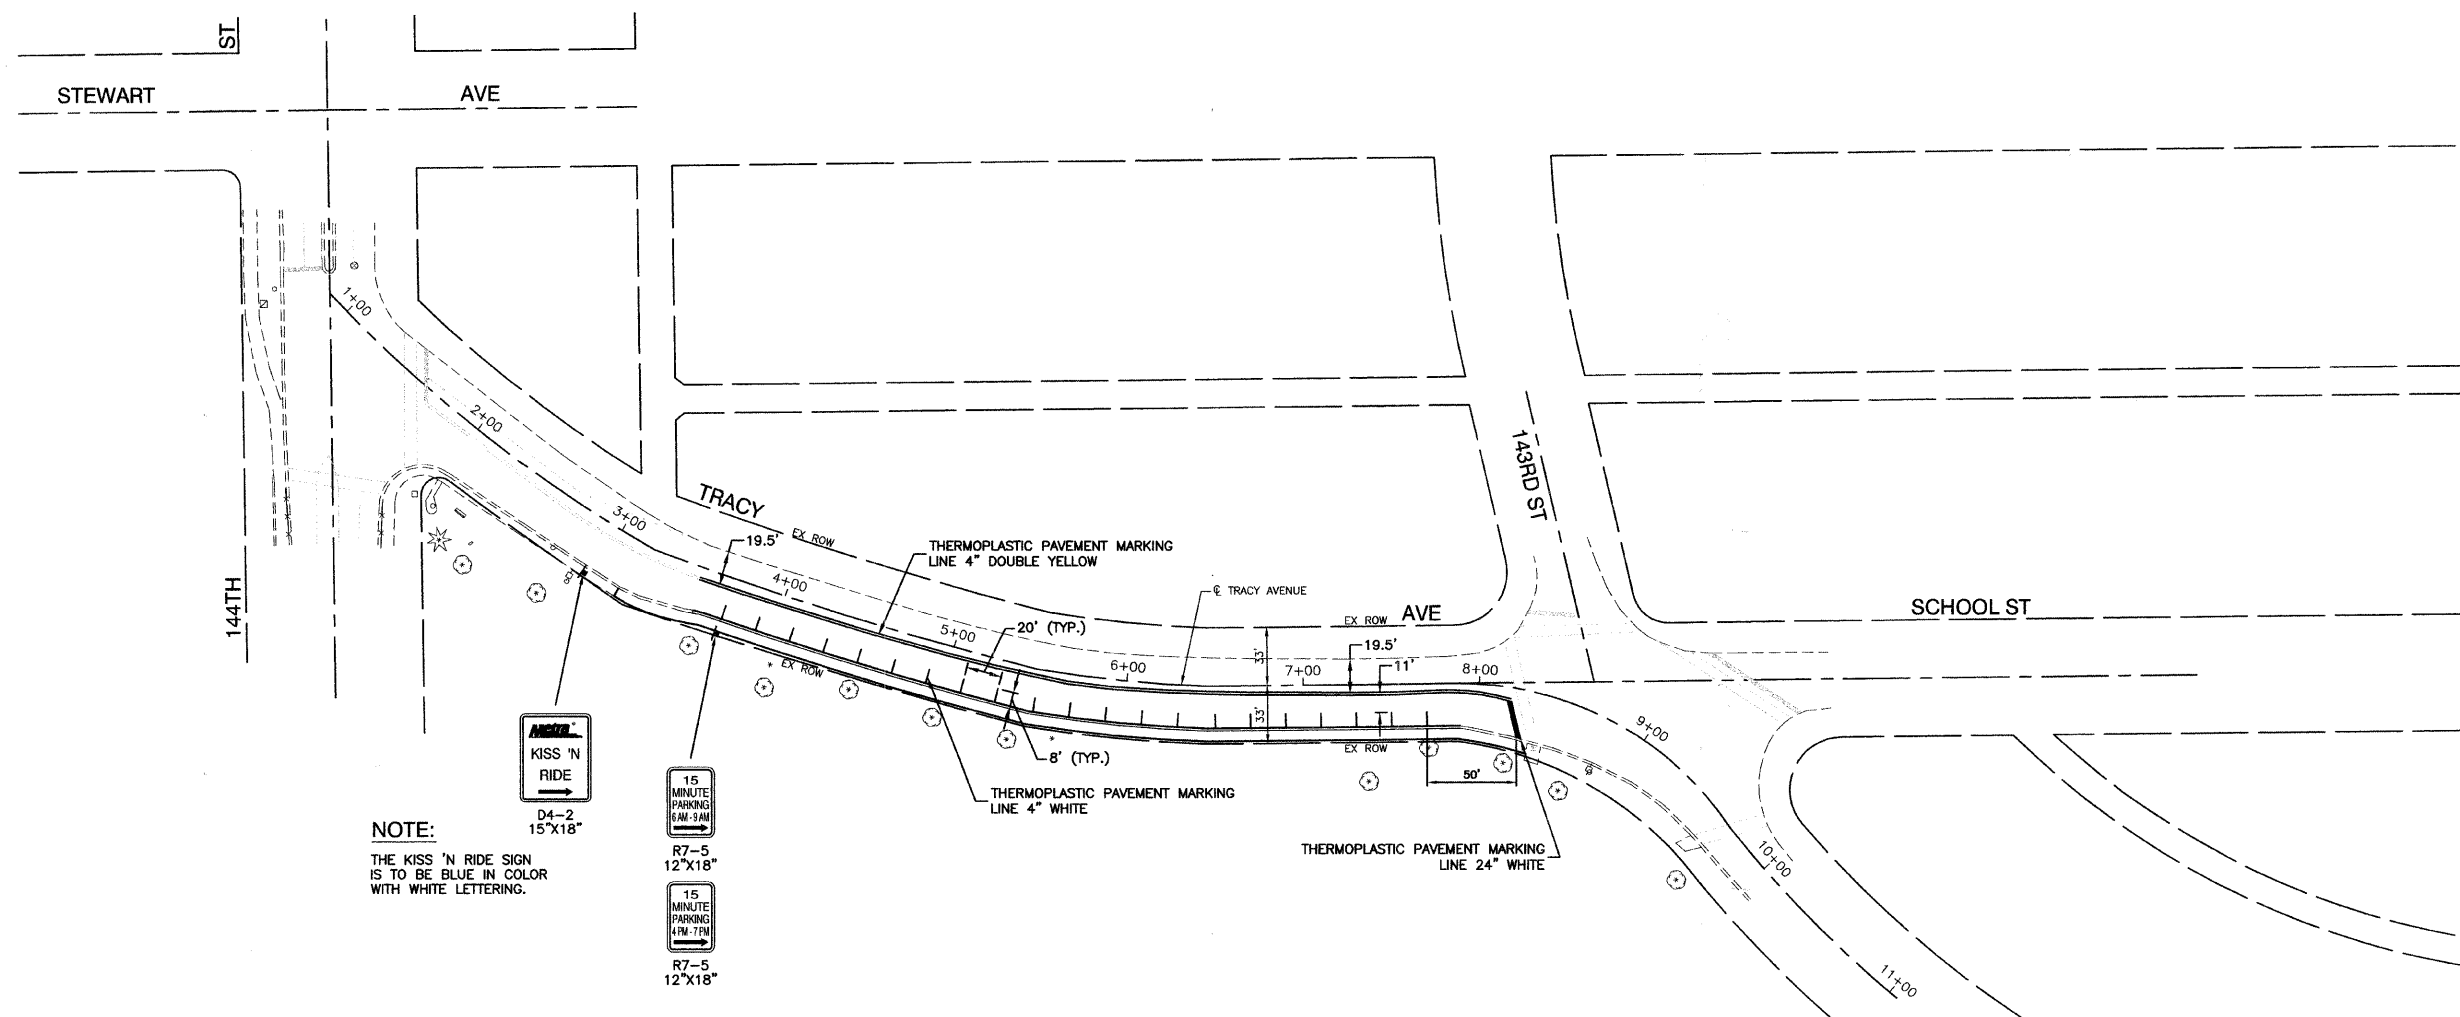

**NOTE:**

THE KISS 'N RIDE SIGN IS TO BE BLUE IN COLOR WITH WHITE LETTERING.



D4-2  
15'x18"



R7-5  
12'x18"



R7-5  
12'x18"

**BENCH MARK:**

RR SPIKE SET IN WEST FACE OF WOOD LIGHT POLE AT NORTH WEST CORNER OF 143RD STREET AND TRACY AVENUE. ELEVATION=600.984

ILLINOIS DEPARTMENT OF TRANSPORTATION  
IVANHOE METRA COMMUTER KISS 'N RIDE  
PAVEMENT MARKING & SIGNAGE PLAN

REVISIONS	
NAME	DATE

SCALE: VERT. 1"=50'  
HORIZ. 1"=50'  
DATE 11-1-07

DRAWN BY AG/EDG  
CHECKED BY PKB

ROBINSON ENGINEERING, L.T.D.  
1700 SOUTH PARK AVENUE, SOUTH HOLLAND, ILLINOIS 60473  
TEL: 708.331-6700 FAX: 708.331-3886  
ILLINOIS DESIGN FIRM REGISTRATION NO. 184001128 04624-PLAN-01 - P03