



F. A. 11 REV.	SECTION	COUNTY	TOTAL SHEETS	SHEET NO.
	05-00113-00-PK	COOK	012	008
STA. 3+53.3		TO STA. 5+50		
FED. ROAD DIST. NO.	ILLINOIS	FED. AID PROJECT		


CONTRACT NO. 63006

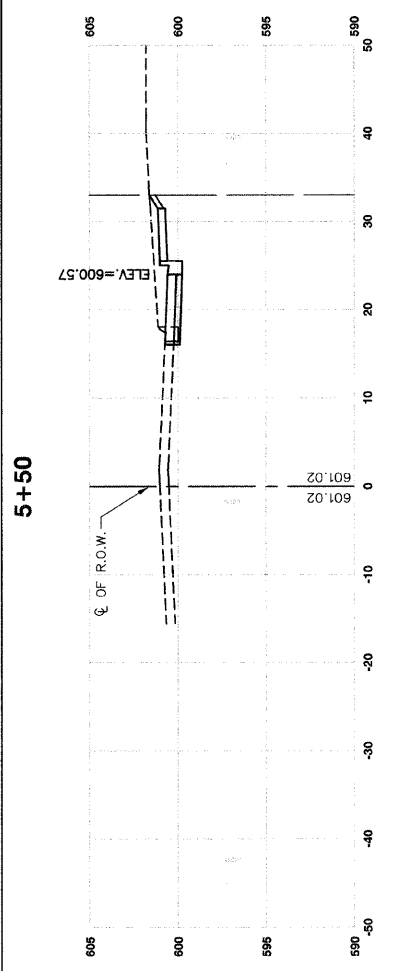


C=17 SF F=0 SF

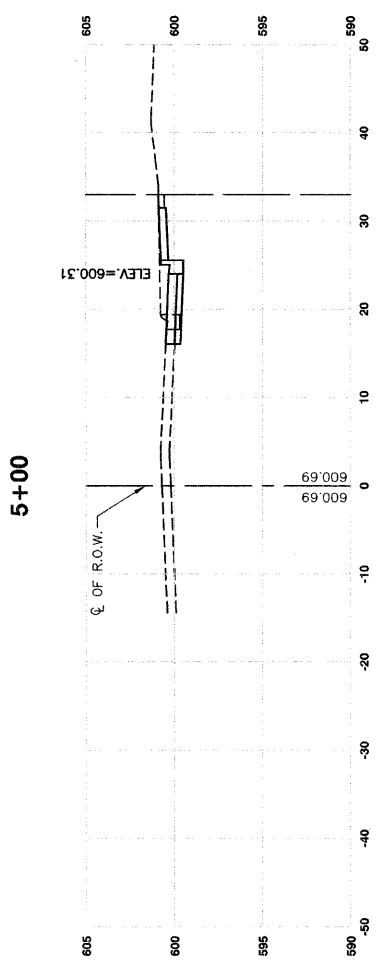


C=11 SF F=0 SF

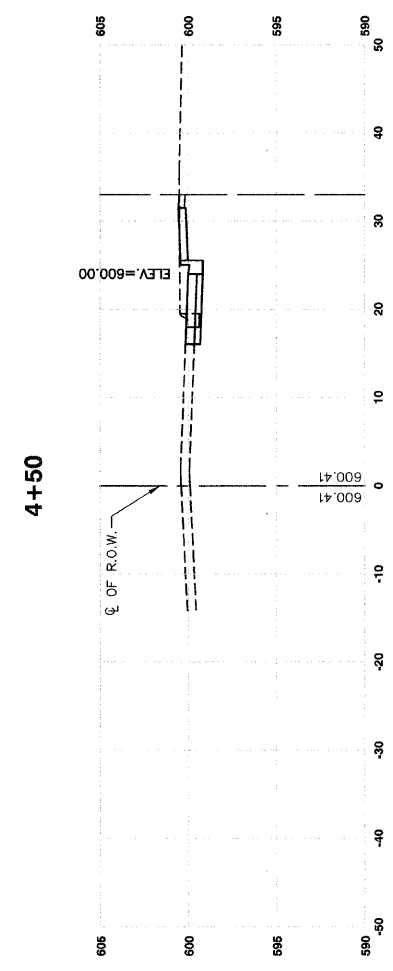

C=11 SF F=0 SF

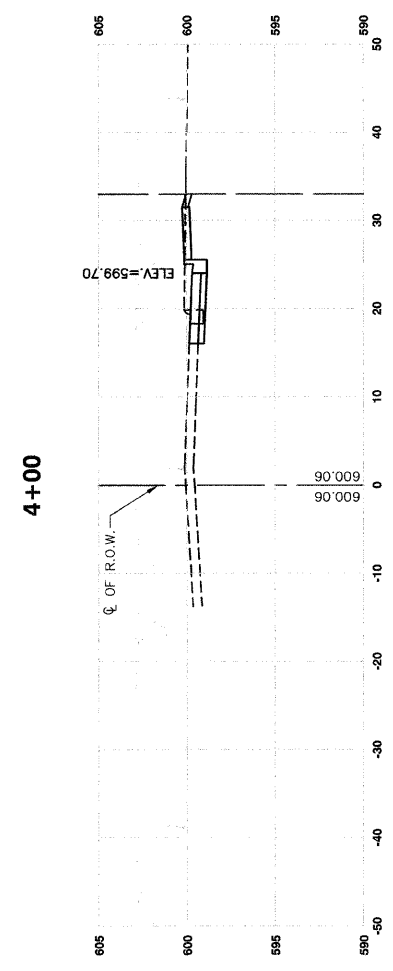

C=9 SF F=0 SF

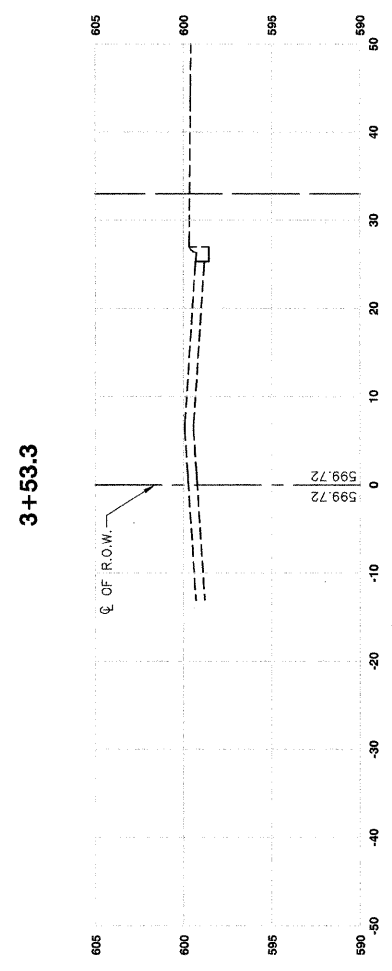

C=0 SF F=0 SF

REVISIONS	
NAME	DATE

ILLINOIS DEPARTMENT OF TRANSPORTATION  
**IVANHOE METRA COMMUTER KISS 'N RIDE  
 CROSS SECTIONS  
 STA. 3+53.3 TO STA. 5+50**

SCALE: VERT. 1"=5'  
 HORIZ. 1"=10'

DATE 11-1-07

DRAWN BY PS/EDG  
 CHECKED BY PKB

**ROBINSON ENGINEERING, LTD.**  
 1720 SOUTH PARK AVENUE SOUTH HOLLAND, ILLINOIS 60473  
 (708) 231-8700 FAX (708) 231-3800  
 ILLINOIS DESIGN FIRM REGISTRATION NO. 184001128

04624-XSEC-01 - X02