



F. A. 91 SHEET	SECTION 05-00113-00-PK	COUNTY COOK	TOTAL SHEETS 012	SHEET NO. 010
STA. 6+00		TO STA. 8+00		
FED. ROAD DIST. NO.	ILLINOIS	FED. AID PROJECT		


CONTRACT NO. 63006

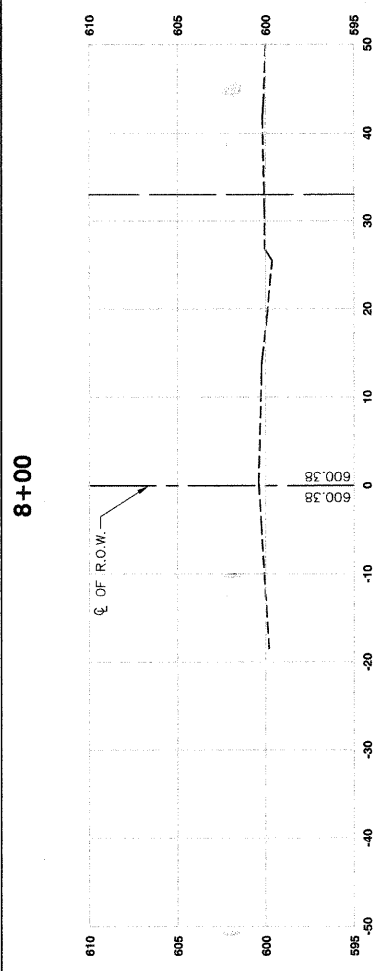


C=0 SF F=0 SF

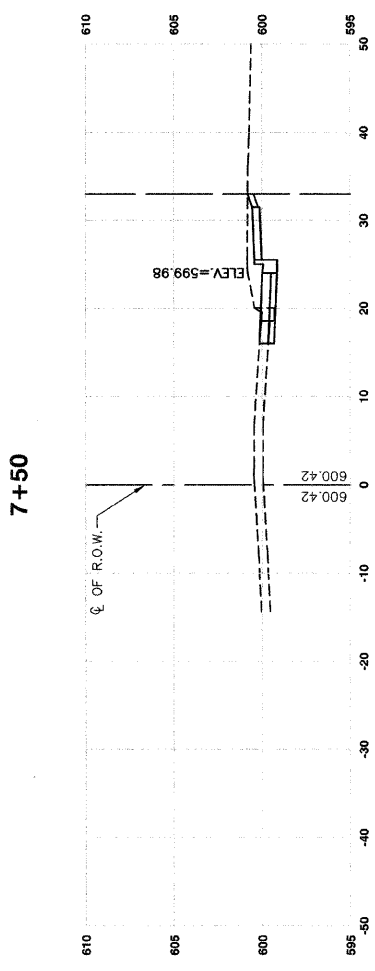


C=14 SF F=0 SF

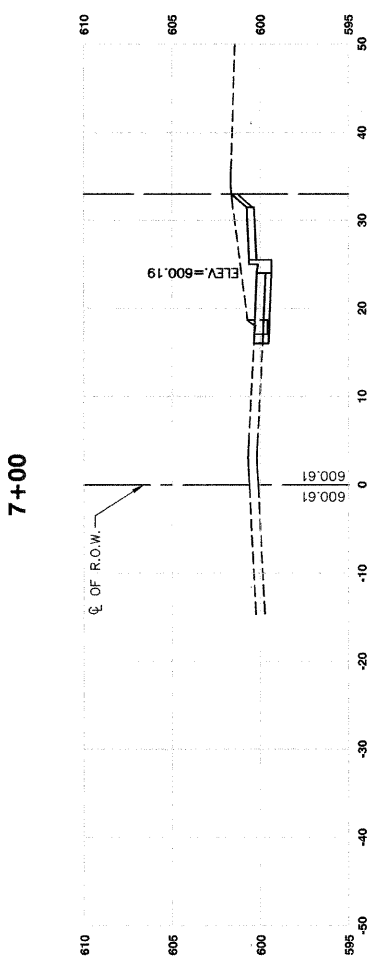

C=18 SF F=0 SF

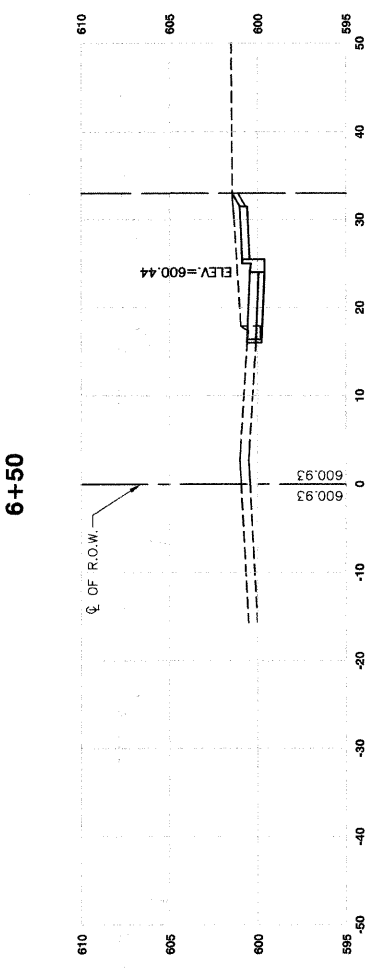

C=16 SF F=0 SF

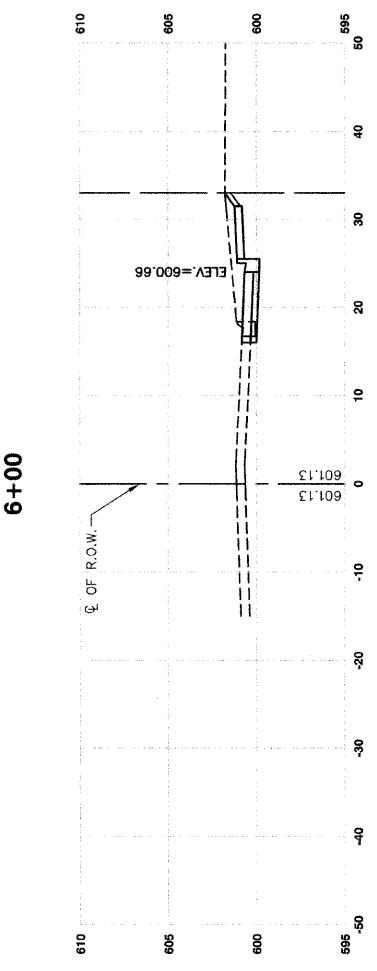

C=16 SF F=0 SF

REVISIONS	
NAME	DATE

ILLINOIS DEPARTMENT OF TRANSPORTATION

**IVANHOE METRA COMMUTER KISS 'N RIDE  
CROSS SECTIONS  
STA. 6+00 TO STA. 8+00**

SCALE: VERT. 1"=5'  
HORIZ. 1"=10'

DATE 11-1-07

DRAWN BY PS/EDG  
CHECKED BY PKB

**ROBINSON ENGINEERING, LTD.**  
1700 SOUTH PARK AVENUE SOUTH HOLLAND, ILLINOIS 60471  
708-321-6700 FAX 708-321-3608  
ILLINOIS DESIGN FIRM REGISTRATION NO. 184001128

04624-XSEC-01 - X03