



FAU RTE	SECTION	COUNTY	TOTAL SHEETS	SHEET NO.
3577	06-00044-00-RS	COOK	16	4
F. HW. A. REG.	ILLINOIS PROJECT	M-8003(911)		


CONTRACT NO. 63010

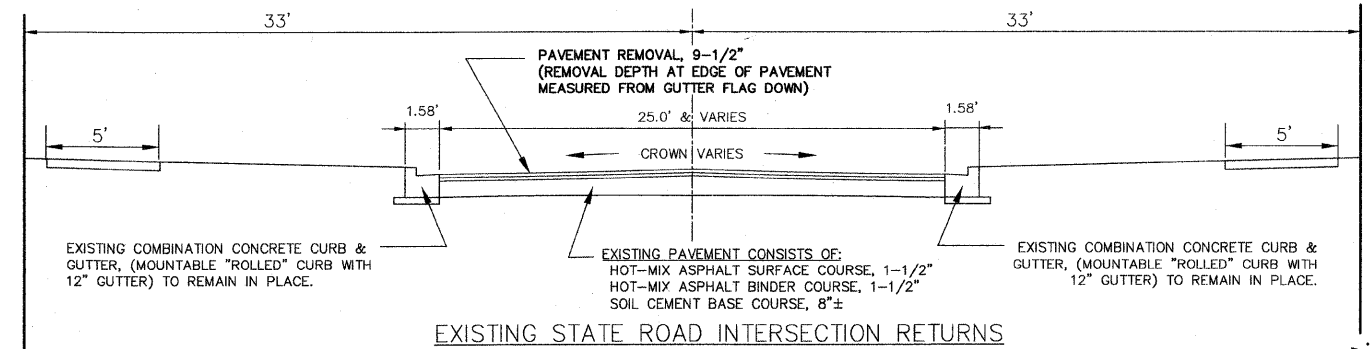


- | | |
|----------------------------|-----------------------|
| 1) 86TH STREET | 6) 82ND PLACE |
| 2) MOBILE AVENUE | 7) 82ND STREET |
| 3) MELVINA AVENUE (SOUTH) | 8) 81ST PLACE (NORTH) |
| 4) AUSTIN AVENUE | 9) 81ST STREET |
| 5) MAYFIELD AVENUE (NORTH) | 10) MAJOR AVENUE |
| | 11) PARKSIDE AVENUE |

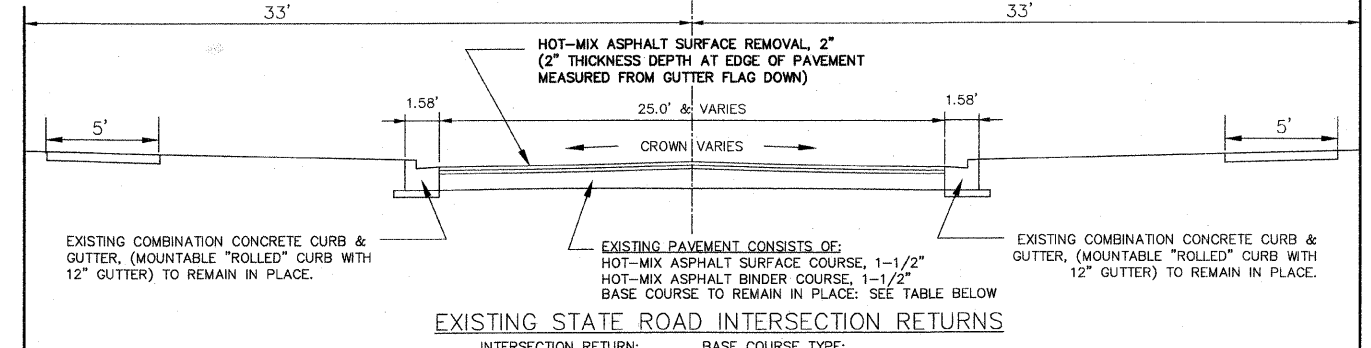


- | | |
|----------------------------|---------------------------------|
| INTERSECTION RETURN: | BASE COURSE TYPE: |
| 1) MELVINA AVENUE (NORTH) | P.C. CONCRETE BASE COURSE, 9" |
| 2) 85TH STREET | P.C. CONCRETE BASE COURSE, 9" |
| 3) MOODY AVENUE | P.C. CONCRETE BASE COURSE, 9" |
| 4) 83RD STREET | P.C. CONCRETE BASE COURSE, 9" |
| 5) MAYFIELD AVENUE (SOUTH) | HOT-MIX ASPHALT BASE COURSE, 6" |
| 6) 81ST PLACE (SOUTH) | HOT-MIX ASPHALT BASE COURSE, 6" |
| 7) LINDER AVENUE | P.C. CONCRETE BASE COURSE, 9" |

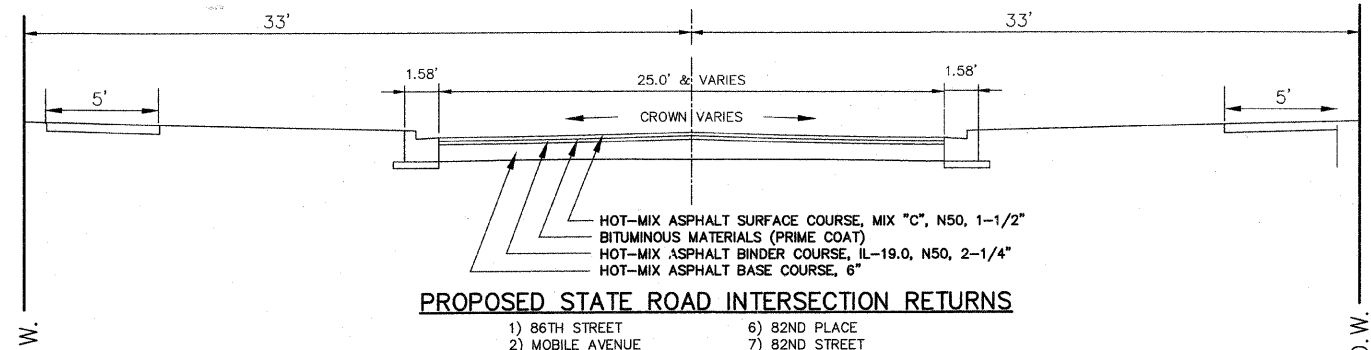



- | | |
|----------------------------|-----------------------|
| 1) 86TH STREET | 6) 82ND PLACE |
| 2) MOBILE AVENUE | 7) 82ND STREET |
| 3) MELVINA AVENUE (SOUTH) | 8) 81ST PLACE (NORTH) |
| 4) AUSTIN AVENUE | 9) 81ST STREET |
| 5) MAYFIELD AVENUE (NORTH) | 10) MAJOR AVENUE |
| | 11) PARKSIDE AVENUE |

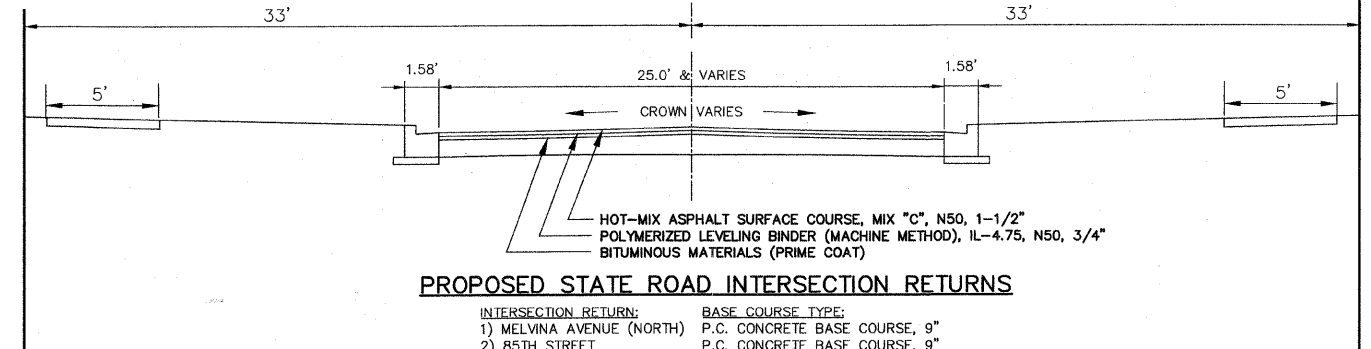


- | | |
|----------------------------|---------------------------------|
| INTERSECTION RETURN: | BASE COURSE TYPE: |
| 1) MELVINA AVENUE (NORTH) | P.C. CONCRETE BASE COURSE, 9" |
| 2) 85TH STREET | P.C. CONCRETE BASE COURSE, 9" |
| 3) MOODY AVENUE | P.C. CONCRETE BASE COURSE, 9" |
| 4) 83RD STREET | P.C. CONCRETE BASE COURSE, 9" |
| 5) MAYFIELD AVENUE (SOUTH) | HOT-MIX ASPHALT BASE COURSE, 6" |
| 6) 81ST PLACE (SOUTH) | HOT-MIX ASPHALT BASE COURSE, 6" |
| 7) LINDER AVENUE | P.C. CONCRETE BASE COURSE, 9" |

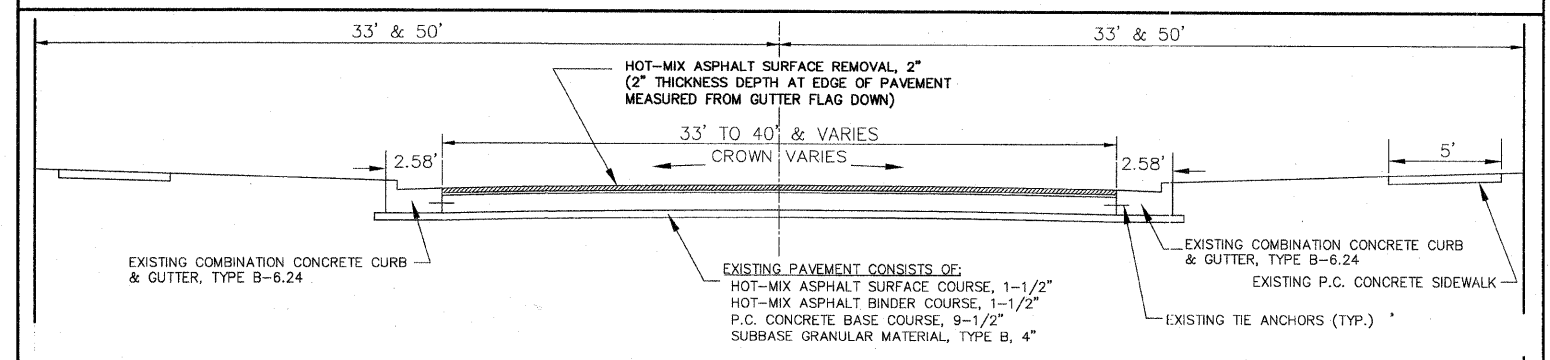

EXISTING STATE ROAD
STA. 8+75 to STA. 60+00

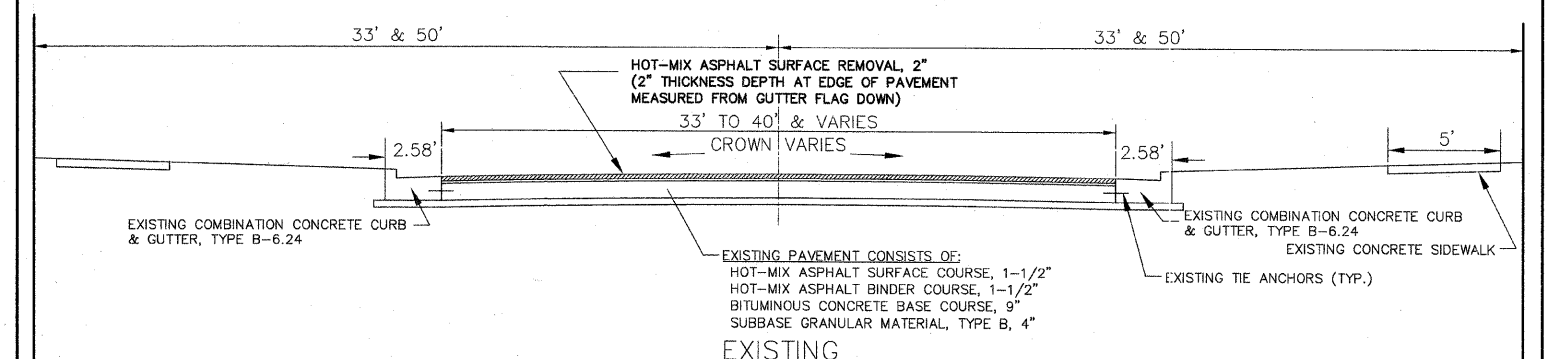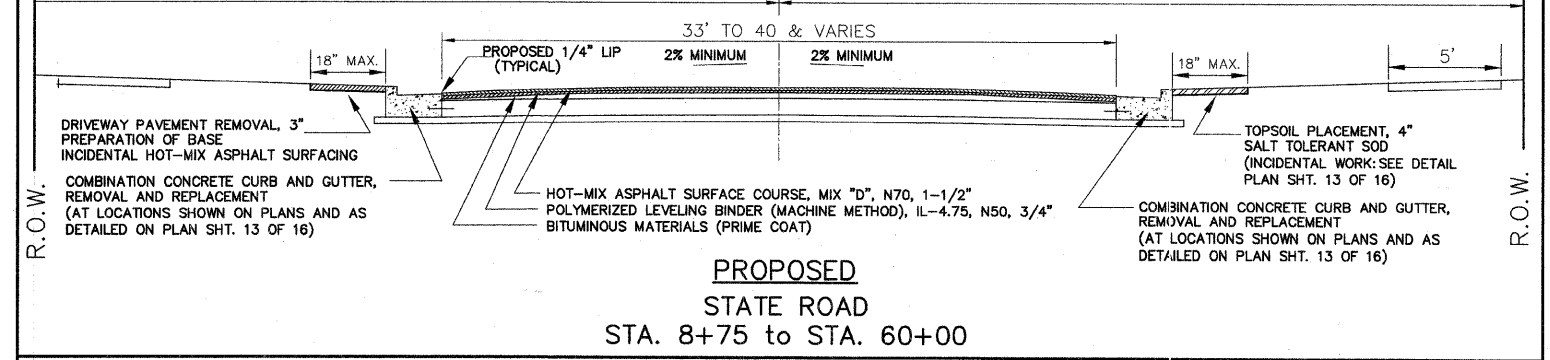

EXISTING STATE ROAD
STA. 60+00 to STA. 69+23
STA. 71+42 to STA. 80+73

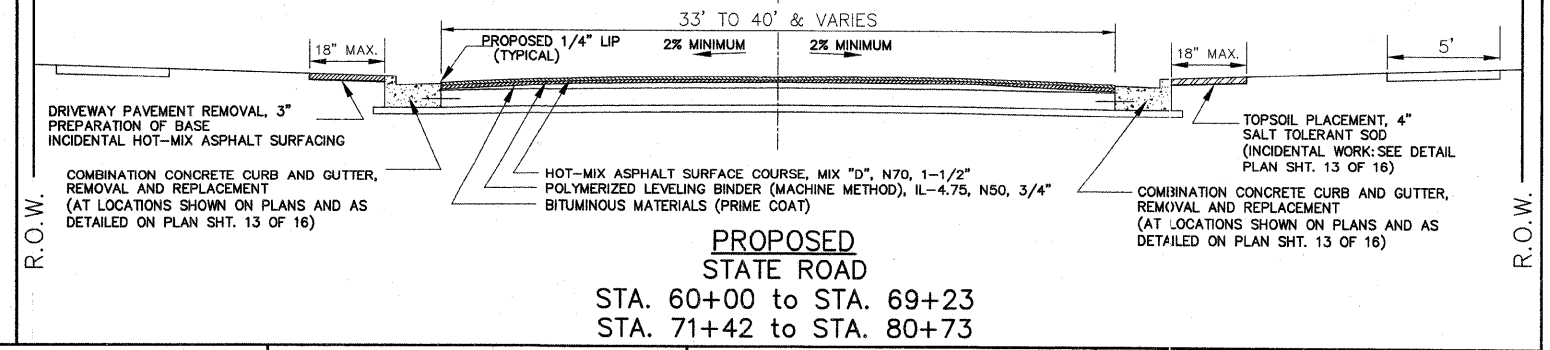

REVISIONS			
NO.	BY	DATE	DESCRIPTION
1	BAH	12/07	PER IDOT REVIEW

TYPICAL CROSS SECTIONS

PROJECT NO. 05480	SCALE AS NOTED	SHEET 4
DRAWN/DESIGNED JFP/TPG	DATE OCT., 2007	OF 16
CHECKED/APPROVED TPG	FIELD BOOK NO. FILE	SHEETS