


ALL STATIONS ARE TAKEN WHERE THE C OF STATE ROAD AND THE C OF THE APPROACHING ROADS INTERSECT. THE OFFSETS ARE MEASURED ALONG THE C OF THE APPROACHING ROAD FROM THE C OF STATE ROAD.

FAU RTE	SECTION	COUNTY	TOTAL SHEETS	SHEET NO.
3577	06-00044-00-RS	COOK	16	5
F. HW. A. REG.	ILLINOIS PROJECT	M-8003(911)		

CONTRACT NO. 63010

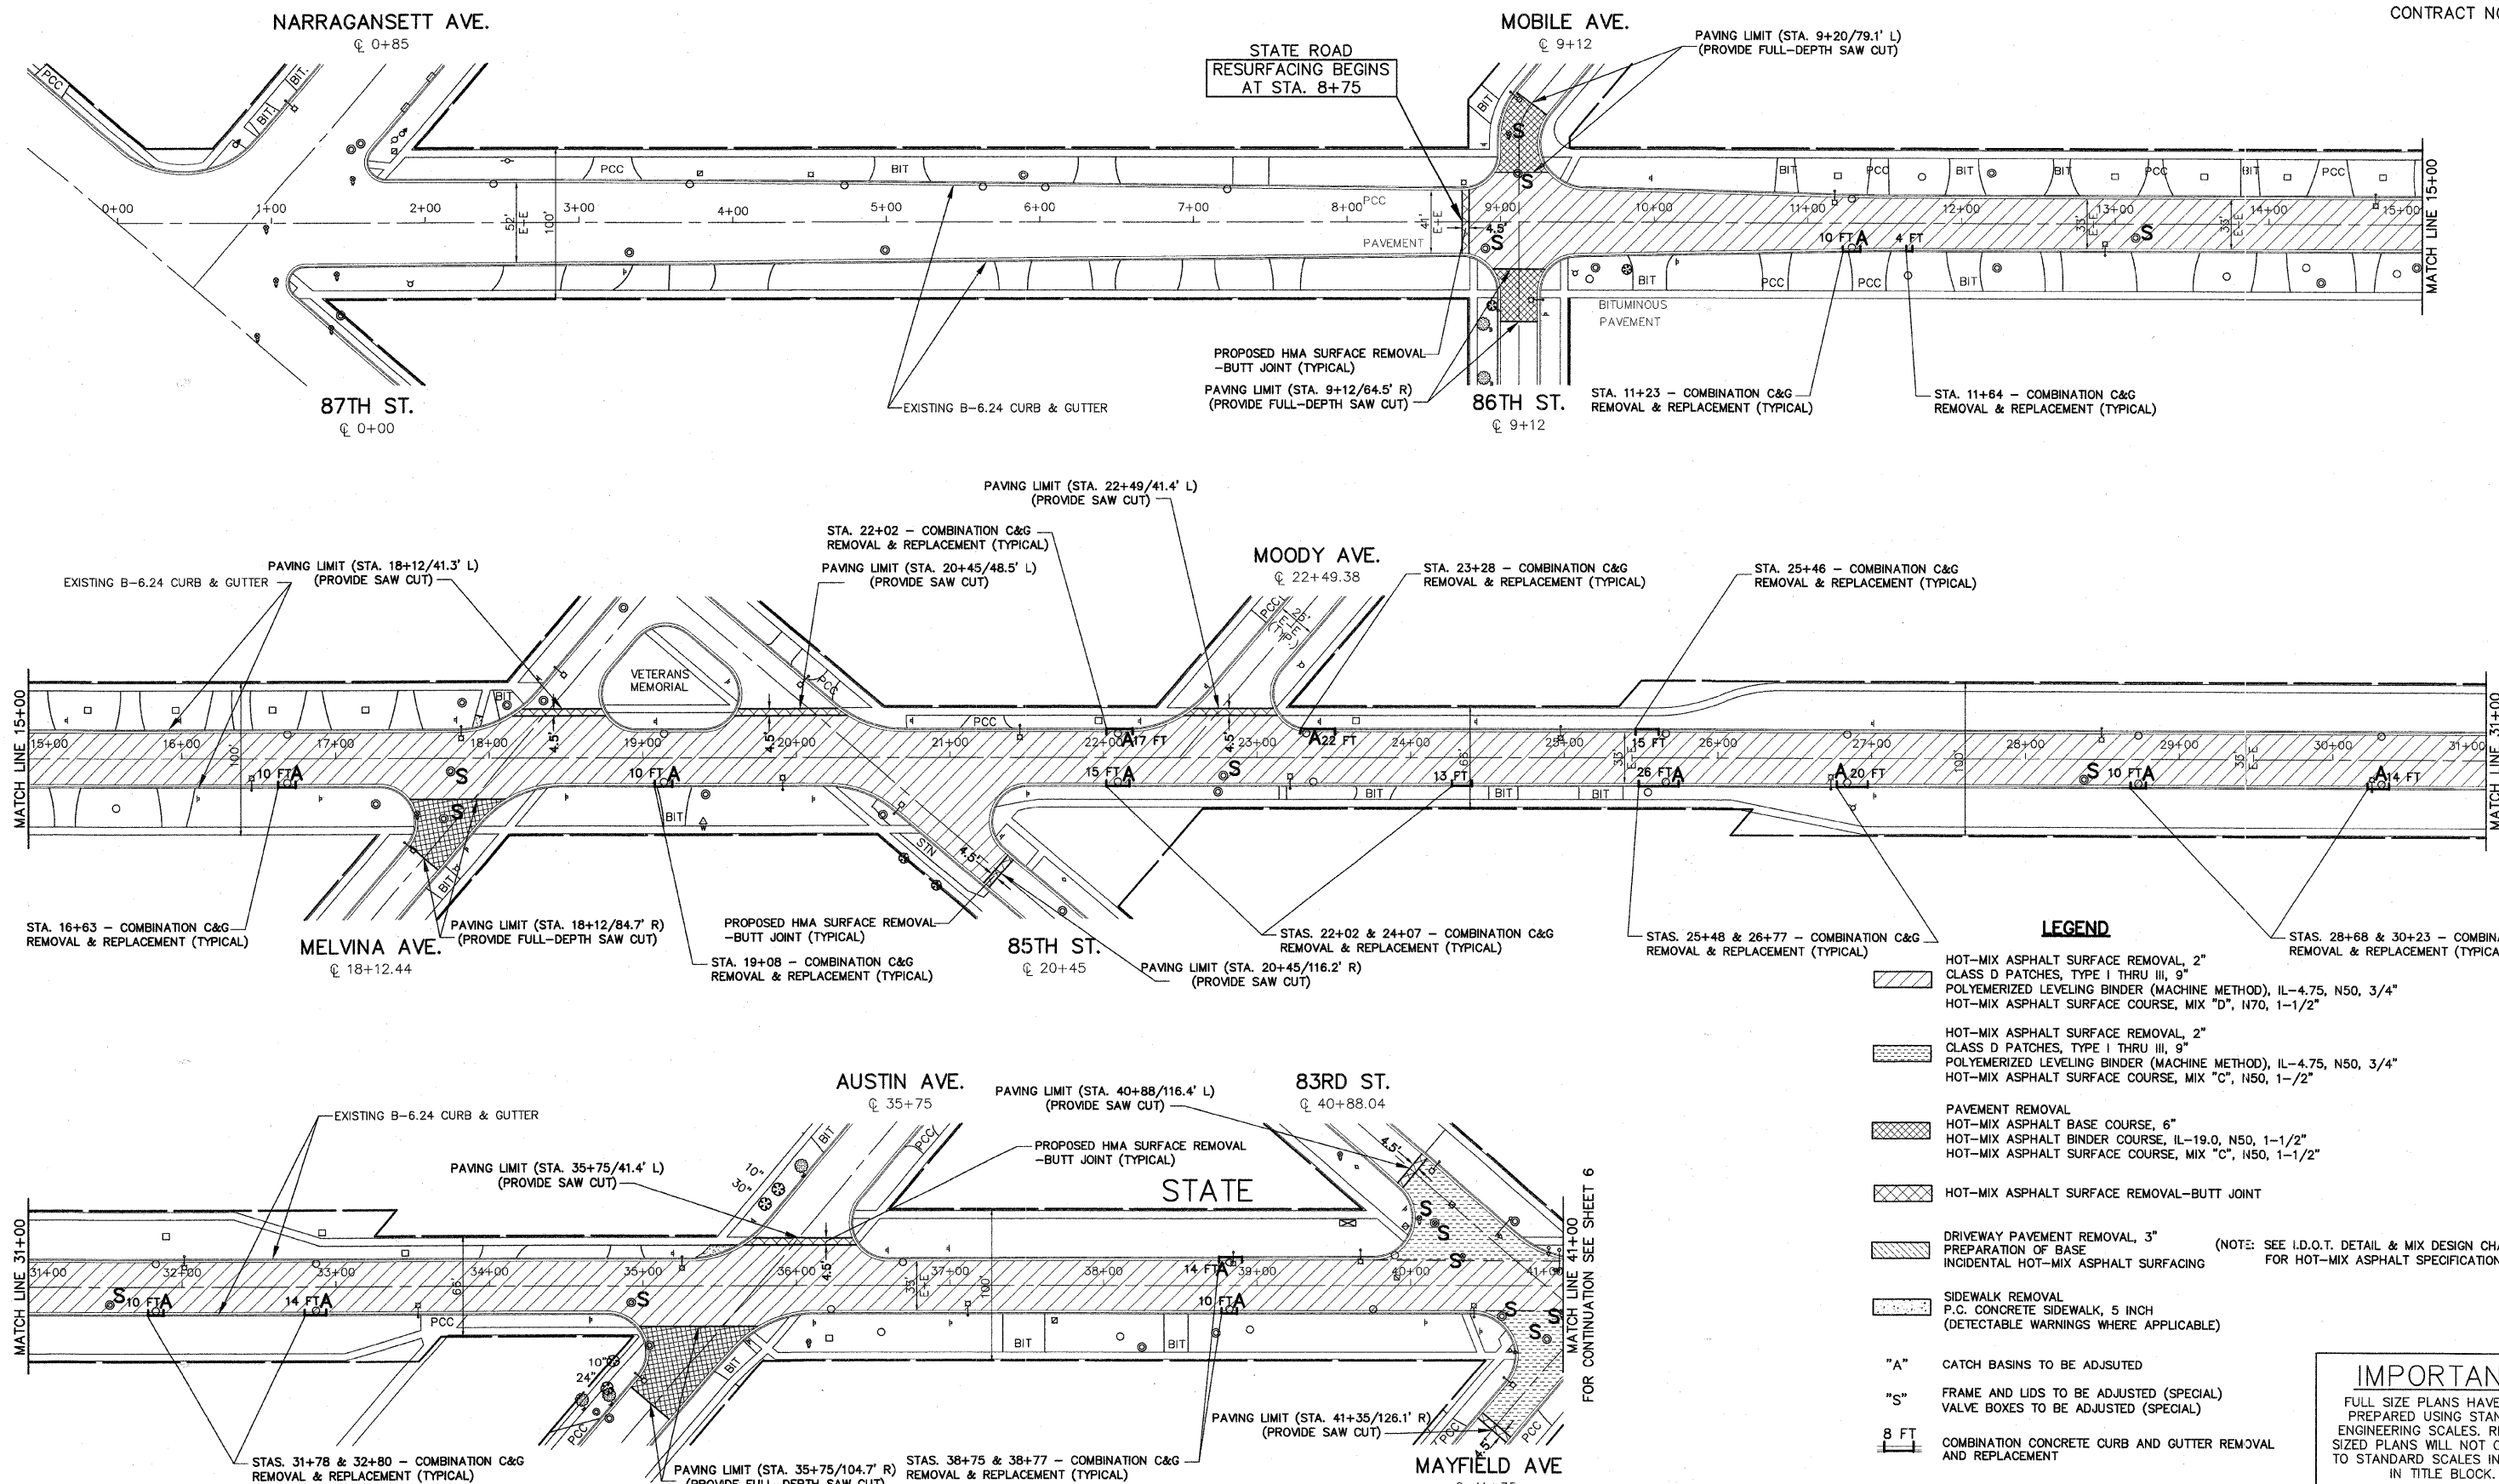

LEGEND

	HOT-MIX ASPHALT SURFACE REMOVAL, 2" CLASS D PATCHES, TYPE I THRU III, 9"
	POLYMERIZED LEVELING BINDER (MACHINE METHOD), IL-4.75, N50, 3/4"
	HOT-MIX ASPHALT SURFACE COURSE, MIX "D", N70, 1-1/2"
	HOT-MIX ASPHALT SURFACE REMOVAL, 2" CLASS D PATCHES, TYPE I THRU III, 9"
	POLYMERIZED LEVELING BINDER (MACHINE METHOD), IL-4.75, N50, 3/4"
	HOT-MIX ASPHALT SURFACE COURSE, MIX "C", N50, 1-1/2"
	PAVEMENT REMOVAL
	HOT-MIX ASPHALT BASE COURSE, 6"
	HOT-MIX ASPHALT BINDER COURSE, IL-19.0, N50, 1-1/2"
	HOT-MIX ASPHALT SURFACE COURSE, MIX "C", N50, 1-1/2"
	HOT-MIX ASPHALT SURFACE REMOVAL-BUTT JOINT
	DRIVEWAY PAVEMENT REMOVAL, 3" PREPARATION OF BASE (NOTE: SEE I.D.O.T. DETAIL & MIX DESIGN CHART FOR HOT-MIX ASPHALT SPECIFICATIONS)
	INCIDENTAL HOT-MIX ASPHALT SURFACING
	SIDEWALK REMOVAL
	P.C. CONCRETE SIDEWALK, 5 INCH (DETECTABLE WARNINGS WHERE APPLICABLE)
"A"	CATCH BASINS TO BE ADJUSTED
"S"	FRAME AND LIDS TO BE ADJUSTED (SPECIAL) VALVE BOXES TO BE ADJUSTED (SPECIAL)
	COMBINATION CONCRETE CURB AND GUTTER REMOVAL AND REPLACEMENT

IMPORTANT!
 FULL SIZE PLANS HAVE BEEN PREPARED USING STANDARD ENGINEERING SCALES. REDUCED SIZE PLANS WILL NOT CONFORM TO STANDARD SCALES INDICATED IN TITLE BLOCK.

Frank Novotny & Associates, Inc.
 Civil Engineers/ Municipal Consultants
 825 Midway Drive • Willowbrook, IL • 60527 • Telephone: (630) 887-8640 • Fax: (630) 887-0132
 Illinois Professional Design Firm No. 184-000928

PROJECT CITY OF BURBANK, ILLINOIS
 STATE ROAD LAPP RESURFACING
 87th STREET TO 79th STREET
 MFT SECTION NO. 06-00044-00-RS

REVISIONS

NO.	BY	DATE	DESCRIPTION
1	BAH	12/07	PER IDOT REVIEW

PLAN: STATE ROAD
 (RESURFACING)
 STA. 8+75 TO STA. 41+00

PROJECT NO. 05480	SCALE 1"=50'	SHEET 5
DRAWN/DESIGNED JFP/TPG	DATE OCT., 2007	OF 16
CHECKED/APPROVED TPG	FIELD BOOK NO. FILE	SHEETS