
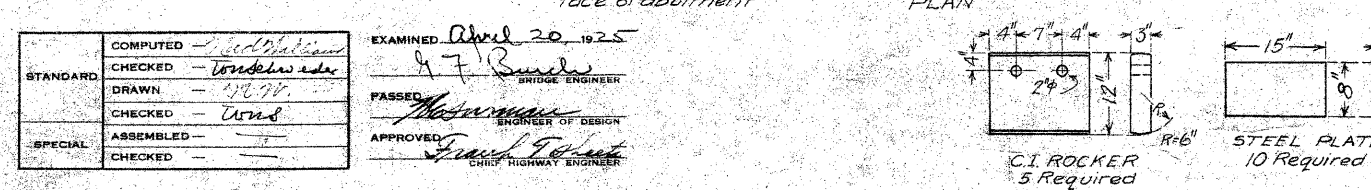
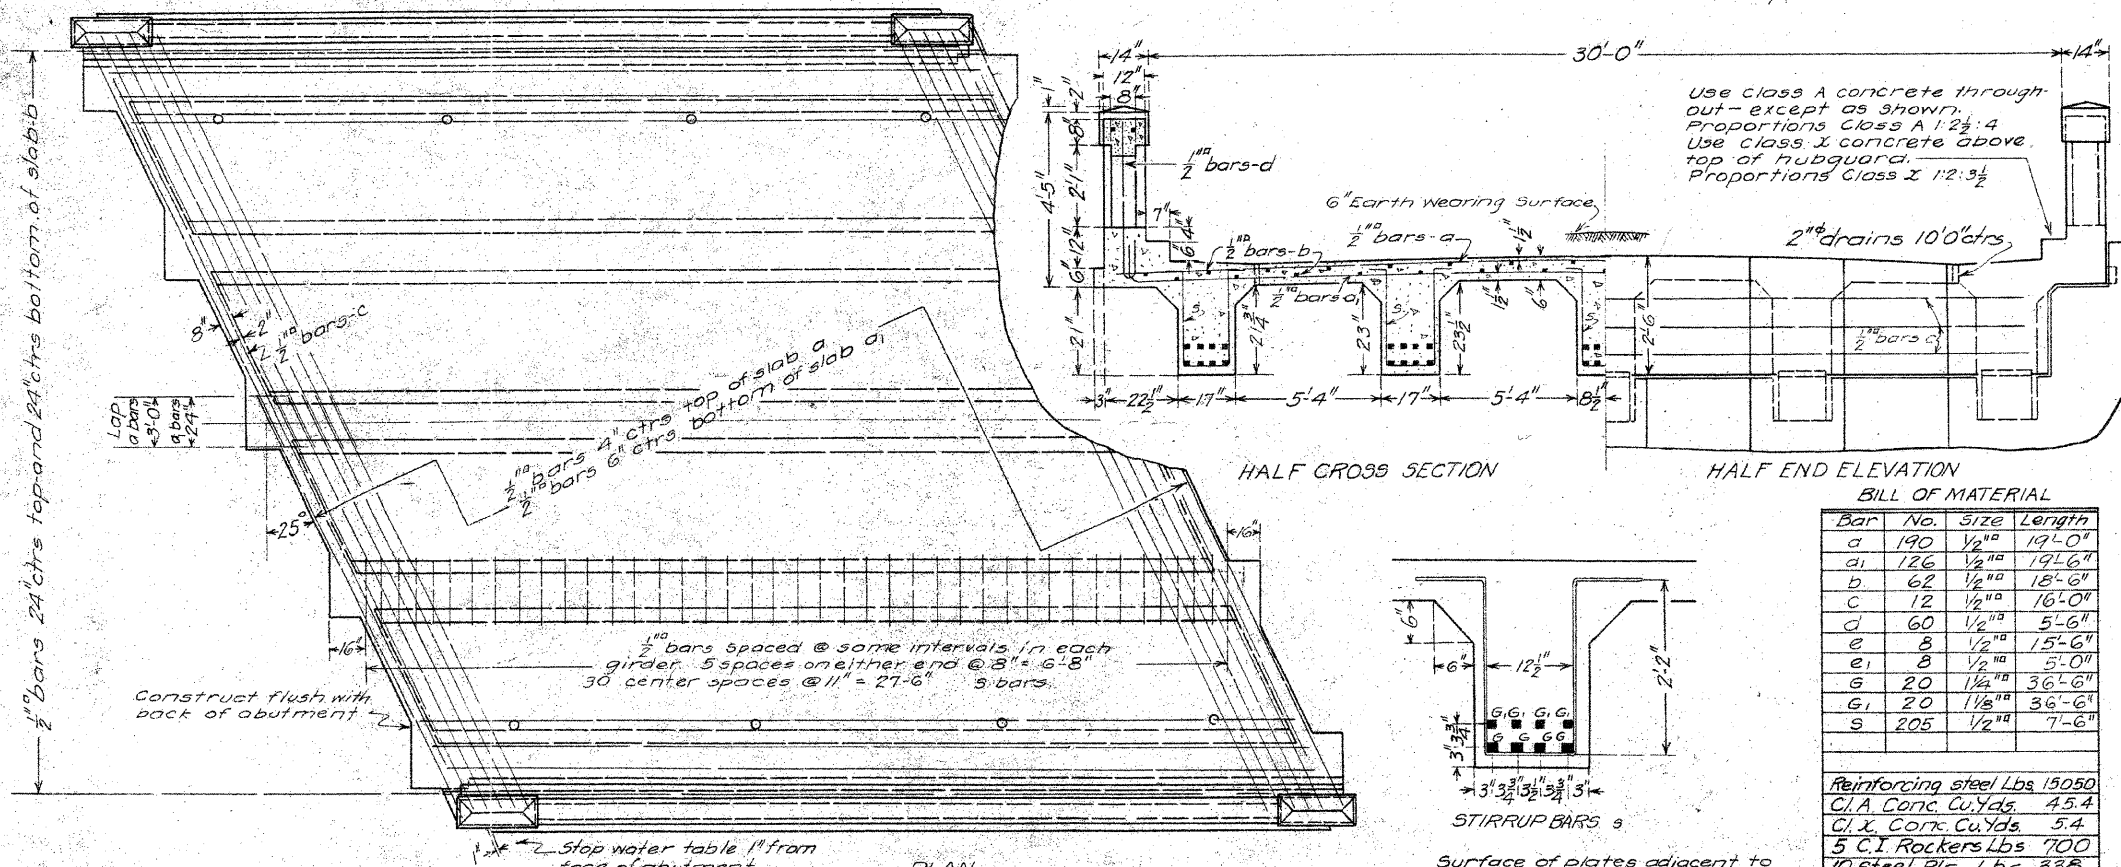


Contract 63020  
Sheet 47  
99-00080-00-BR

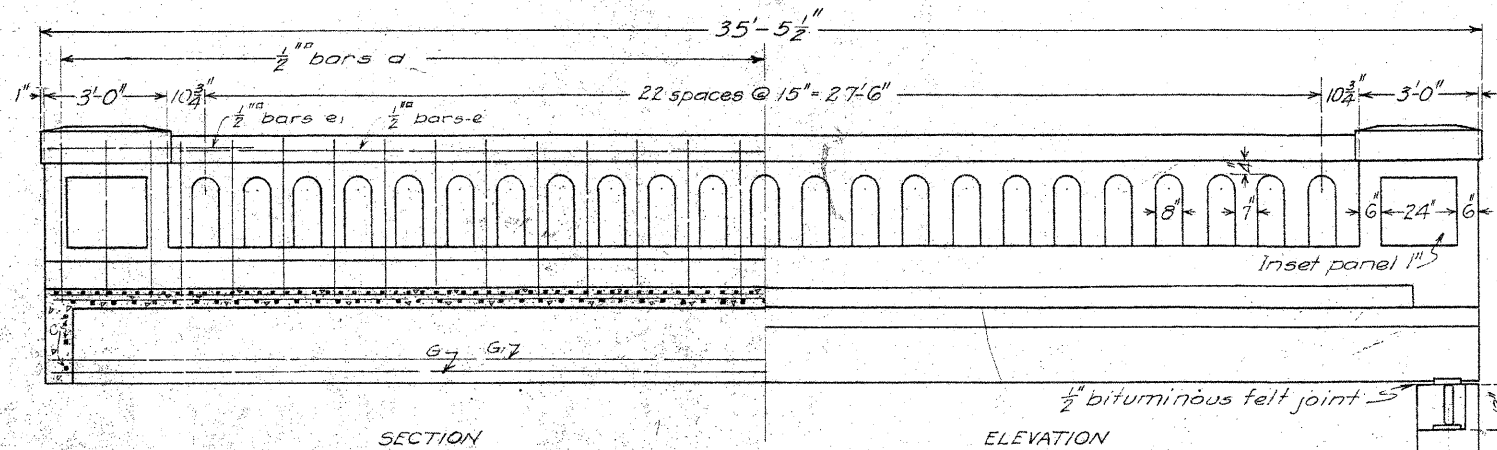

BILL OF MATERIAL

Bar No.	Size	Length
a	1/2"	19'-0"
a1	1/2"	19'-6"
b	1/2"	18'-6"
c	1/2"	16'-0"
d	1/2"	5'-6"
e	1/2"	15'-6"
e1	1/2"	5'-0"
g	1/2"	36'-6"
g1	1 1/8"	36'-6"
s	1/2"	7'-6"

Reinforcing steel Lbs 15050  
C.I. Conc. Cu.Yds 45.4  
C.I. Conc. Cu.Yds 5.4  
5 C.I. Rockers Lbs 700  
10 Steel Pls. Lbs 338  
Name Plate 1

Surface of plates adjacent to rockers to be planed. Rockers and plates shall be painted two coats of sublimed blue lead paint.

PLANS FOR  
OLD ELM BRIDGE  
WEST DEERFIELD TWP LAKE CO  
ILLINOIS

PLAN NO.  
49169-1  
APR 16  
1925

COMPUTED	-	W. J. ...
CHECKED	-	W. J. ...
DRAWN	-	W. J. ...
CHECKED	-	W. J. ...
ASSEMBLED	-	W. J. ...
CHECKED	-	W. J. ...

EXAMINED April 20, 1925  
G. F. ... BRIDGE ENGINEER  
PASSED ... ENGINEER OF DESIGN  
APPROVED ... CHIEF HIGHWAY ENGINEER