


DATE	
BY	
FINAL SURVEY	
SURVEYED	
PLOTTED	
NOTE BOOK	
AREAS CHECKED	
NO.	

DATE	
BY	
ORIGINAL SURVEY	
SURVEYED	
PLOTTED	
NOTE BOOK	
AREAS CHECKED	
NO.	

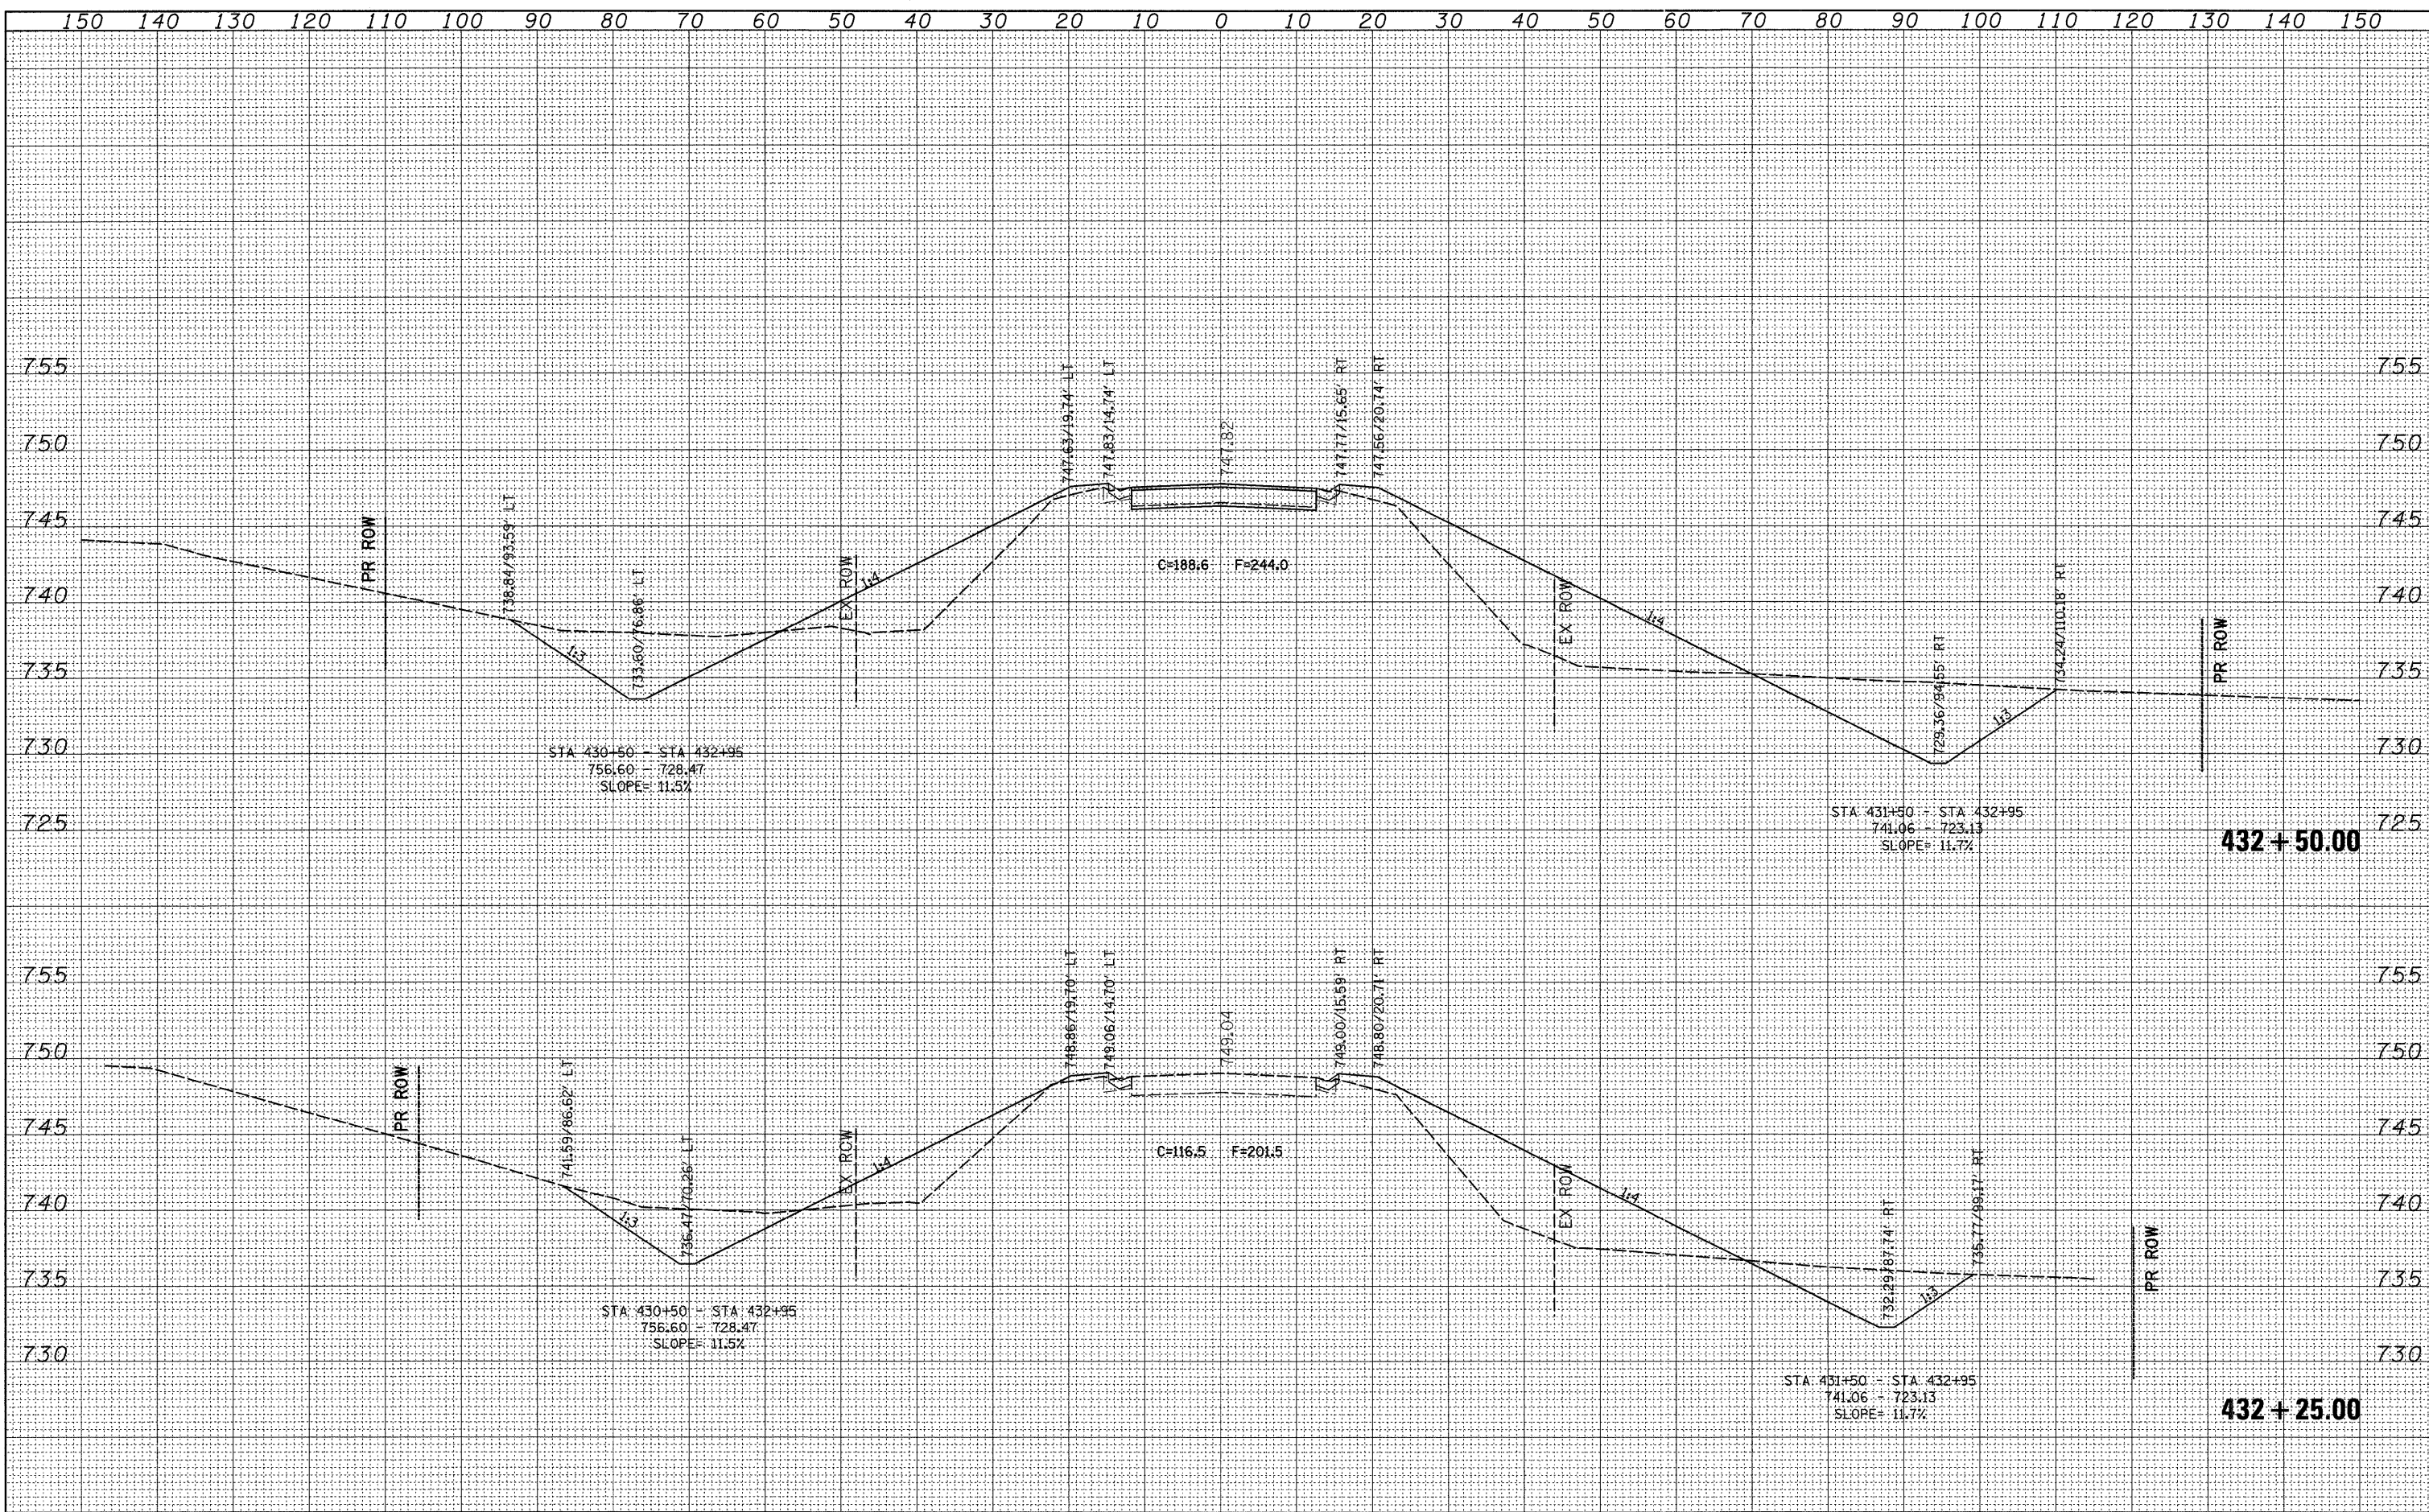

FILE NAME =	USER NAME = grantpm	DESIGNED -	REVISED -	STATE OF ILLINOIS DEPARTMENT OF TRANSPORTATION	IL 82 X-SECTIONS	F.A.P. RTE.	SECTION	COUNTY	TOTAL SHEETS	SHEET NO.	
cr:\projects\p283705\d083705xm.dgn	PLLOT SCALE = 10.0000' / IN.	DRAWN -	REVISED -			634	138T	HENRY	42	33	
	PLLOT DATE = Wed Jan 23 08:55:58 2008	CHECKED -	REVISED -			CONTRACT NO. 64A77					
		DATE -	REVISED -			ILLINOIS FED. AID PROJECT					
SCALE:						SHEET NO. OF SHEETS		STA. 432+25.00 TO STA. 432+50.00			