


DATE	BY
SURVEYED	PLOTTED
NOTE BOOK	AREAS CHECKED
NO.	

DATE	BY
SURVEYED	PLOTTED
NOTE BOOK	AREAS CHECKED
NO.	

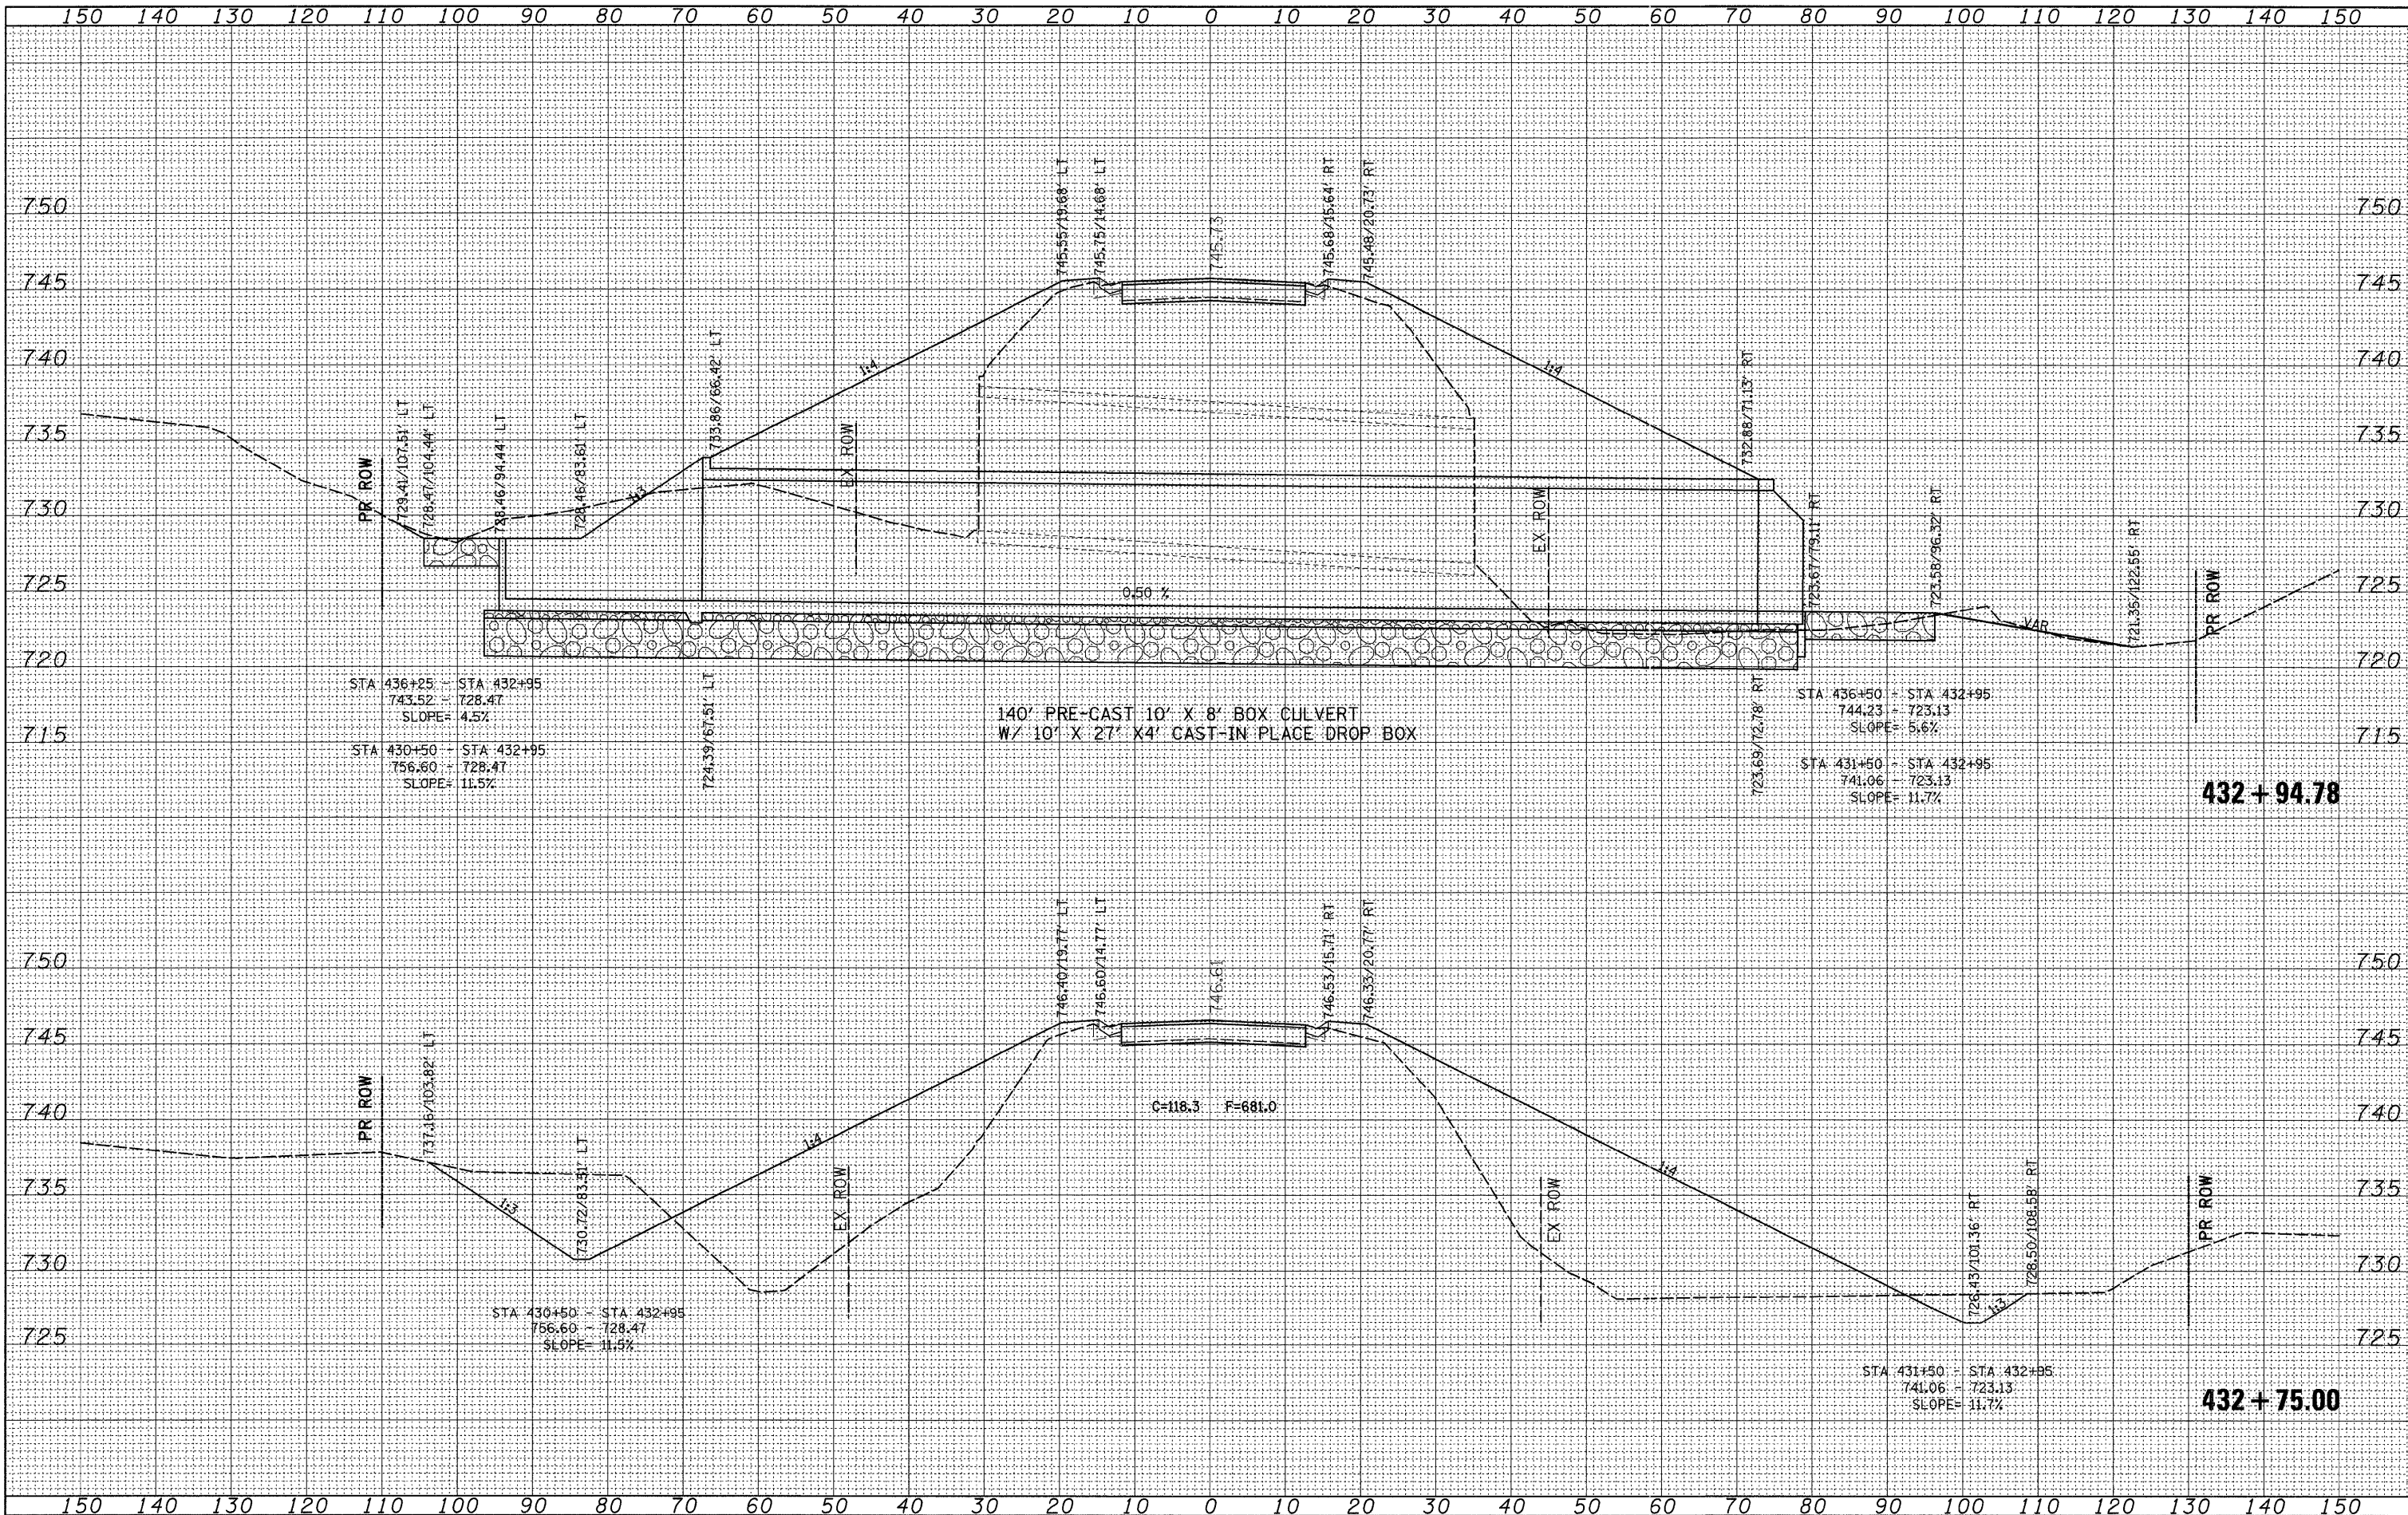

FILE NAME = c:\projects\p203705\d03705xm.dgn

USER NAME = grantpm
 DESIGNED -
 DRAWN -
 CHECKED -
 DATE -

DESIGNED -
 DRAWN -
 CHECKED -
 DATE -

REVISED -
 REVISED -
 REVISED -
 REVISED -

STATE OF ILLINOIS
 DEPARTMENT OF TRANSPORTATION

IL 82 X-SECTIONS

SCALE: SHEET NO. OF SHEETS STA. 432+75.00 TO STA. 432+94.78

F.A.P. RTE.	SECTION	COUNTY	TOTAL SHEETS	SHEET NO.
634	138T	HENRY	42	34
FED. ROAD DIST. NO.		ILLINOIS FED. AID PROJECT		

432 + 94.78

432 + 75.00