


DATE	
BY	
FINAL SURVEY	
PLOTTED	
NOTE BOOK	
AREAS CHECKED	
NO.	

DATE	
BY	
ORIGINAL SURVEY	
PLOTTED	
NOTE BOOK	
AREAS CHECKED	
NO.	

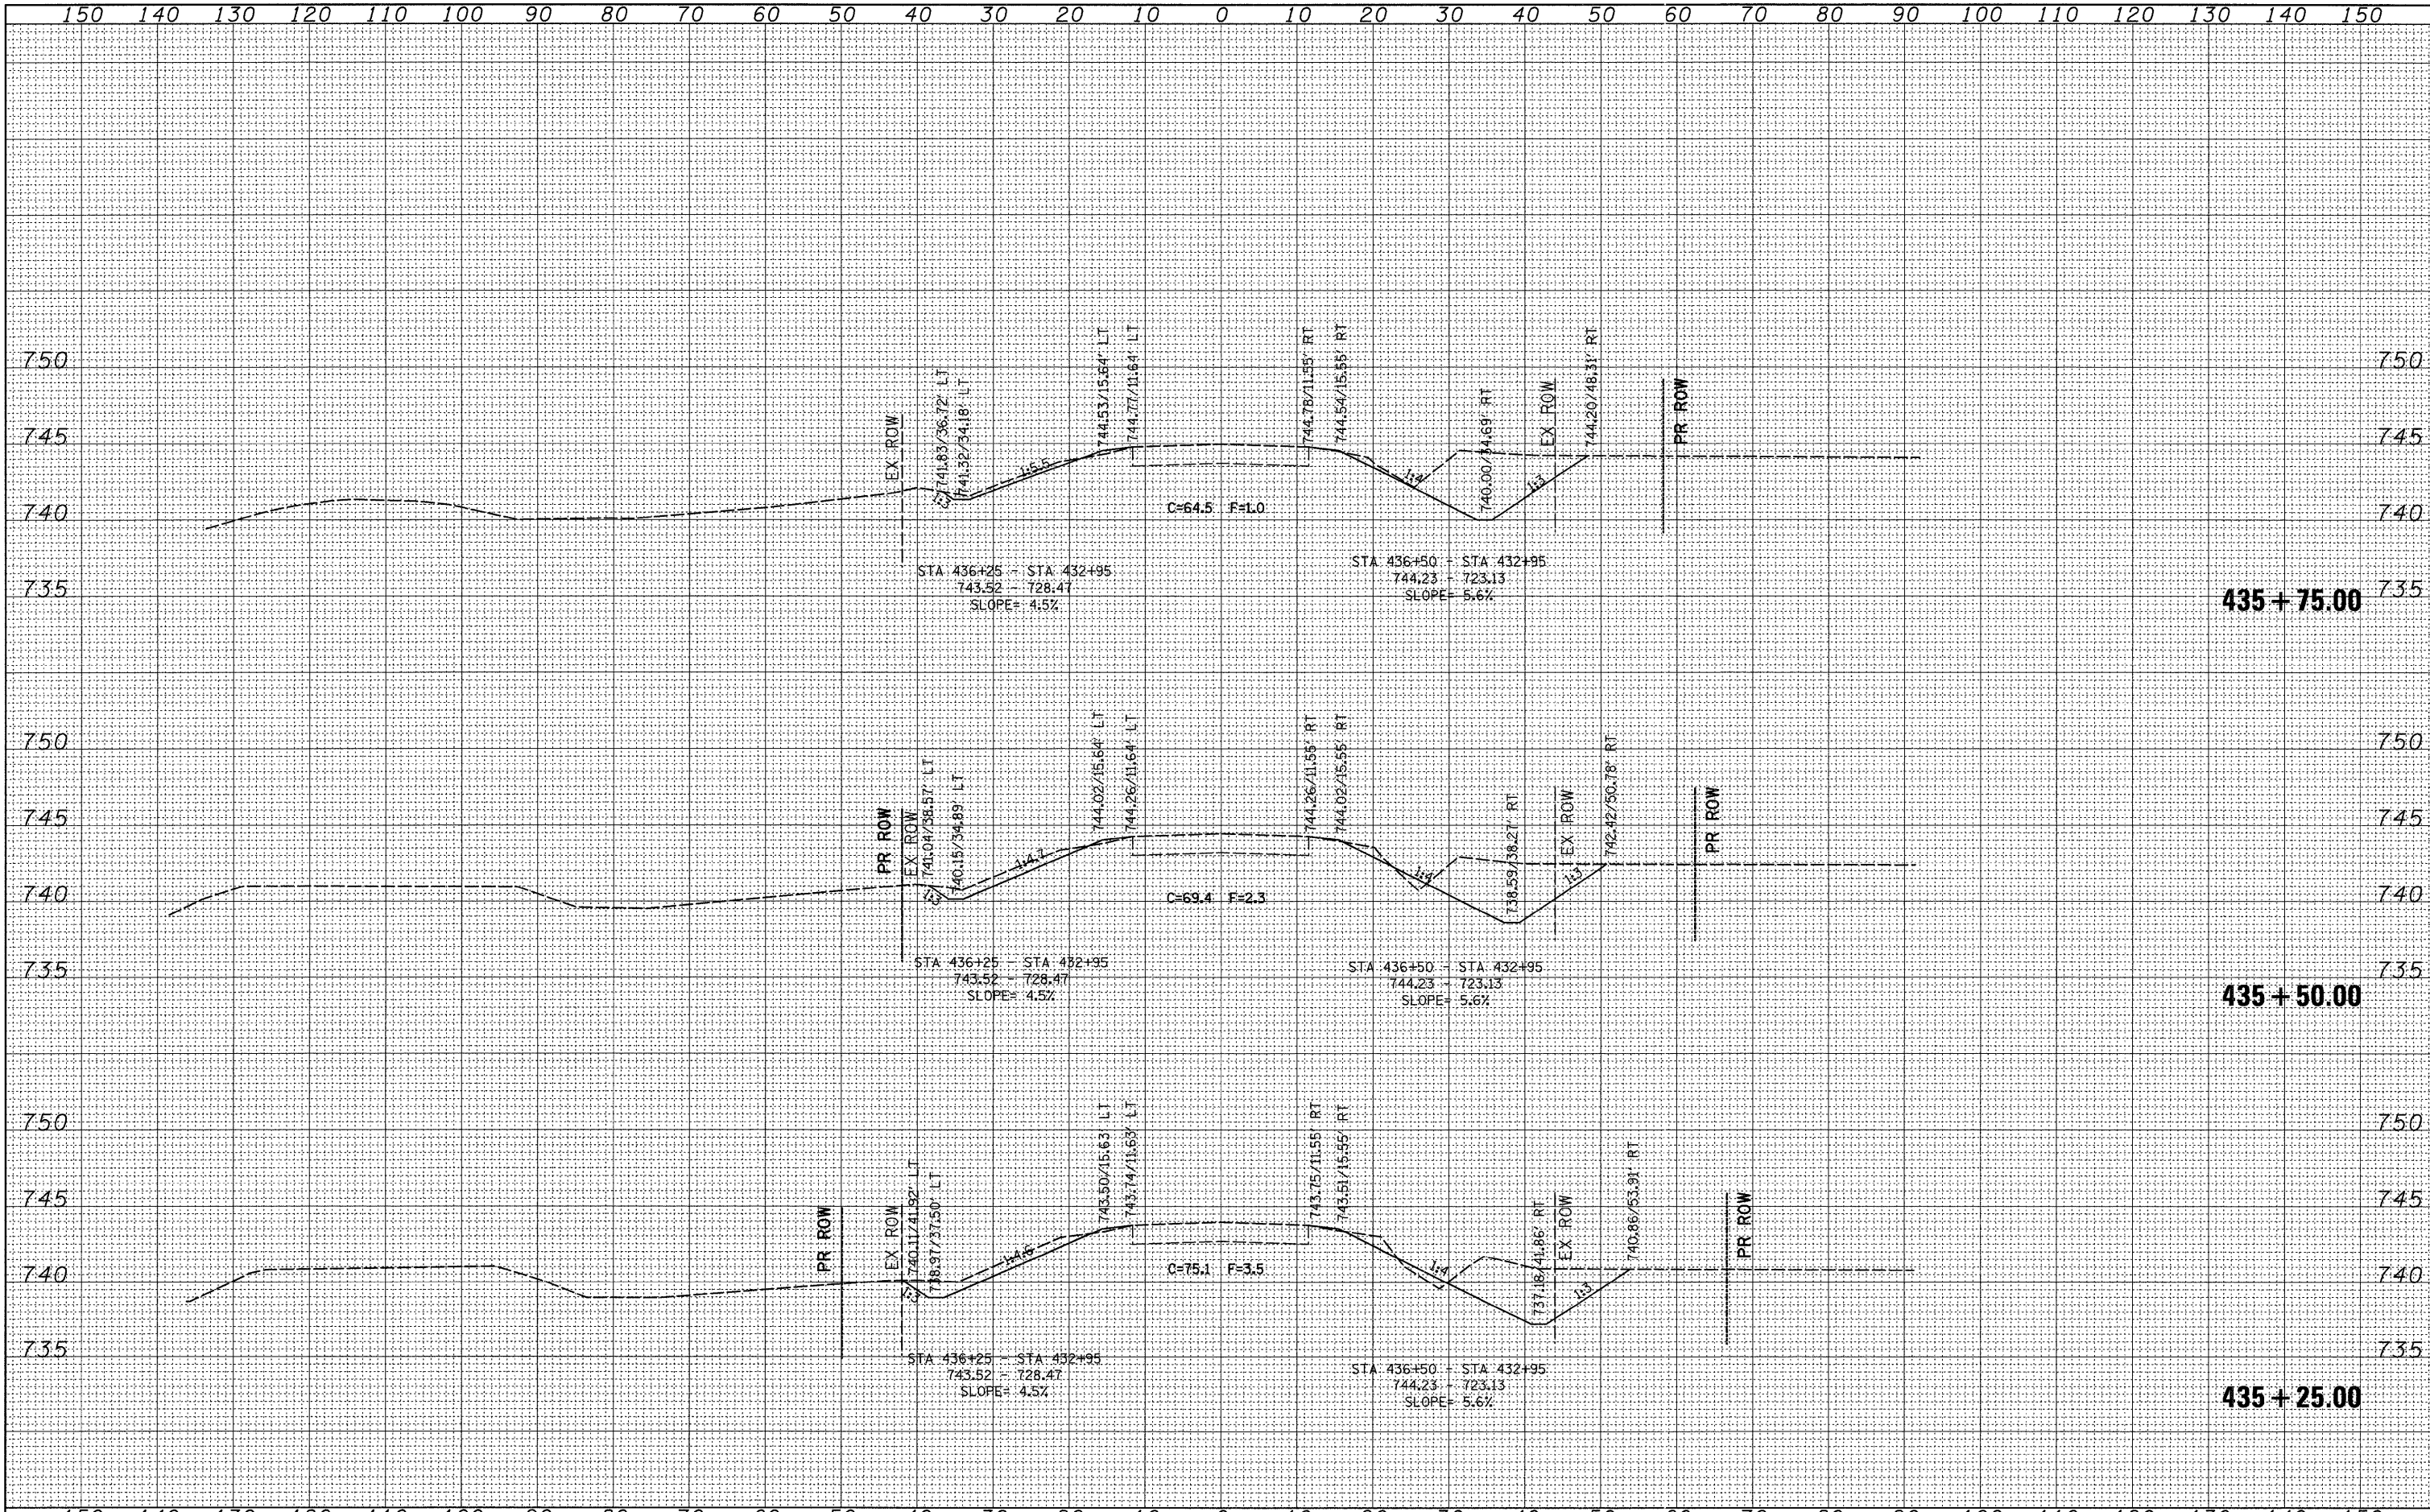

FILE NAME =	USER NAME = grantpm	DESIGNED -	REVISED -	<b>STATE OF ILLINOIS</b> <b>DEPARTMENT OF TRANSPORTATION</b>	<b>IL 82 X-SECTIONS</b>	F.A.P. RTE.	SECTION	COUNTY	TOTAL SHEETS	SHEET NO.	
ct:\projects\p203705\d03705xm.dgn	PLLOT SCALE = 10.0000' / IN.	DRAWN -	REVISED -			634	138T	HENRY	42	40	
PLLOT DATE = Wed Jan 23 08:57:00 2008	DATE -	CHECKED -	REVISED -			CONTRACT NO. 64A77					
		DATE -	REVISED -			SCALE:	SHEET NO.	OF	SHEETS	STA. 435+25.00	TO STA. 435+75.00