


F.A.P. RTE.	SECTION	COUNTY	TOTAL SHEETS	SHEET NO.
17	15T-2	CARROLL	71	23
STA.		TO STA.		
FED. ROAD DIST. NO.		ILLINOIS FED. AID PROJECT		


STAGE 1

STA 1211+65

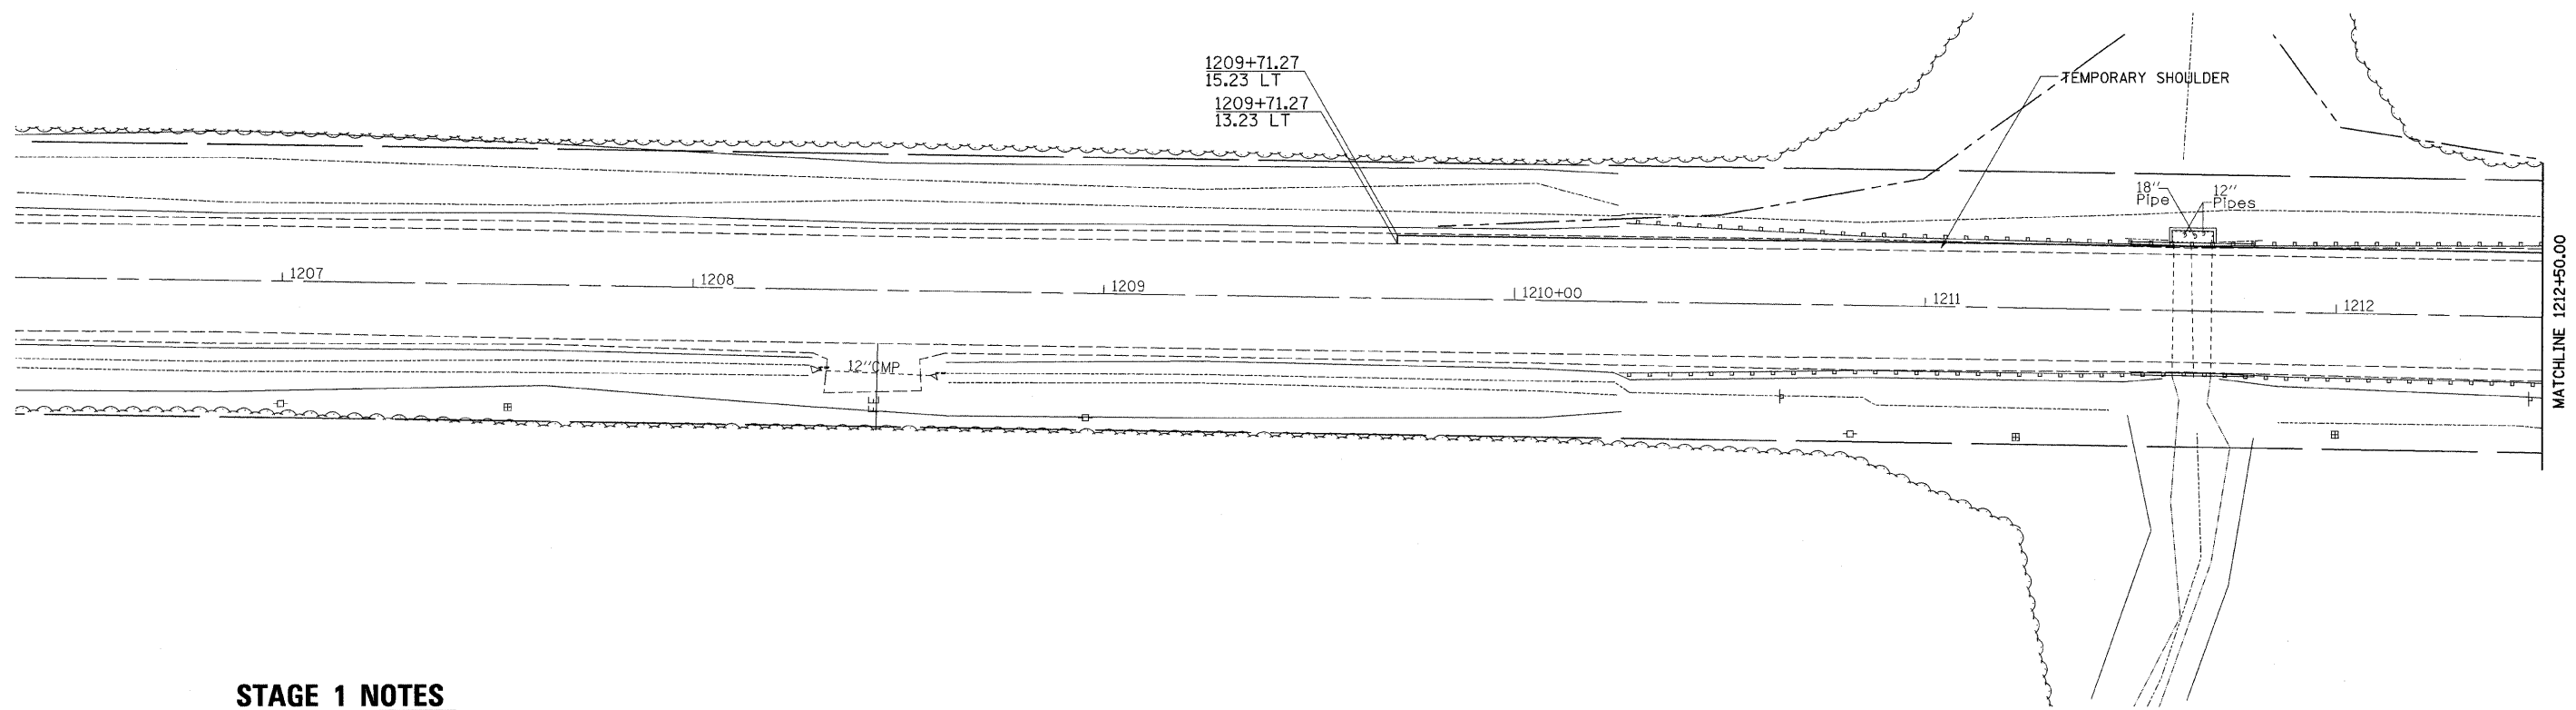

STAGE 1 NOTES

1. USE STANDARD T01201 FOR SHOULDER WORK.
2. PLACE 2' WIDE TEMPORARY SHOULDERS FROM LT STA. 1209+71.27 TO LT STA. 1213+44.56.

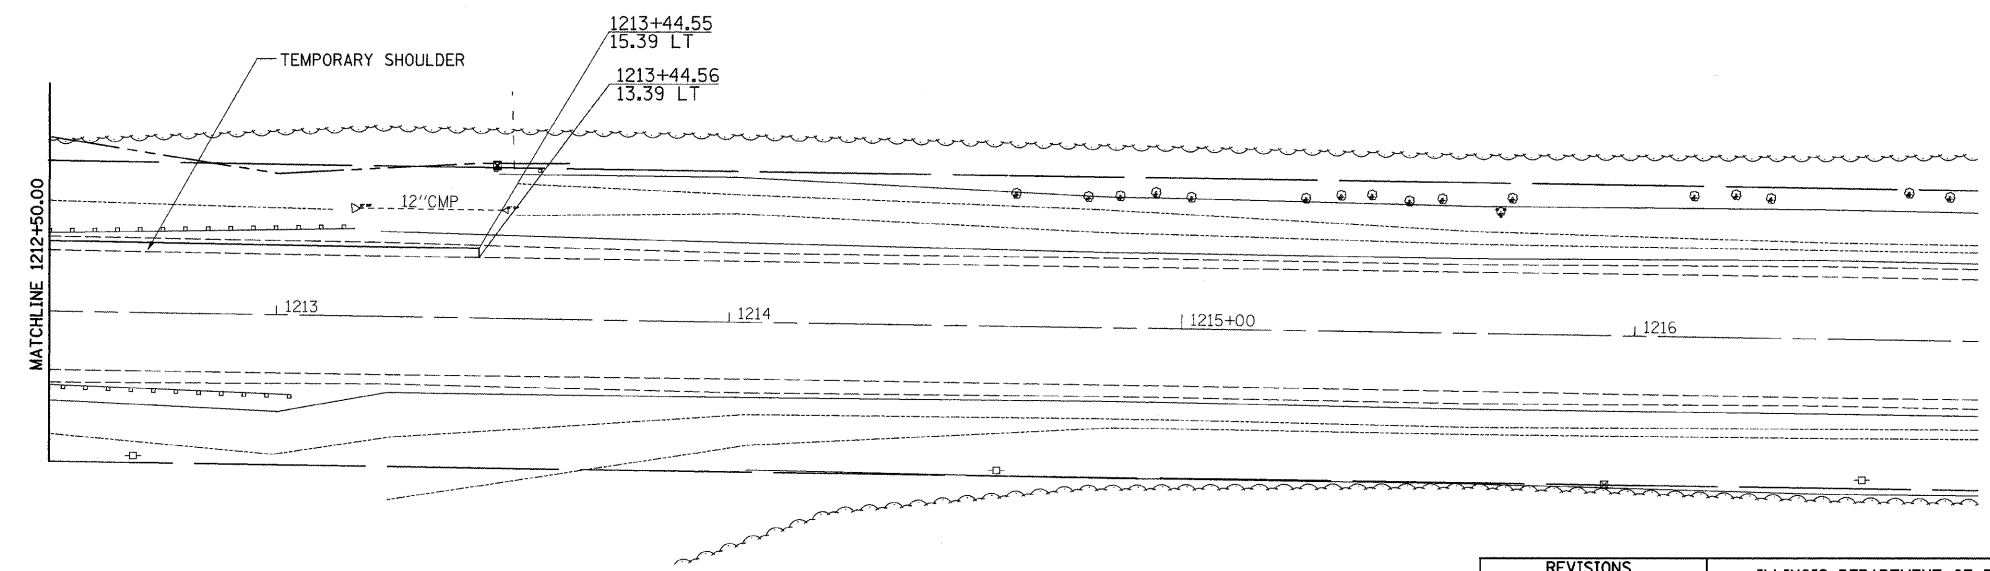

	= WORK ZONE
	= TYPE III BARRICADE WITH FLASHING LIGHTS
	= SIGN
	= BARRICADE, OR DRUM WITH STEADY BURNING LIGHTS
	= INDUCTION LOOP DETECTOR
	= TRAFFIC SIGNAL
	= TEMPORARY RUMBLE STRIPS

REVISIONS	
NAME	DATE

ILLINOIS DEPARTMENT OF TRANSPORTATION

SCALE: VERT. _____
 HORIZ. _____

DATE _____

DRAWN BY _____
 CHECKED BY _____

PLOT DATE = Mon Jan 28 07:52:34 2008
 FILE NAME = C:\p\projects\15t207886\077886.dgn
 PLOT SCALE = 20.0000 / 1.00
 USER NAME = hansenk