


F.A.P. RTE.	SECTION	COUNTY	TOTAL SHEETS	SHEET NO.
17	15T-2	CARROLL	71	30
STA.		TO STA.		
FED. ROAD DIST. NO.		ILLINOIS FED. AID PROJECT		


STAGE 1

STA 1359+16

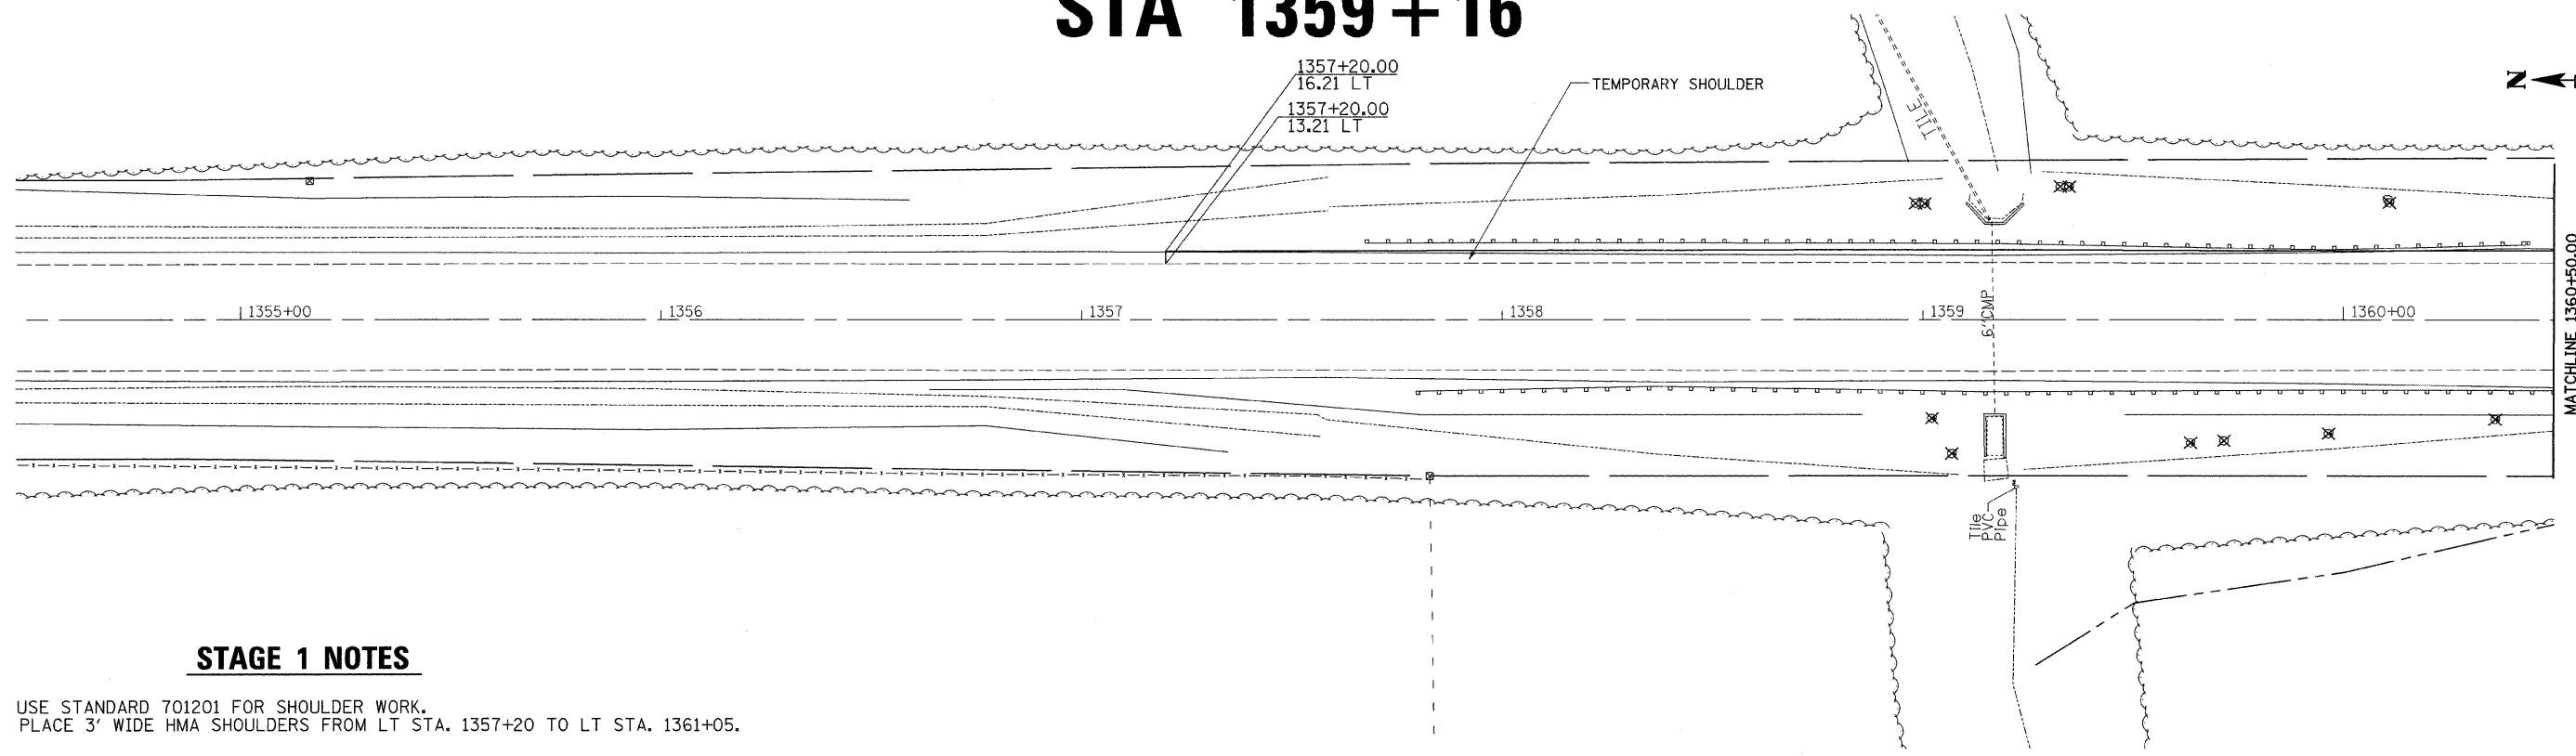

STAGE 1 NOTES

1. USE STANDARD 701201 FOR SHOULDER WORK.
2. PLACE 3' WIDE HMA SHOULDERS FROM LT STA. 1357+20 TO LT STA. 1361+05.

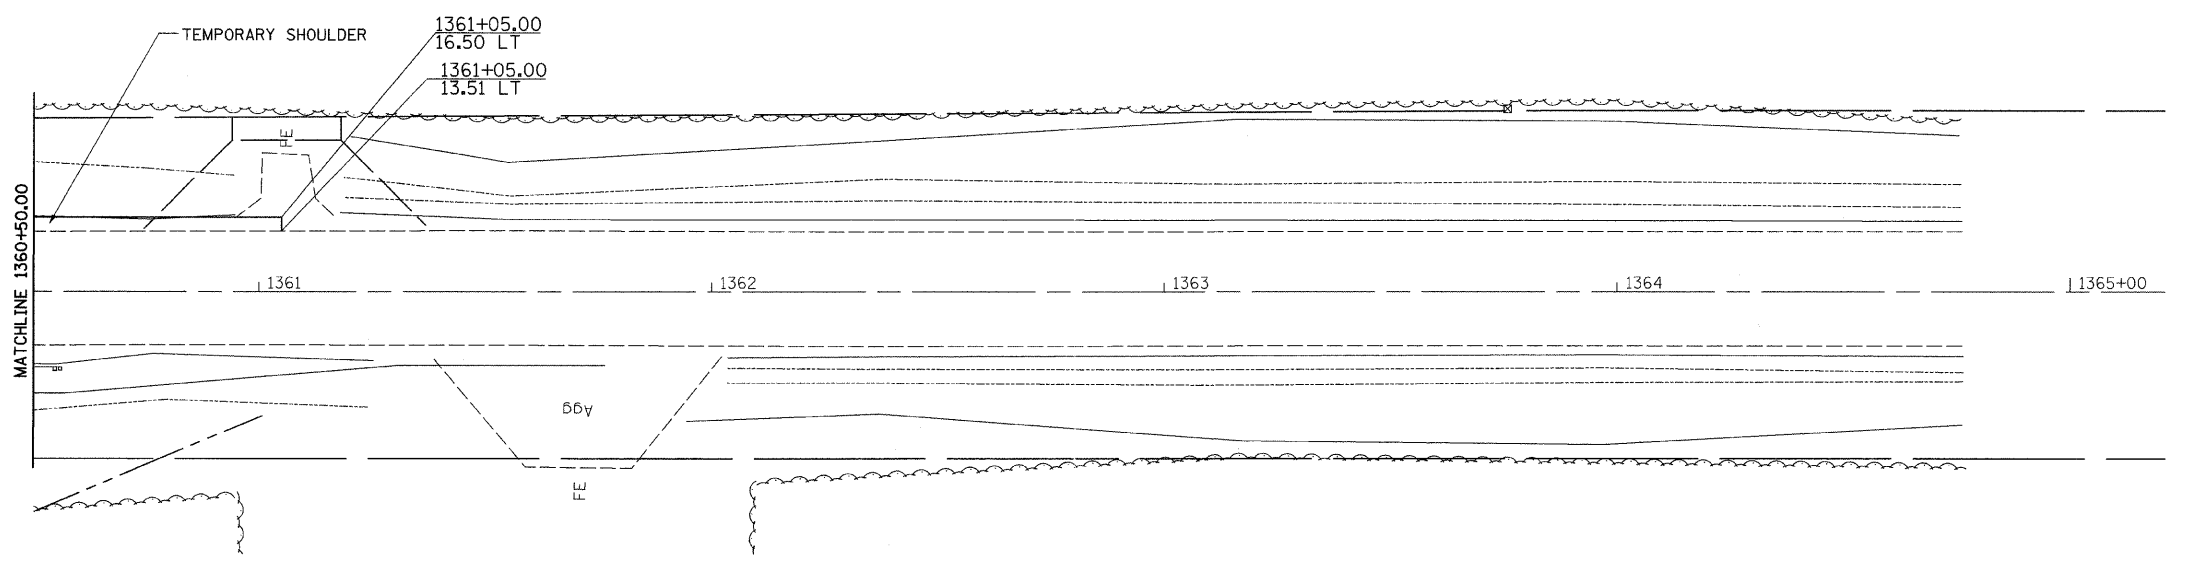

	= WORK ZONE
	= TYPE III BARRICADE WITH FLASHING LIGHTS
	= SIGN
	= BARRICADE, OR DRUM WITH STEADY BURNING LIGHTS
	= INDUCTION LOOP DETECTOR
	= TRAFFIC SIGNAL
	= TEMPORARY RUMBLE STRIPS

REVISIONS	
NAME	DATE

ILLINOIS DEPARTMENT OF TRANSPORTATION

SCALE: VERT. / HORIZ.

DATE

DRAWN BY

CHECKED BY

PLOT DATE = Mon, Jan 28 07:52:35, 2008
 FILE NAME = C:\p\projects\p207886\d87886.dwg
 PLOT SCALE = 20.0000 / IN.
 USER NAME = hennicke