




STAGE 3 STA 1359+16

CONTRACT NO. 64C35				
F.A.P. RTE.	SECTION	COUNTY	TOTAL SHEETS	SHEET NO.
17	15T-2	CARROLL	71	32
STA.		TO STA.		
FED. ROAD DIST. NO.		ILLINOIS FED. AID PROJECT		

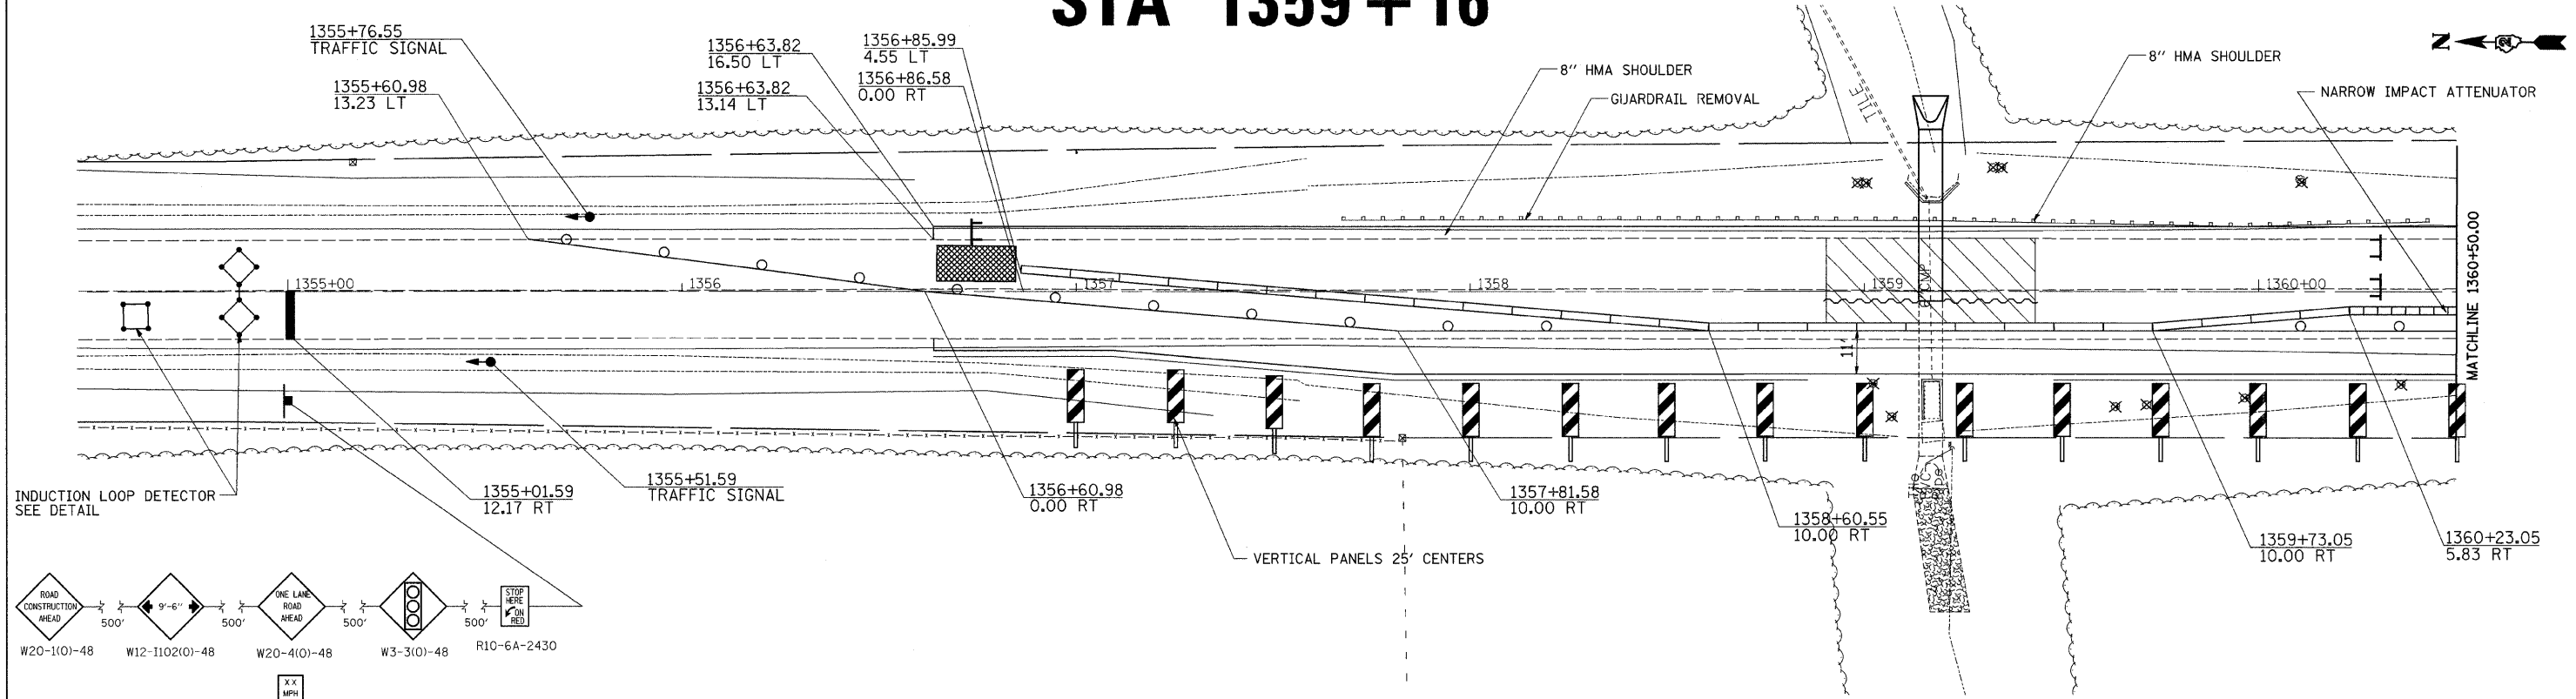

STAGE 3 NOTES

1. USE STANDARD 701321 FOR CULVERT WORK.
2. REMOVE TEMPORARY SHOULDERS.
2. CONSTRUCT DOWNSTREAM SECTIONS OF CULVERTS INCLUDING END SECTIONS, RIP-RAP, AND EARTH WORK.
3. PLACE SURFACE COARSE OVER ENTIRE PATCH AREA AFTER STAGE 3 IS COMPLETED.

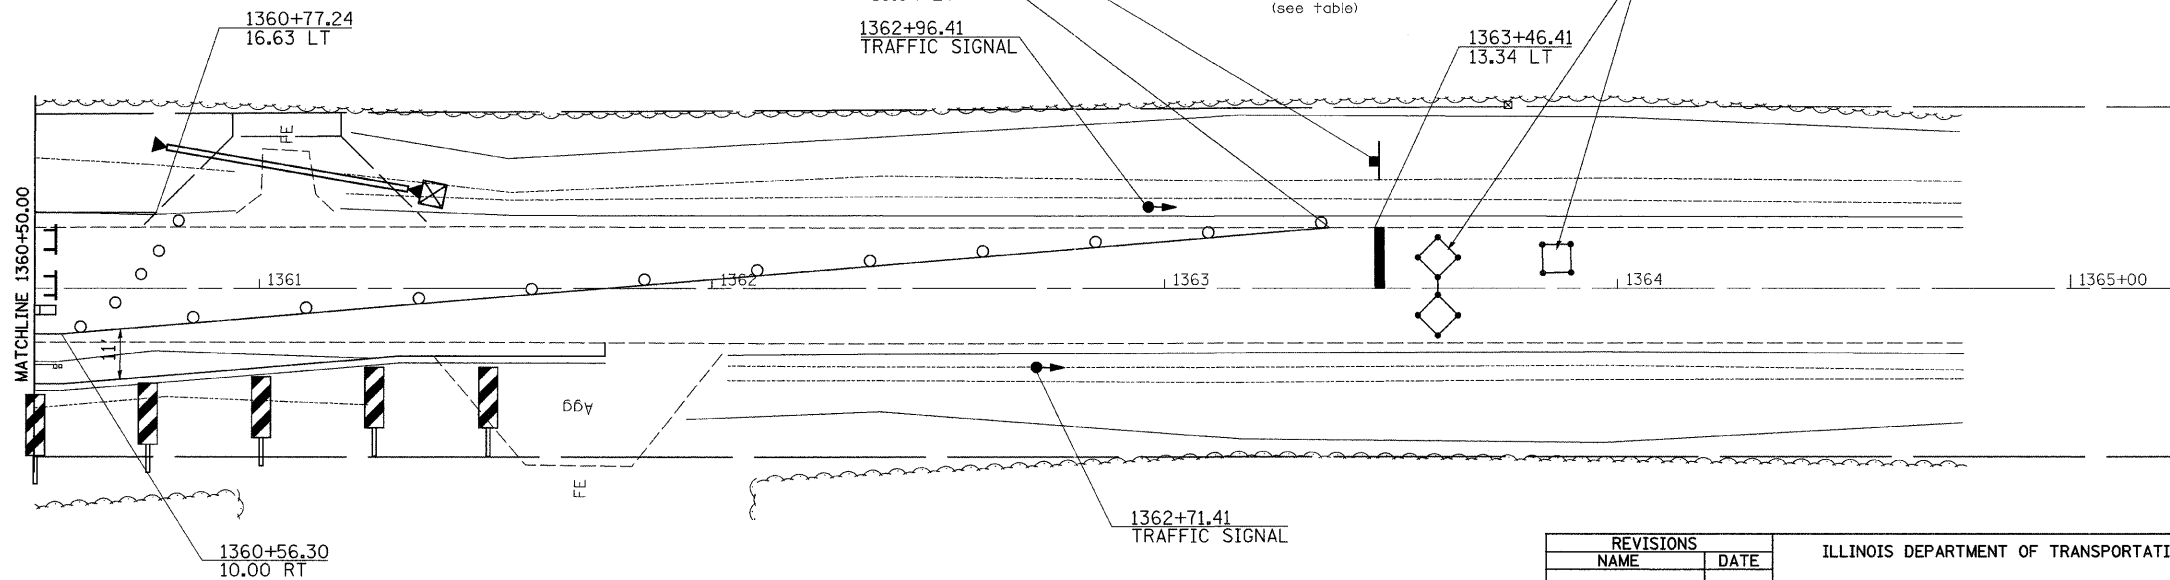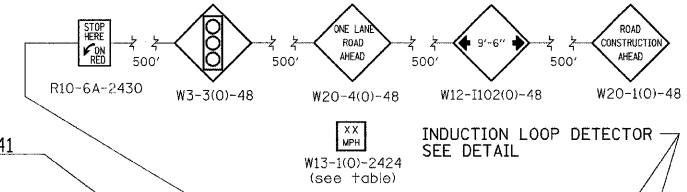

	= WORK ZONE
	= TYPE III BARRICADE WITH FLASHING LIGHTS
	= SIGN
	= BARRICADE, OR DRUM WITH STEADY BURNING LIGHTS
	= INDUCTION LOOP DETECTOR
	= TRAFFIC SIGNAL
	= TEMPORARY RUMBLE STRIPS

REVISIONS	
NAME	DATE

ILLINOIS DEPARTMENT OF TRANSPORTATION

SCALE: VERT. HORIZ.
DATE

DRAWN BY
CHECKED BY

PLOT DATE = Mon Jan 28 07:52:35 2008
FILE NAME = C:\p\proj\15t\2\1359+16.dgn
PLOT SCALE = 28.00000' / 1" IN.
USER NAME = hmanente

STAGING PLAN SHEETS