


F.A.P. RTE.	SECTION	COUNTY	TOTAL SHEETS	SHEET NO.
17	15T-2	CARROLL	71	33
STA.		TO STA.		
FED. ROAD DIST. NO.		ILLINOIS FED. AID PROJECT		

STAGE 4

STA 1359+16

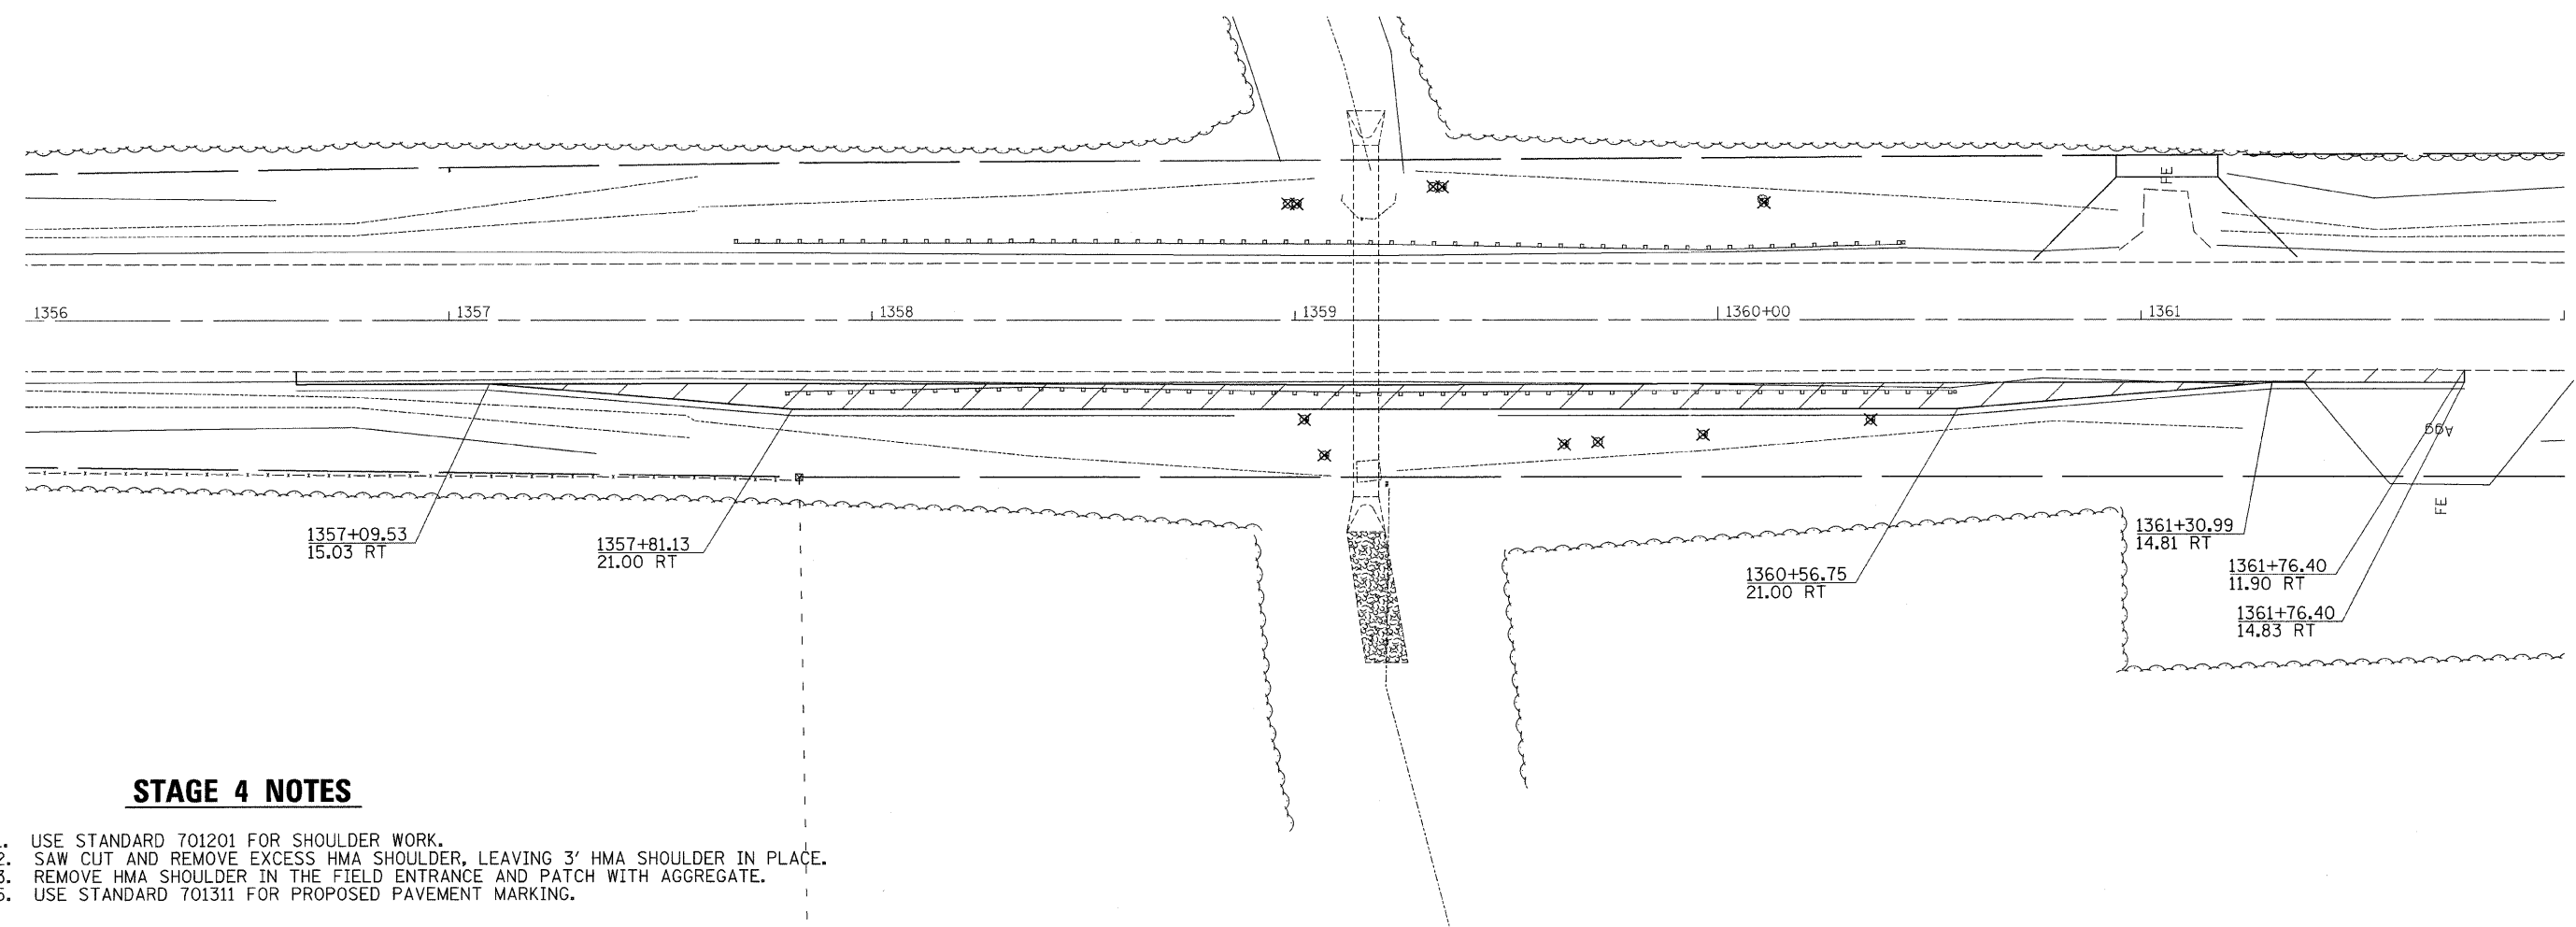

STAGE 4 NOTES

1. USE STANDARD 701201 FOR SHOULDER WORK.
2. SAW CUT AND REMOVE EXCESS HMA SHOULDER, LEAVING 3' HMA SHOULDER IN PLACE.
3. REMOVE HMA SHOULDER IN THE FIELD ENTRANCE AND PATCH WITH AGGREGATE.
5. USE STANDARD 701311 FOR PROPOSED PAVEMENT MARKING.

	= WORK ZONE
	= TYPE III BARRICADE WITH FLASHING LIGHTS
	= SIGN
	= BARRICADE, OR DRUM WITH STEADY BURNING LIGHTS
	= INDUCTION LOOP DETECTOR
	= TRAFFIC SIGNAL
	= TEMPORARY RUMBLE STRIPS

REVISIONS	
NAME	DATE

ILLINOIS DEPARTMENT OF TRANSPORTATION

SCALE: VERT. _____
 HORIZ. _____

DATE _____

DRAWN BY _____
 CHECKED BY _____

PLOT DATE = Mon Jan 28 07:52:35 2008
 FILE NAME = C:\ProJec\sa\2007\986\dr7986.dgn
 PLOT SCALE = 20.0000 / IN.
 USER NAME = hamstork