
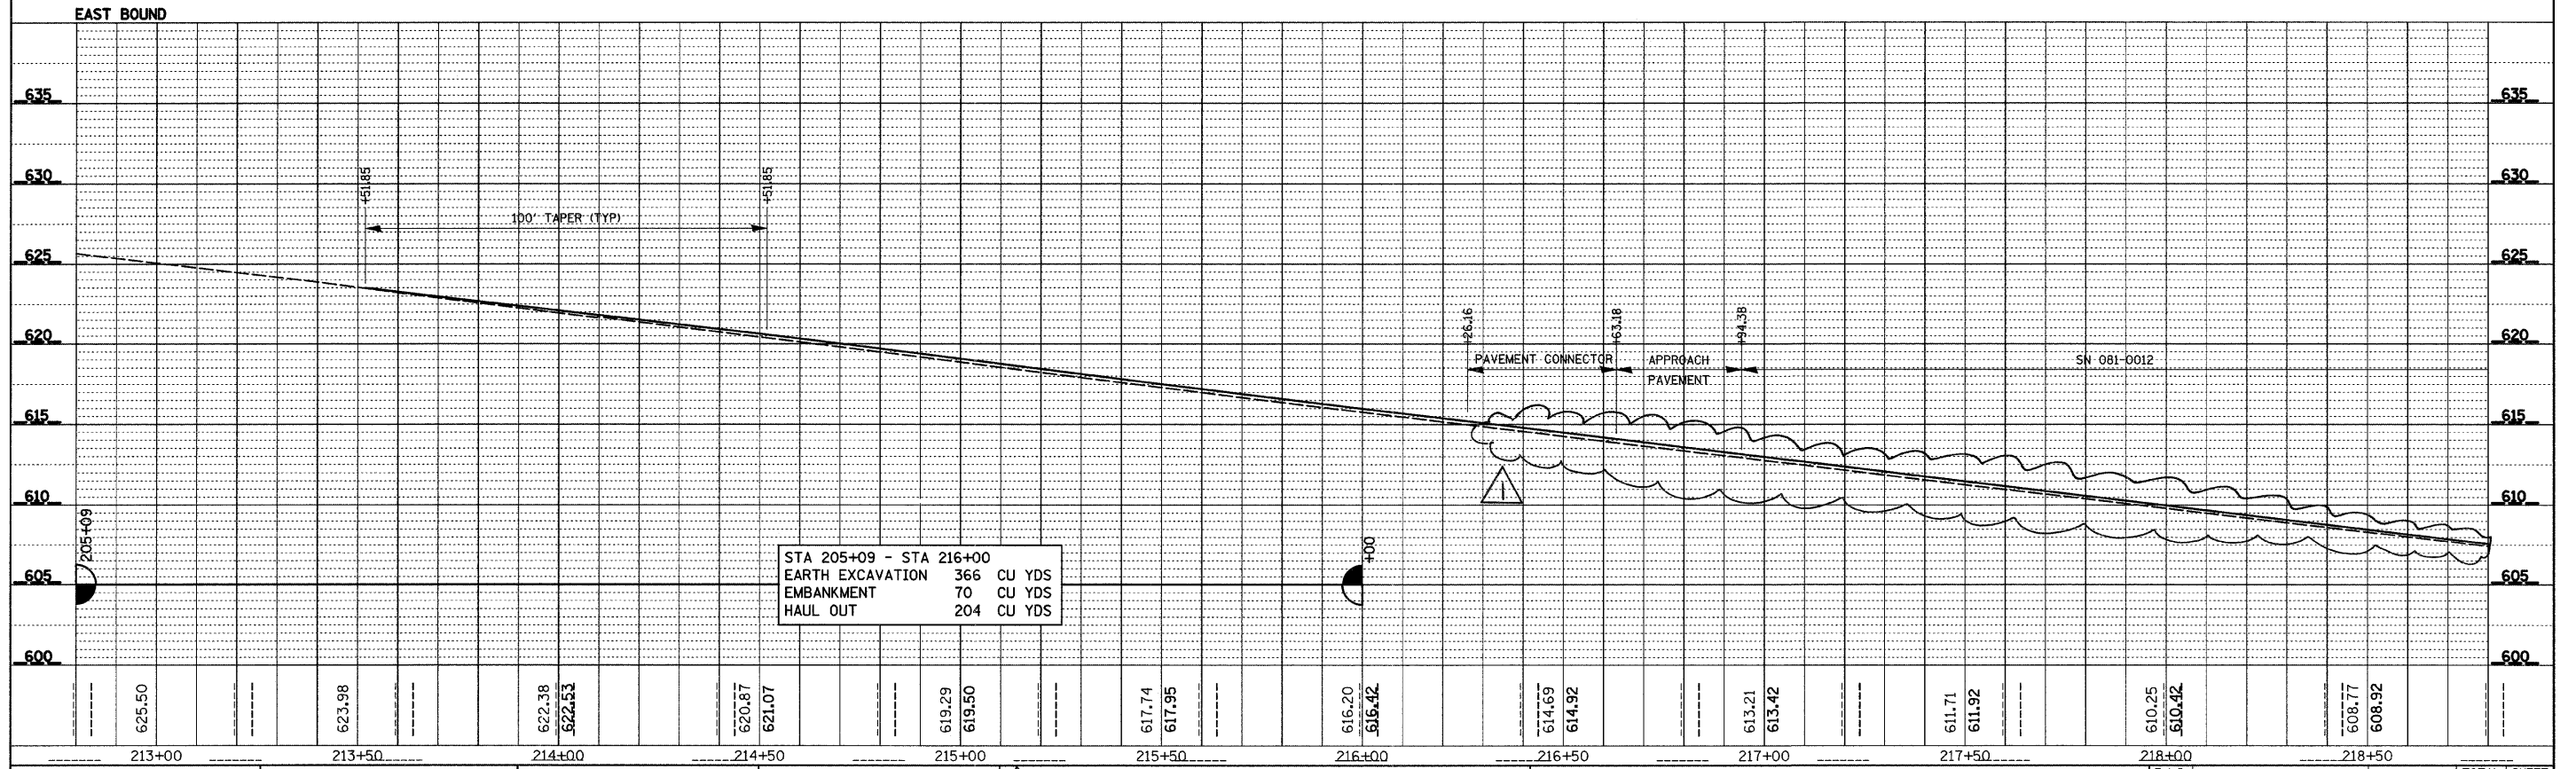


PLAN SURVEYED BY DATE
 ALIGNED CHECKED
 RT. OF WAY CHECKED
 NO. SAID FILE NAME

PROFILE SURVEYED BY DATE
 GRADES CHECKED
 B.M. NOTED
 STRUCTURE ROTATING CIRCD
 NO.

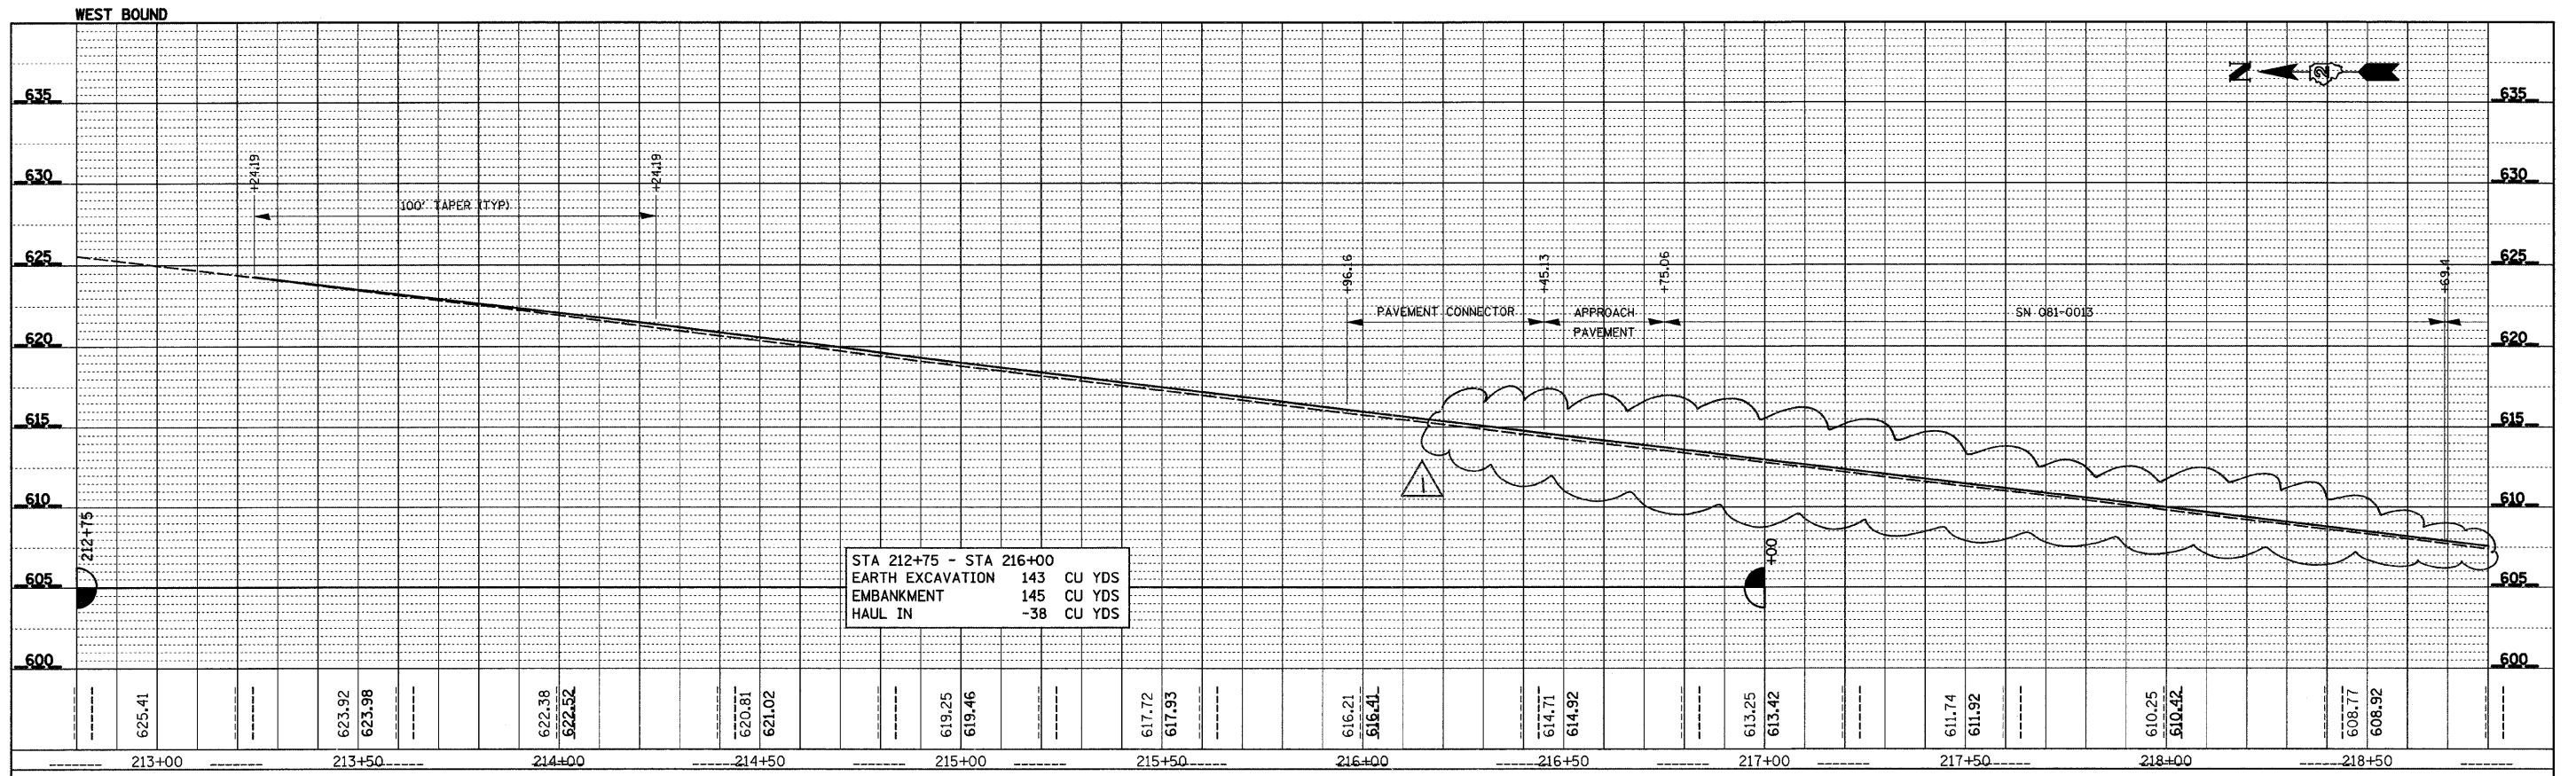

FILE NAME = C:\Projects\p200407\d00407p1.rvdgn	USER NAME = jordanhd	DESIGNED -	REVISED -	REVISED 4/8/08 STATE OF ILLINOIS DEPARTMENT OF TRANSPORTATION	I-80 PLAN & PROFILE SCALE: _____ SHEET NO. ___ OF ___ SHEETS STA. _____ TO STA. _____		F.A.I. RTE. -80	SECTION 81-IHBY-D	COUNTY ROCK ISLAND	TOTAL SHEETS 120	SHEET NO. 28
PLOT SCALE = 20.0000' / IN.	CHECKED -	REVISED -	FED. ROAD DIST. NO. -				ILLINOIS FED. AID PROJECT	CONTRACT NO. 64C74			
PLOT DATE = Tue Apr 01 14:09:57 2008	DATE -	REVISED -									