


STAGE I

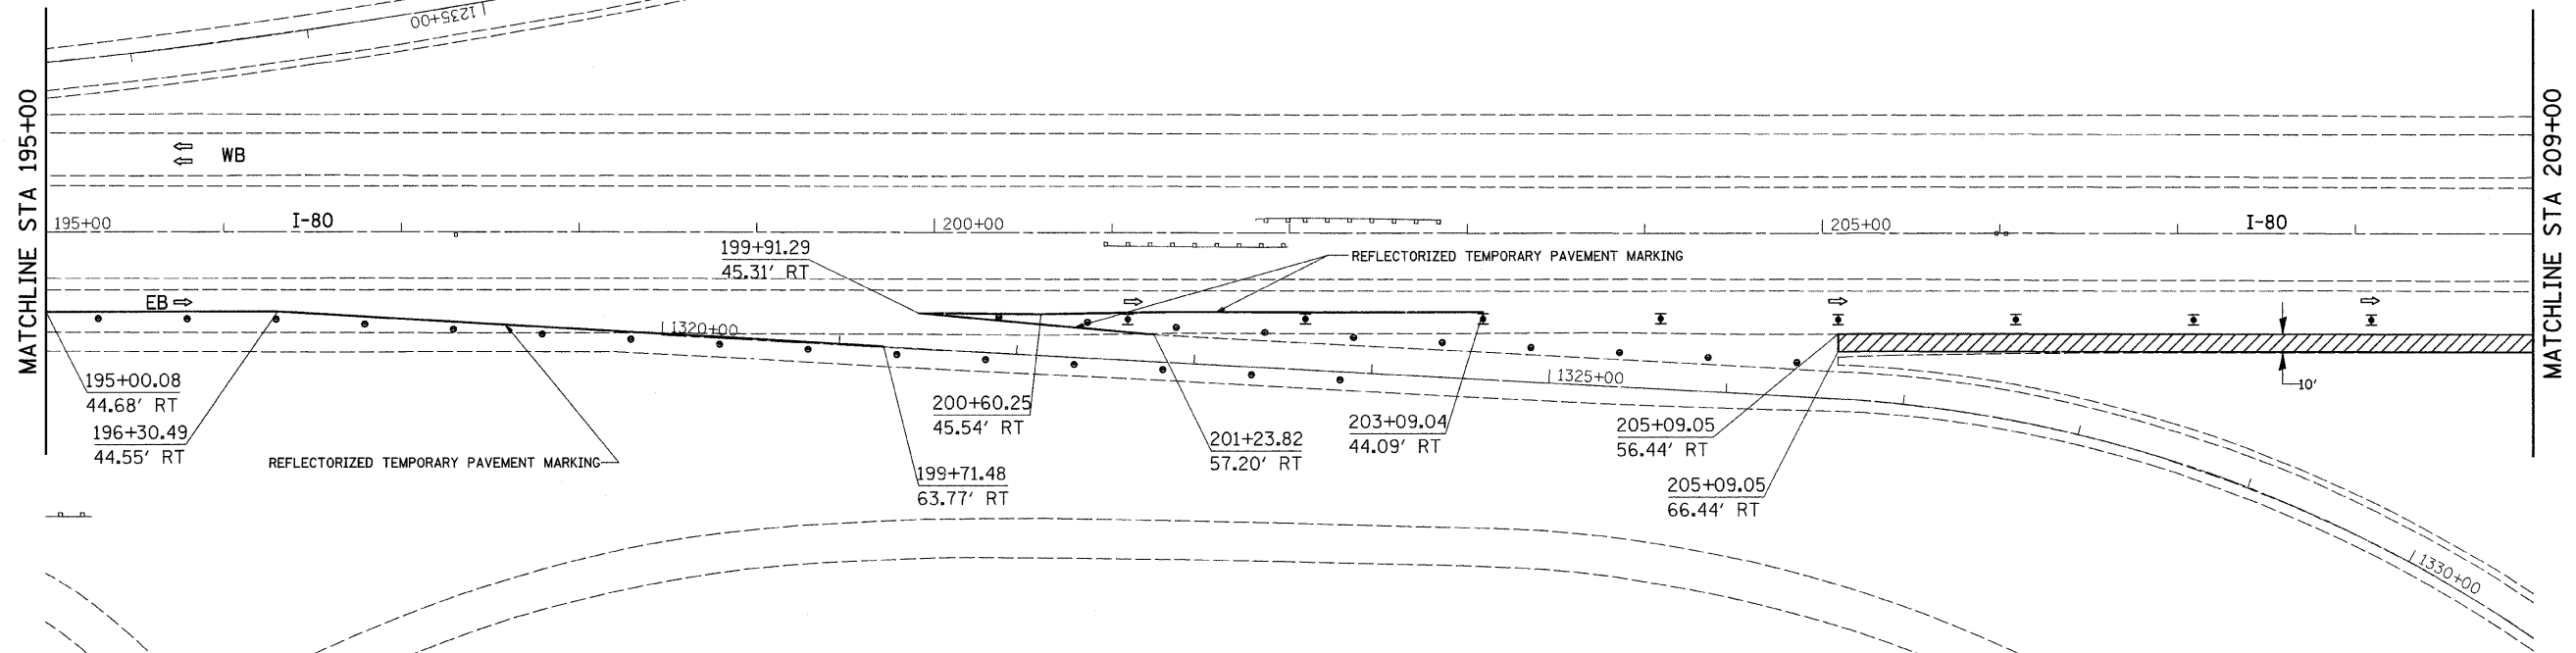

- = WORK AREA
- = SIGN
- = DIRECTION INDICATOR BARRICADE
- = TYPE II BARRICADE
- = ARROW BOARD

STAGING SEQUENCE OF WORK

STAGE I
 THIS STAGE SHALL BE CONSTRUCTED USING TRAFFIC CONTROL & PROTECTION STANDARD 701401, 701101 AND THE TRAFFIC CONTROL PLAN WITHIN.
 CONSTRUCT THE EXTERIOR 10' SHOULDER FROM
 I-80 EASTBOUND: RT STA 205+09 TO RT STA 215+24
 I-80 WESTBOUND: LT STA 220+51 TO LT STA 230+31

REVISOR SHEET 4/8/08

FILE NAME = C:\Projects\p200407\d02407stg.dgn	USER NAME = jordanhd	DESIGNED -	REVISED -	STATE OF ILLINOIS DEPARTMENT OF TRANSPORTATION	I-80 STAGE I				F.A.I. RTE.:	SECTION	COUNTY	TOTAL SHEETS	SHEET NO.
		DRAWN -	REVISED -		80	81-1HBY-D	ROCK ISLAND	120	56				
		CHECKED -	REVISED -		CONTRACT NO. 64C74								
		DATE -	REVISED -		SCALE:	SHEET NO.	OF	SHEETS	STA.	TO STA.	FED. ROAD DIST. NO.	ILLINOIS FED. AID PROJECT	