


PROJECT NO.	DIST.	COUNTY	TOTAL SHEETS	SHEET NO.
FA 403	2	ROCK ISLAND	120	677
FED. ROAD DIST. NO. 7 ILLINOIS PROJECT 120 677				


151-1-1 56 S-20

I 88 E. Moline to  
Rock Falls

Cover the "A" - 12" x 12" cover  
in EXIT 1 A-B

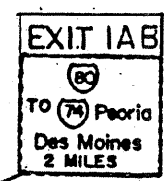

+ Cover  
"TO 74 Peoria" with 8' x 1' aluminum blank

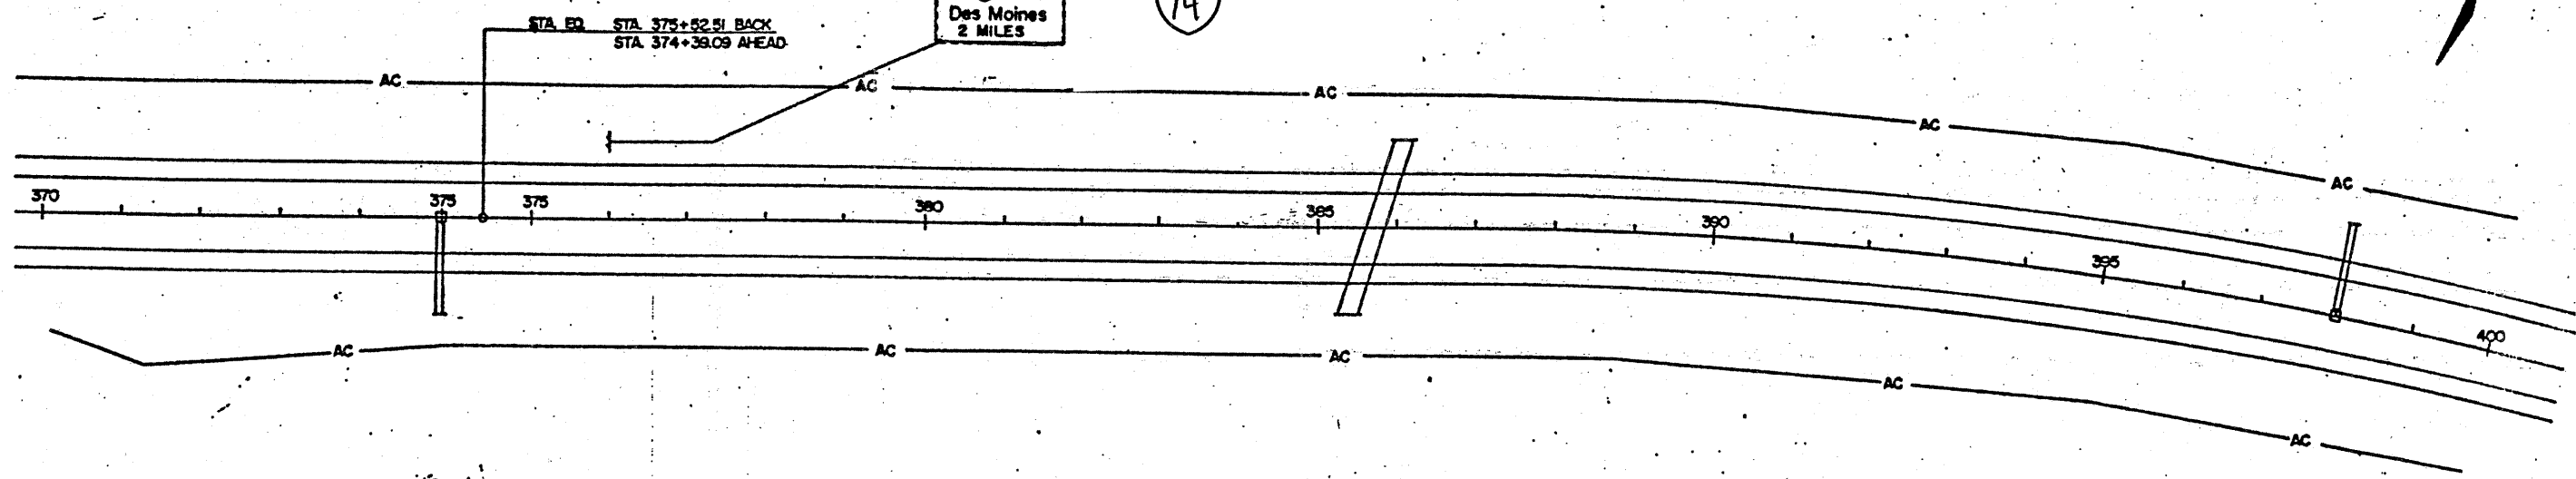

Rev 12-93  
DISTRICT NO. 2 DIXON  
DESIGNED  
DRAWN L.D. HILL  
CHECKED  
DATE  
SCALE

△ SHEET ADDED 4/8/08