


ROUTE NO.	DES.	COUNTY	TOTAL SHEETS	SHEET NO.
FA 403	*	ROCK ISLAND	285	285
FED. ROAD DIST. NO. 1		ILLINOIS PROJECT	120	67E

#161-1-SG S-15
 I 22 E. Moline to Rock Falls

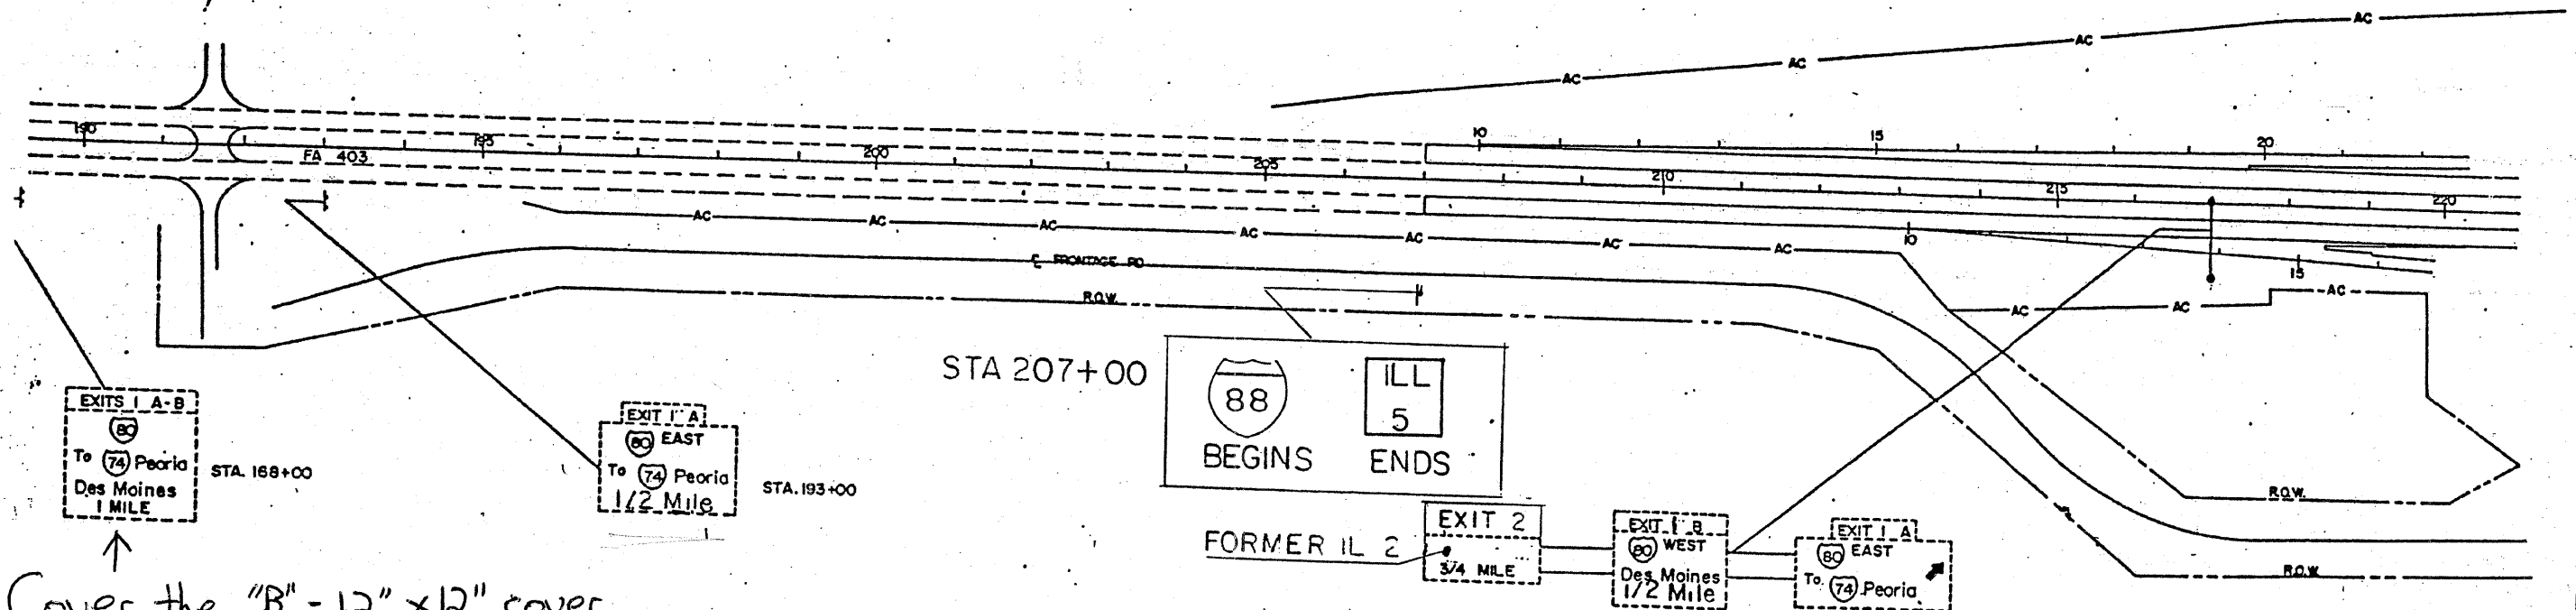

Cover the "B" - 12" x 12" cover
 in Exits 1 A-B
 + Cover
 "Des Moines"
 with 8' x 1'
 aluminum blank

Cover
 entire sign
 with CLOSED
 panel

Rev 12-93 R4
 DISTRICT NO. 2 DIXON
 DESIGNED
 DRAWN L.D.HLL
 CHECKED
 DATE
 SCALE

⚠ SHEET ADDED 4/8/08