


PROJECT NO.	DATE	DISTRICT	NO. OF SHEETS	SHEET NO.
FA 403	FBI 80	ROCK ISLAND	100	28
DESIGNED BY		CHECKED BY		DATE
L. D. HILL		L. D. HILL		12-93

I80 Mississippi River to Big X @ I88

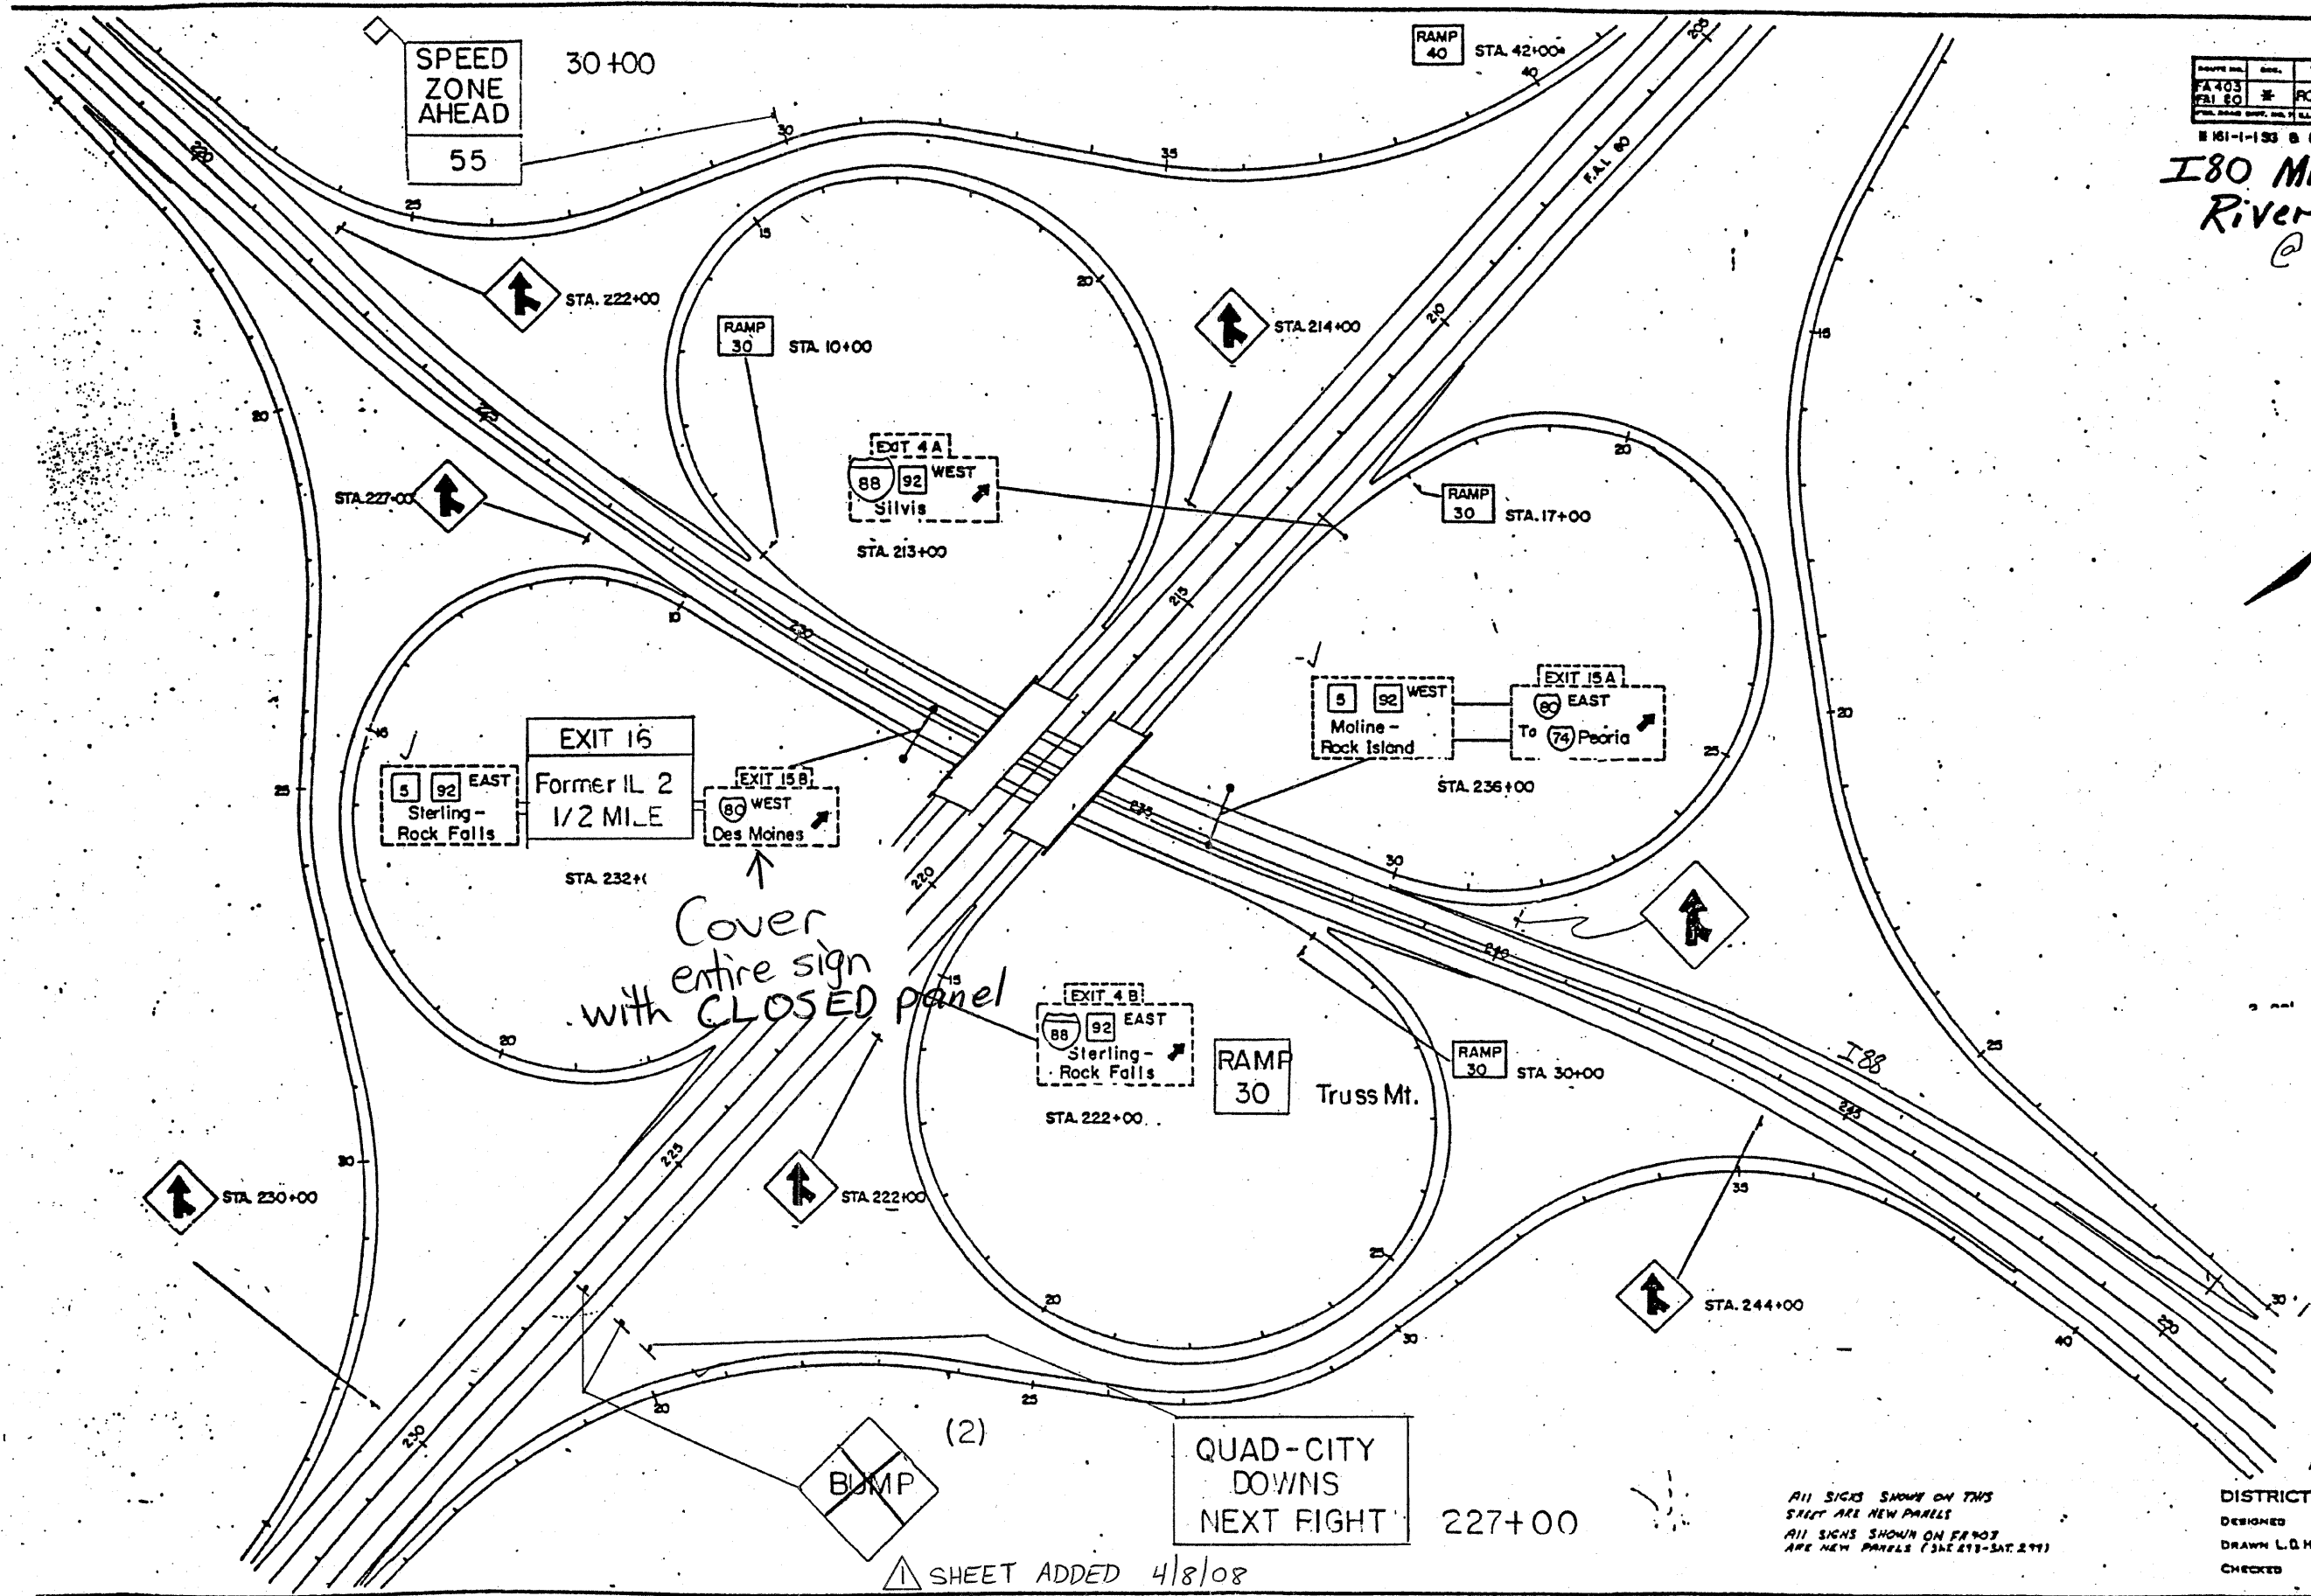

Cover entire sign with CLOSED panel

▲ SHEET ADDED 4/8/08

ALL SIGNS SHOWN ON THIS SHEET ARE NEW PANELS  
ALL SIGNS SHOWN ON FA 403 ARE NEW PANELS (SHEETS SAT. 271)

Rev 12-93  
DISTRICT NO. 2 DIXON  
DESIGNED  
DRAWN L.D. HILL  
CHECKED  
DATE  
SCALE